




- General Notes:**
1. Stable Architecture retain full copyright of the design and of the content of this drawing.
 2. Do not scale drawings. Dimensions govern.
 3. All dimensions are in millimetres unless noted otherwise.
 4. All dimensions shall be verified on site before proceeding with the work.
 5. Stable Architecture shall be notified in writing of any discrepancies.
 6. Contractor/builder to carry out their own survey work prior to quantification and construction.

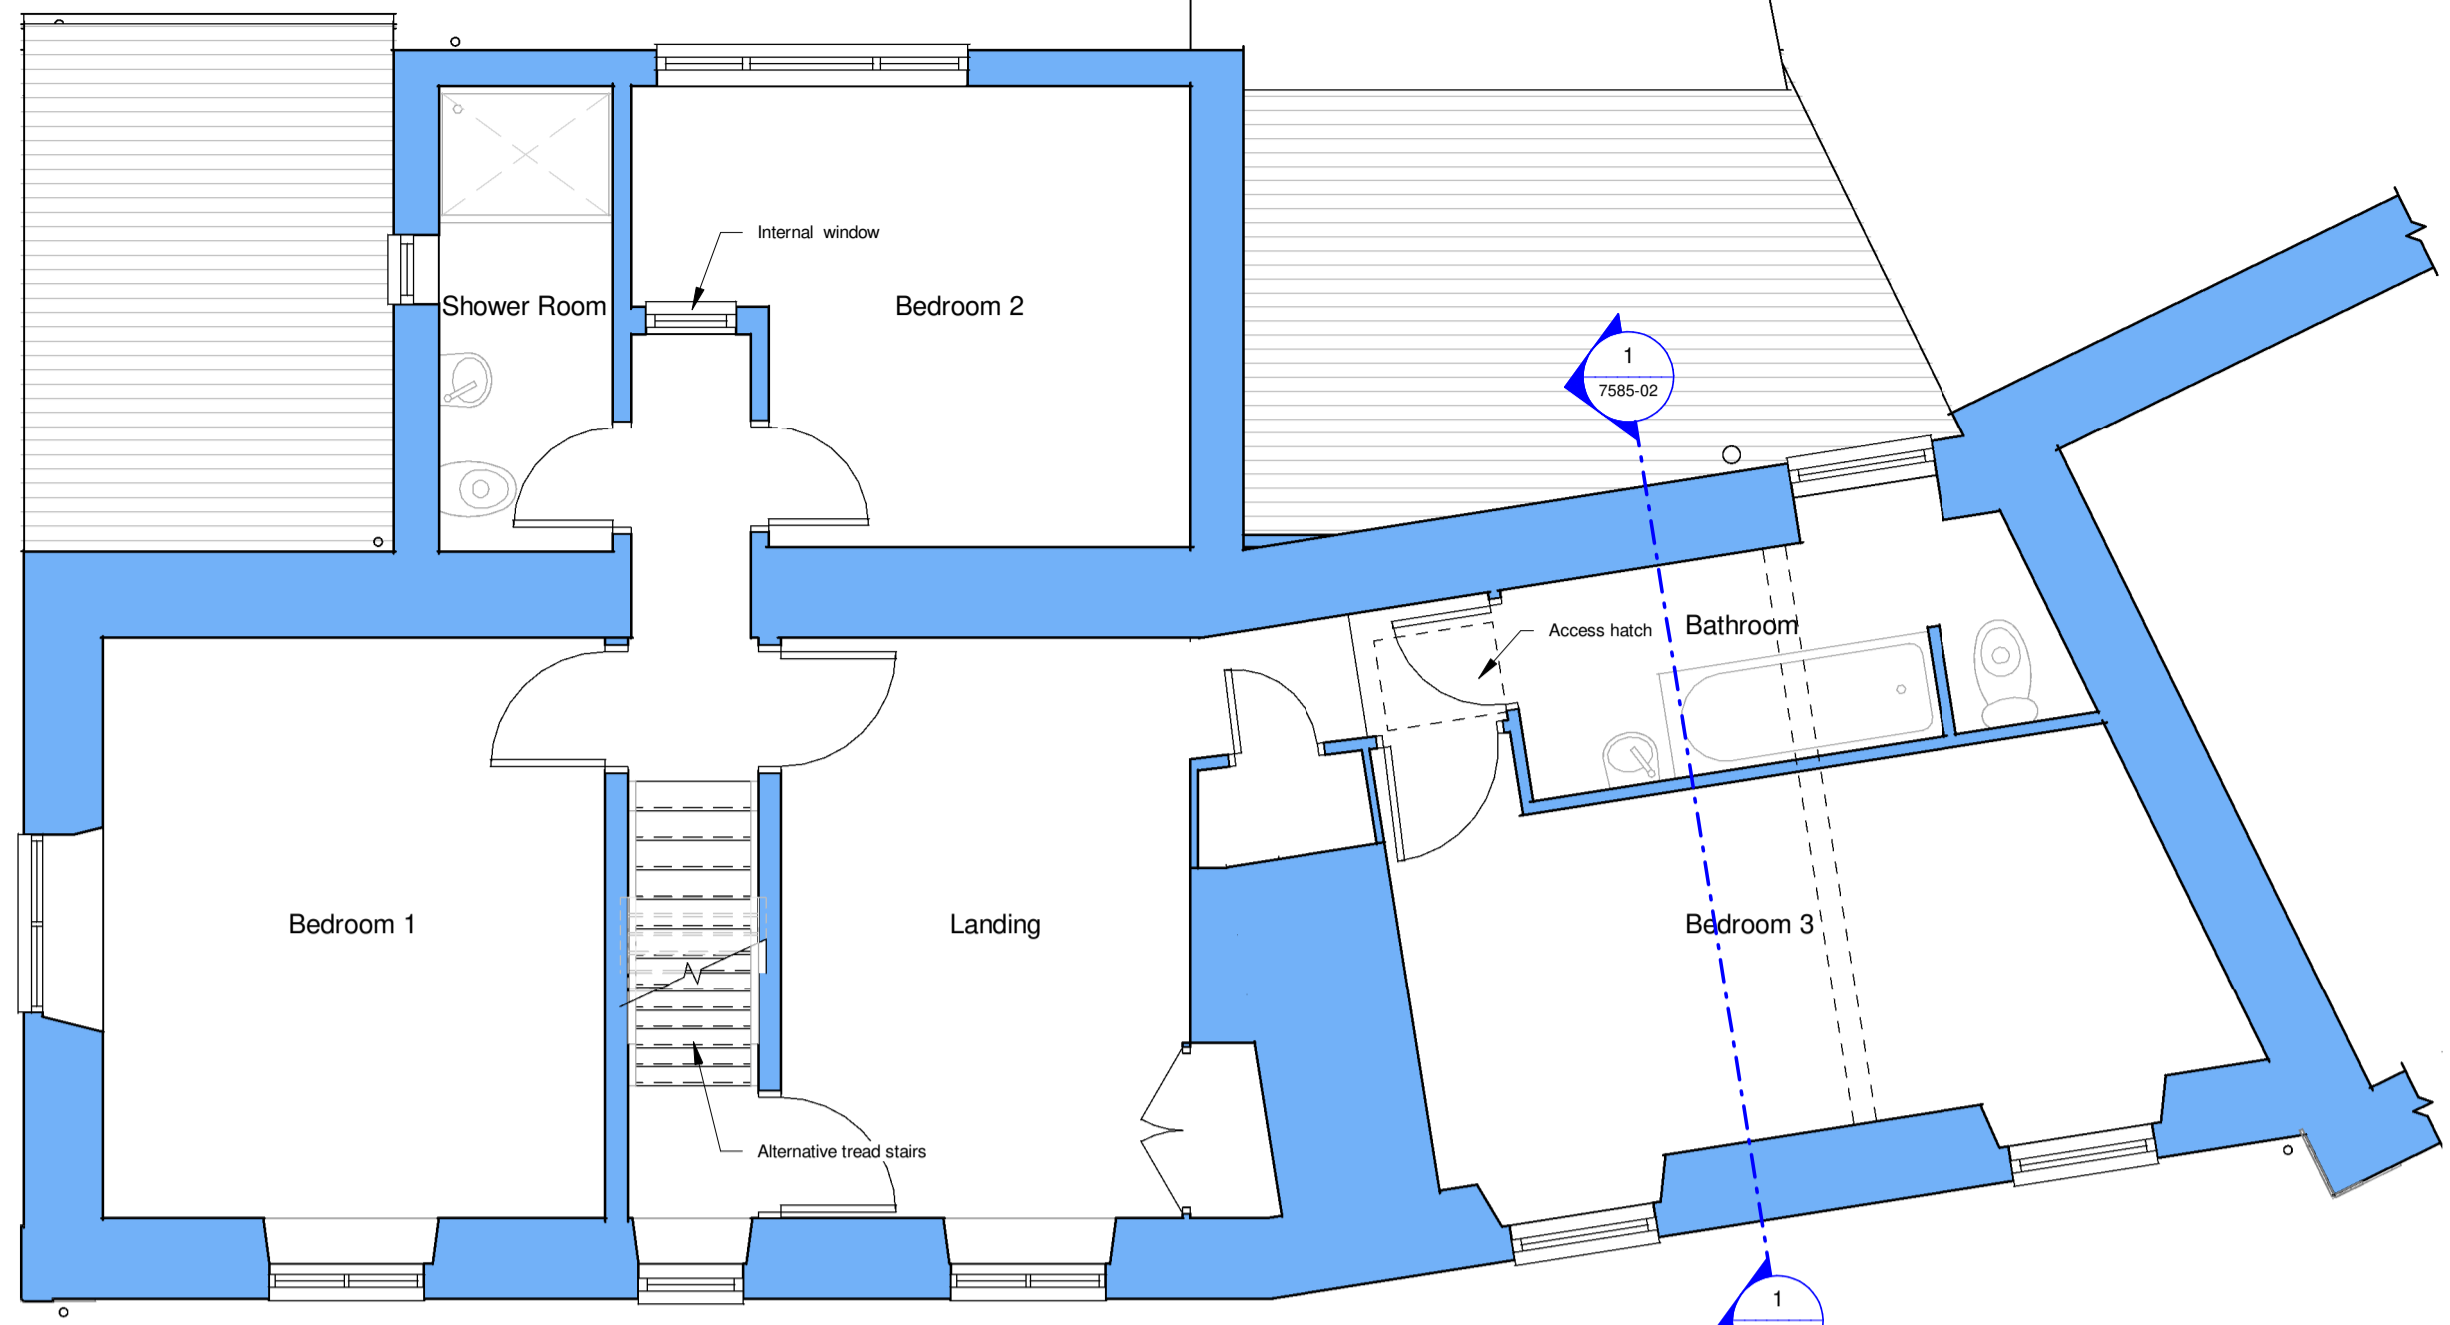

First Floor Plan
1 : 50

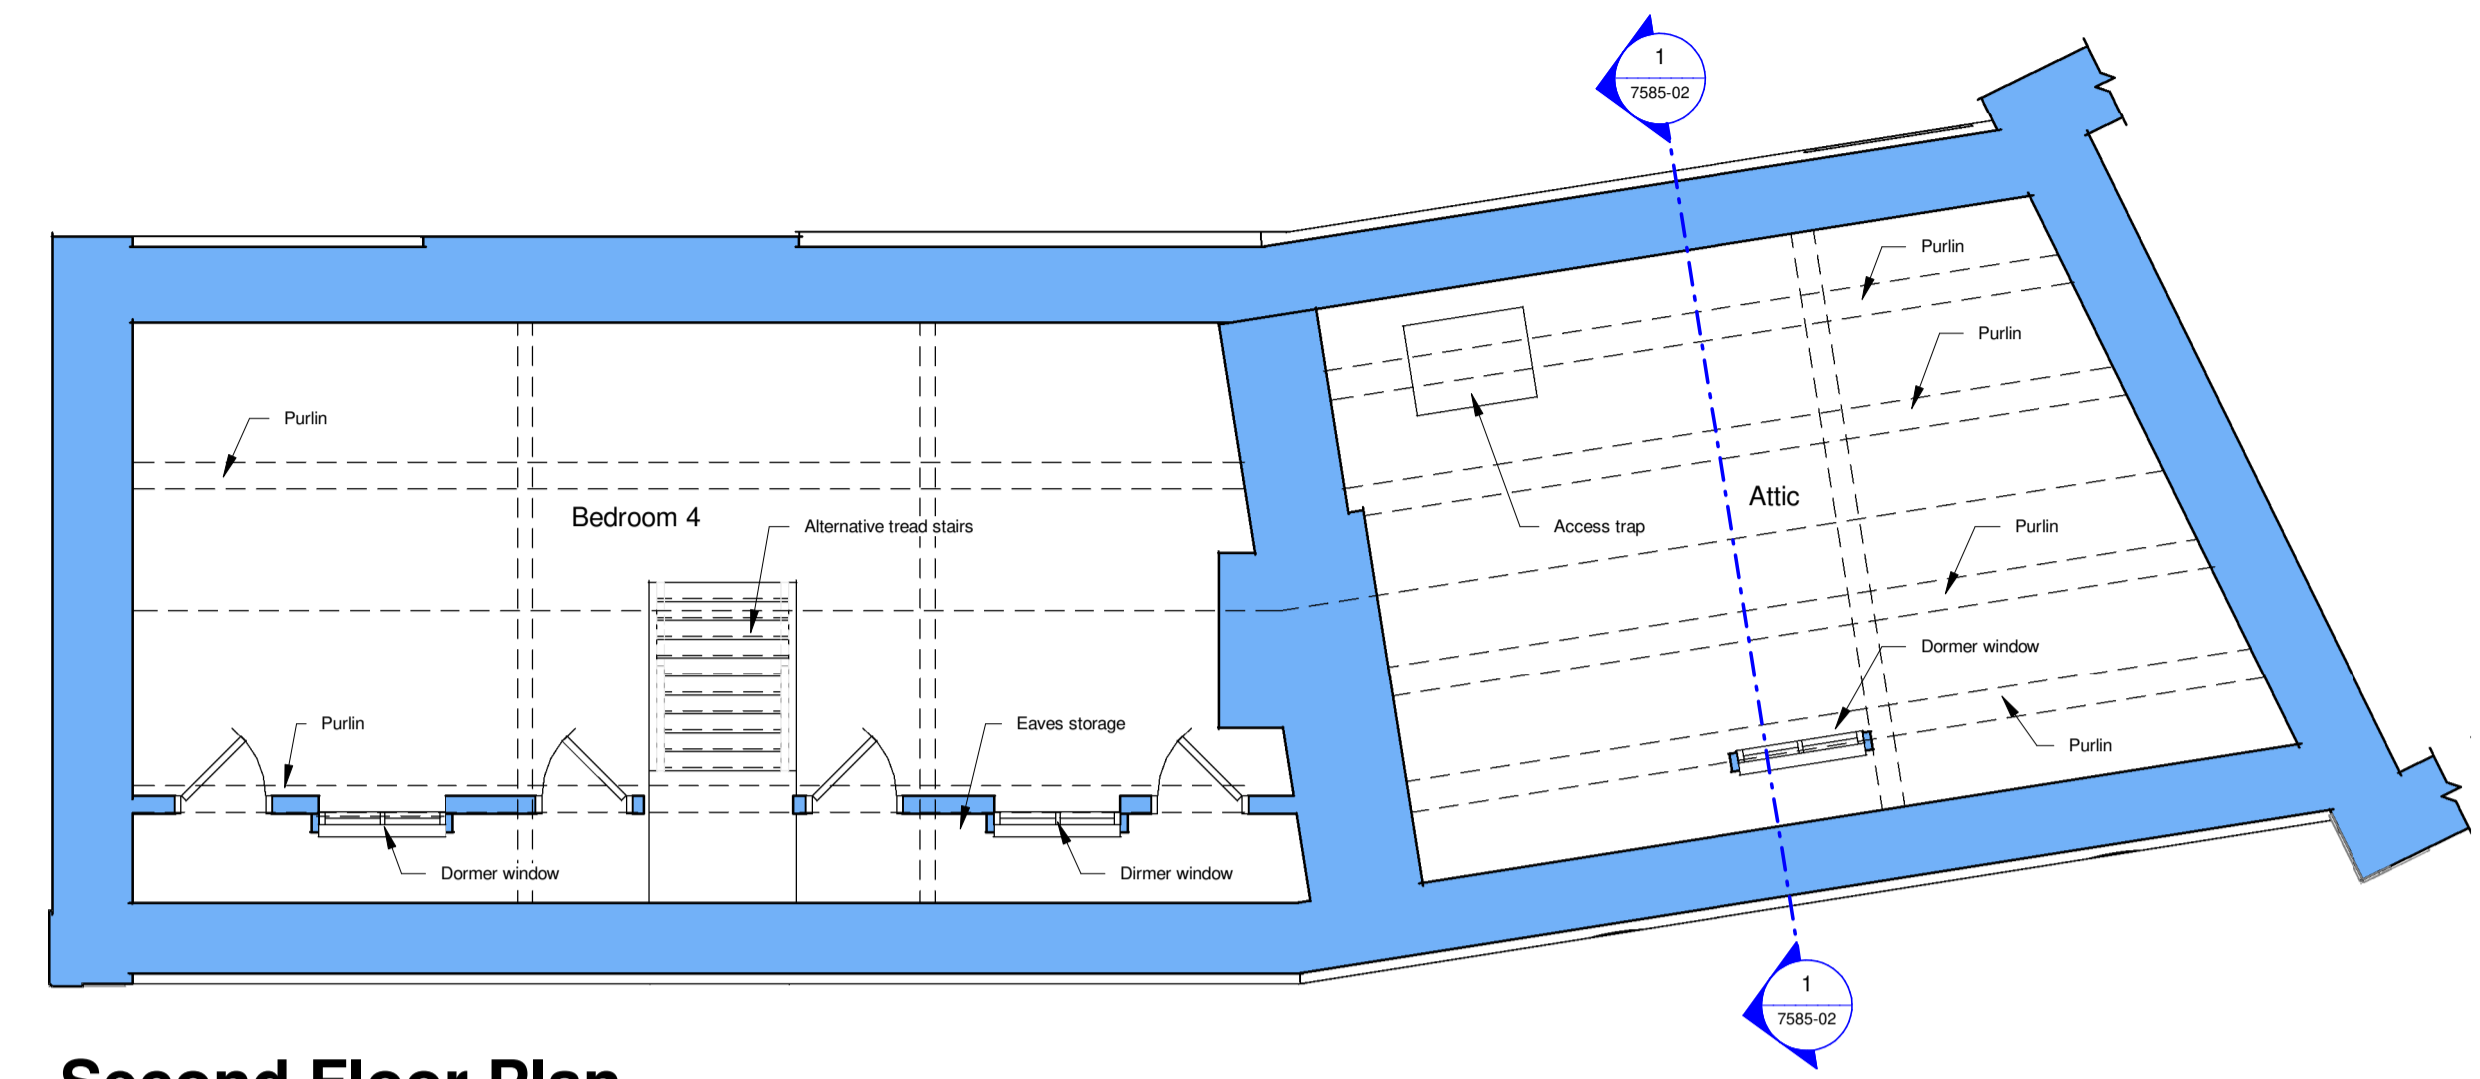

Second Floor Plan
1 : 50

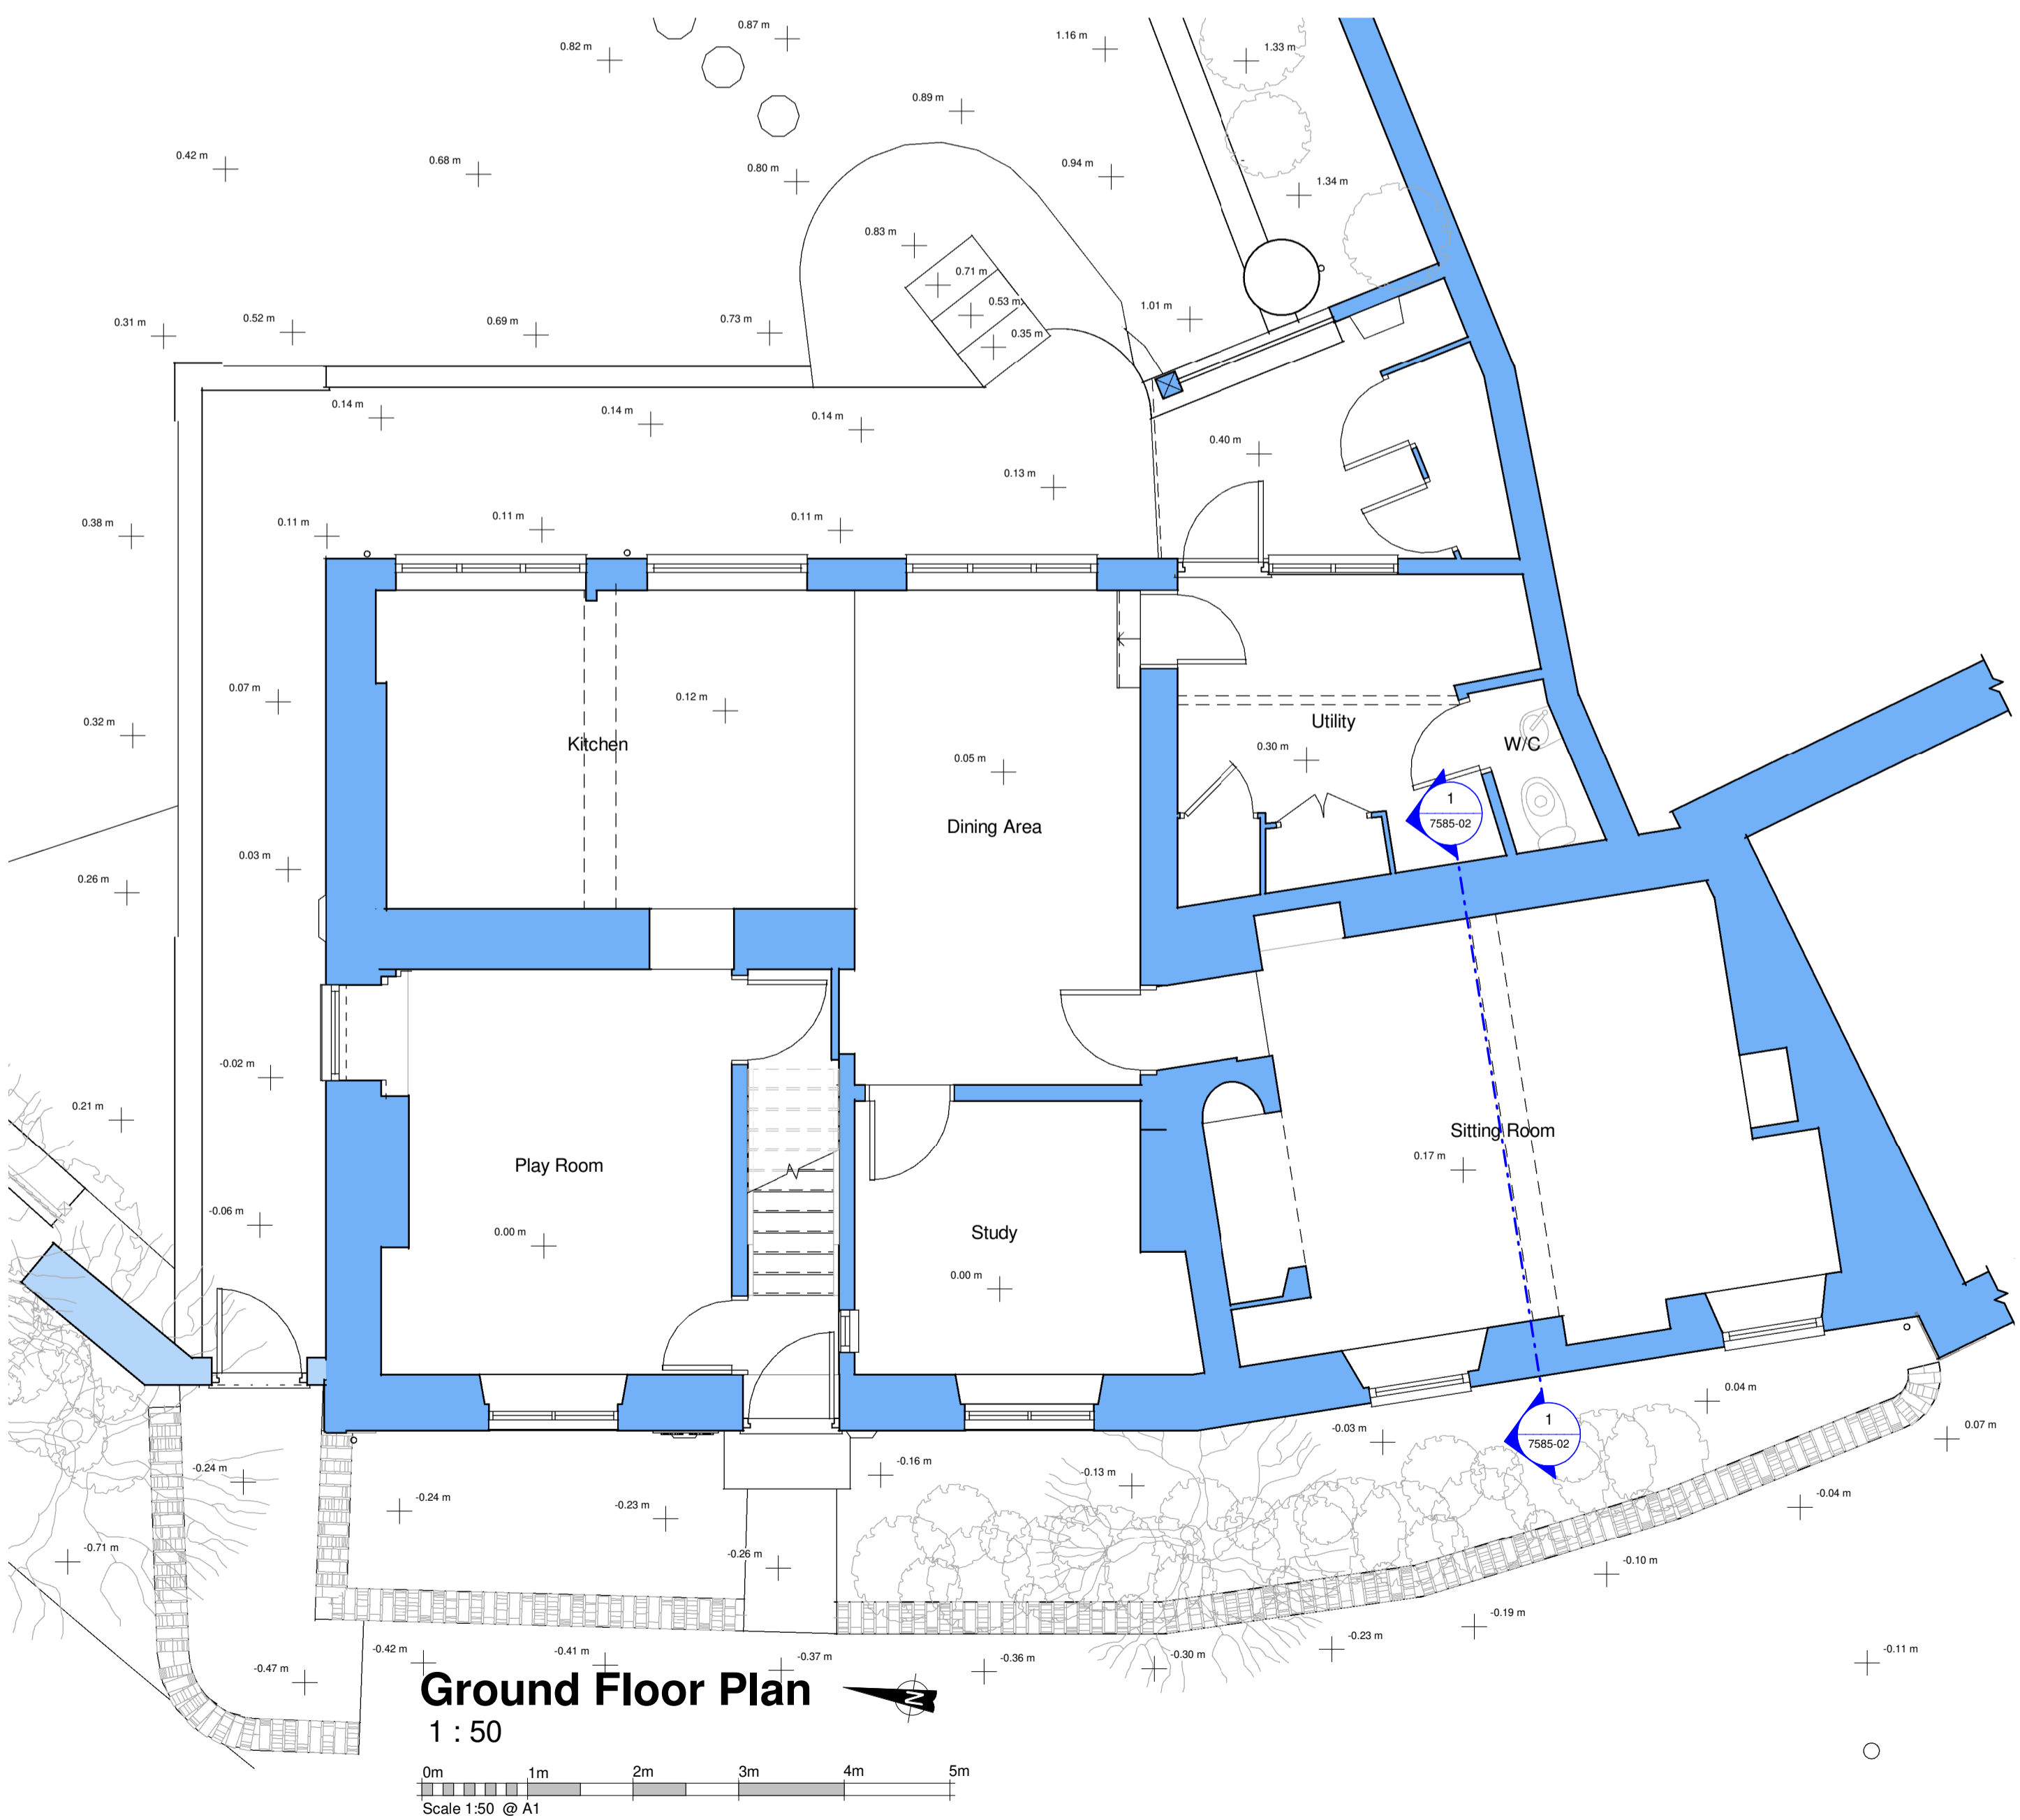

Ground Floor Plan
1 : 50



Perspective 1



Perspective 1

Existing Sheet 1

STABLE ARCHITECTURE
JEREMY DUNN
17 FIR TREE CLOSE
BAMFORD
OXON OX18 1JS
MOBILE: (07710) 461860
TELEPHONE: (01295) 270565
EMAIL: stab@architecture@me.com
©Stable Architecture Ltd

Job: Extension to Oakeys Cottage, Little Rissington

Client: Client Name Oakeys Cottage, Little Rissington

Drawing No: 7585-01 Date: 2/11/2022 Scale: 1 : 50@A1