


PROPOSED FIRST FLOOR PLAN - 1 : 50

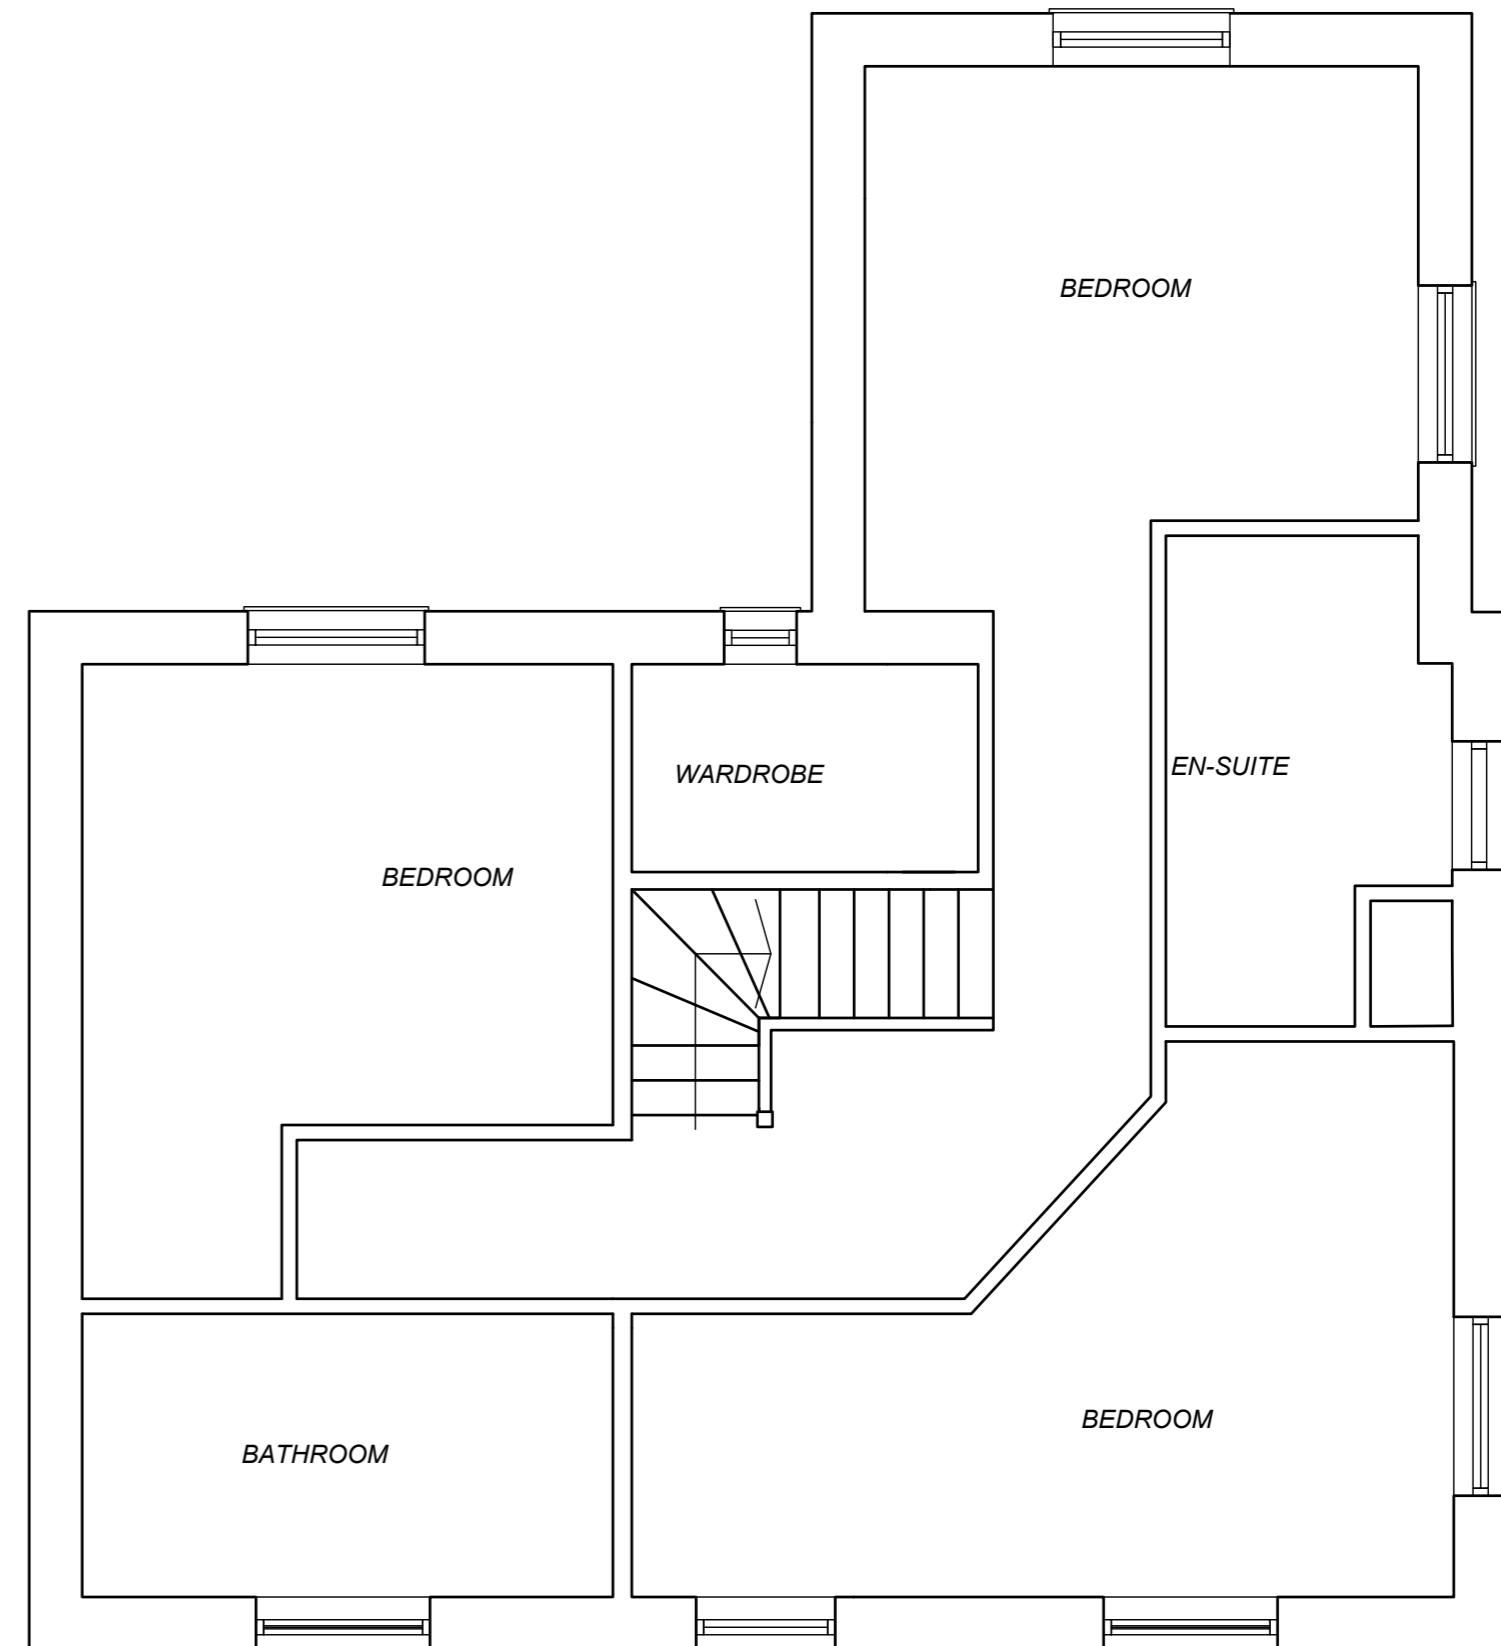

EXISTING FIRST FLOOR PLAN - 1 : 50

NOTES:  
 RESPONSIBILITY IS NOT ACCEPTED FOR ERRORS MADE BY OTHERS IN SCALING FROM THIS DRAWING.  
 ALL CONSTRUCTION INFORMATION SHOULD BE TAKEN FROM FIGURED DIMENSIONS ONLY  
 NO WARRANTY AS TO THE PRECISION OF THIS DRAWING IS GIVEN NOR SHOULD BE INFERRED  
 CONSTRUCTION DRAWINGS TO BE READ IN CONJUNCTION WITH SPECIFICATIONS, SCHEDULES AND DRAWINGS FROM STRUCTURAL AND MECHANICAL ENGINEERS.

DRAWING SUBJECT TO STRUCTURAL ENGINEERS DETAILS AND DESIGNS. INCLUDING SPECIALIST ROOF MANUFACTURER DETAILS

CLIENT 91 BUILDERS	SCALE 1:50 @ A2	DATE NOV '20
PROJECT 4, MEADOW SWEET DRIVE	DRAWN DJA	CHECKED DJA
DRAWING TITLE EXISTING FIRST AND PROP FIRST	JOB NUMBER 20351	DRAWING NO. GA04
		REVISION 0

© ALL RIGHTS RESERVED. DO NOT SCALE FROM DRAWING.  
 REPORT ALL DISCREPANCIES. CHECK DIMENSIONS ON SITE.  
 WWW.COTSWOLDARCHITECTURAL.CO.UK  
 COTSWOLDARCHITECTURALDESIGN@GMAIL.COM  
 07517915279

COTSWOLD  
 ARCHITECTURAL  
 COTSWOLDS | FOREST OF DEAN | CHELTENHAM