


EXISTING GROUND FLOOR PLAN - 1 : 50

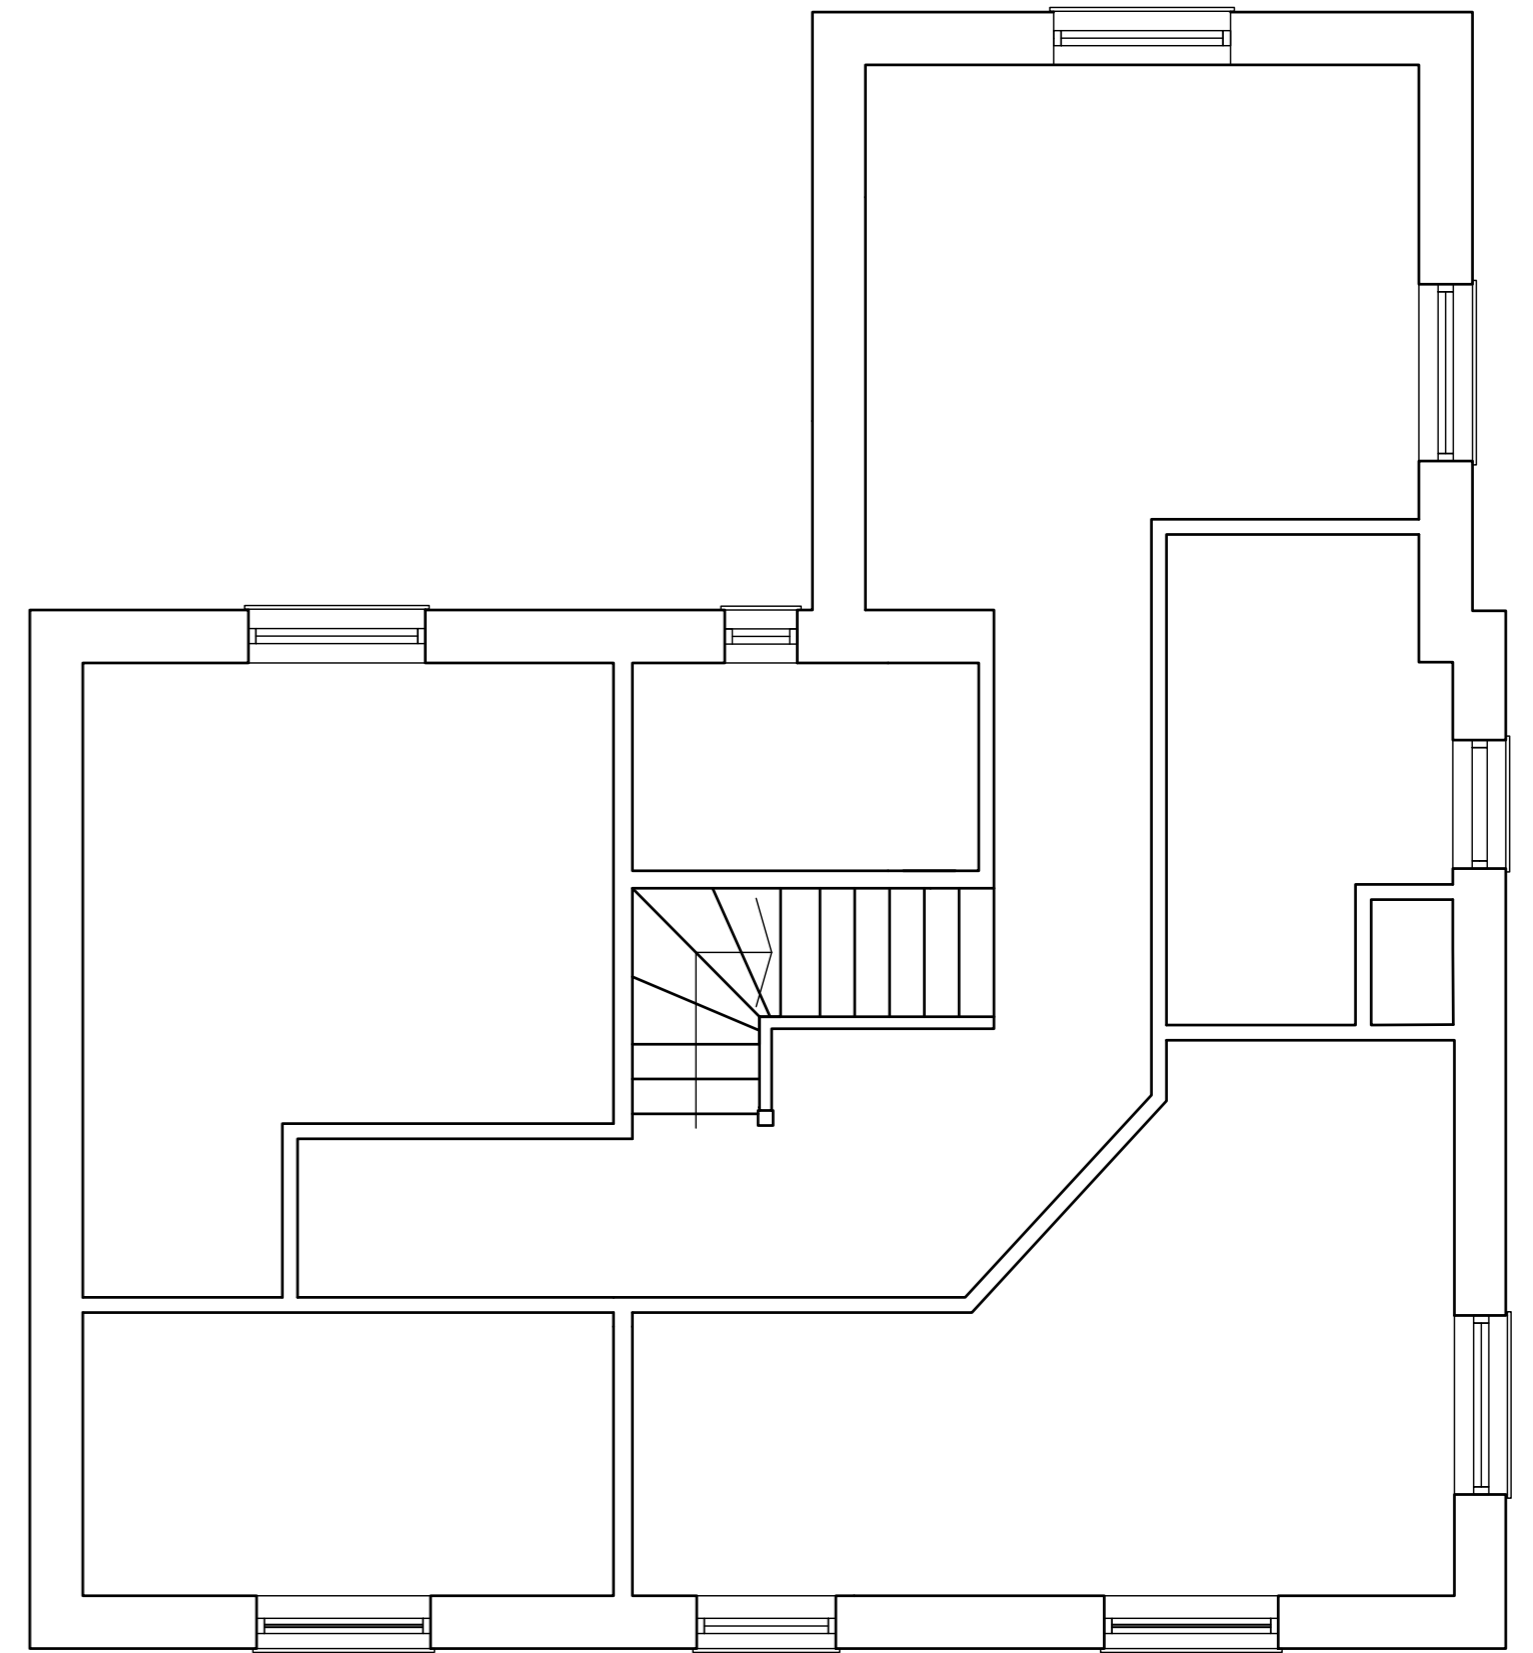

EXISTING FIRST FLOOR PLAN - 1 : 50

NOTES:
 RESPONSIBILITY IS NOT ACCEPTED FOR ERRORS MADE BY OTHERS IN SCALING FROM THIS DRAWING.
 ALL CONSTRUCTION INFORMATION SHOULD BE TAKEN FROM FIGURED DIMENSIONS ONLY
 NO WARRANTY AS TO THE PRECISION OF THIS DRAWING IS GIVEN NOR SHOULD BE INFERRED
 CONSTRUCTION DRAWINGS TO BE READ IN CONJUNCTION WITH SPECIFICATIONS, SCHEDULES AND DRAWINGS FROM STRUCTURAL AND MECHANICAL ENGINEERS.

PRELIMINARY DRAWING
 DO NOT BUILD FROM, SCALE OR USE THIS DRAWING FOR CONSTRUCTION PURPOSES

CLIENT 91 BUILDERS	SCALE 1:50 @ A2	DATE NOV '20
PROJECT 4, MEADOW SWEET DRIVE	DRAWN DJA	CHECKED DJA
DRAWING TITLE EXISTING GROUND FLOOR PLAN	JOB NUMBER 20351	DRAWING NO. GA04
		REVISION 0

© ALL RIGHTS RESERVED. DO NOT SCALE FROM DRAWING. REPORT ALL DISCREPANCIES. CHECK DIMENSIONS ON SITE.
 WWW.COTSWOLDARCHITECTURAL.CO.UK
 COTSWOLDARCHITECTURALDESIGN@GMAIL.COM
 07517515279

COTSWOLD
 ARCHITECTURAL
 COTSWOLDS | FOREST OF DEAN | CHELTENHAM