



DC HOUSE
GROUND FLOOR PLAN
SCALE 1:100
INT SQM 92 SQ FT 990
ALFRESCO DINING 8.4 SQ FT 90
GROSS INT SQM 160 SQ FT 1722

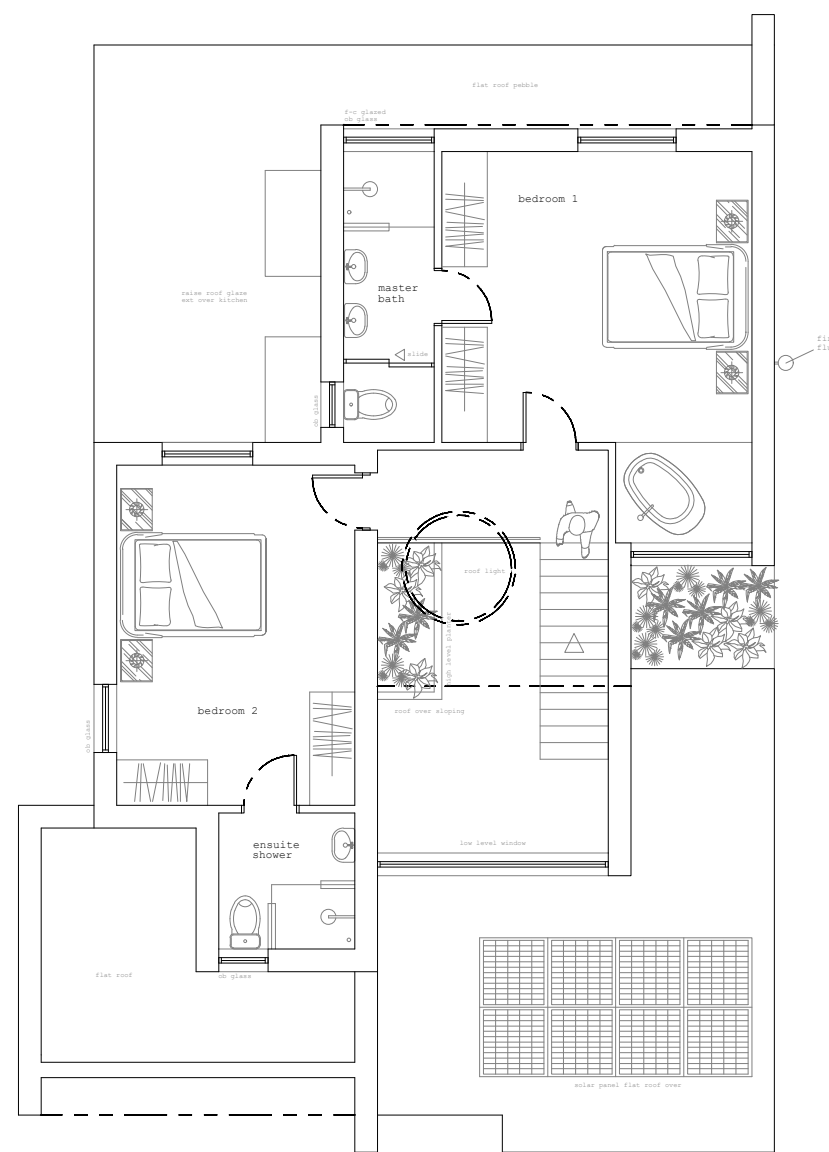

DC HOUSE
FIRST FLOOR PLAN
SCALE 1:100
INT SQM 59 SQ FT 635

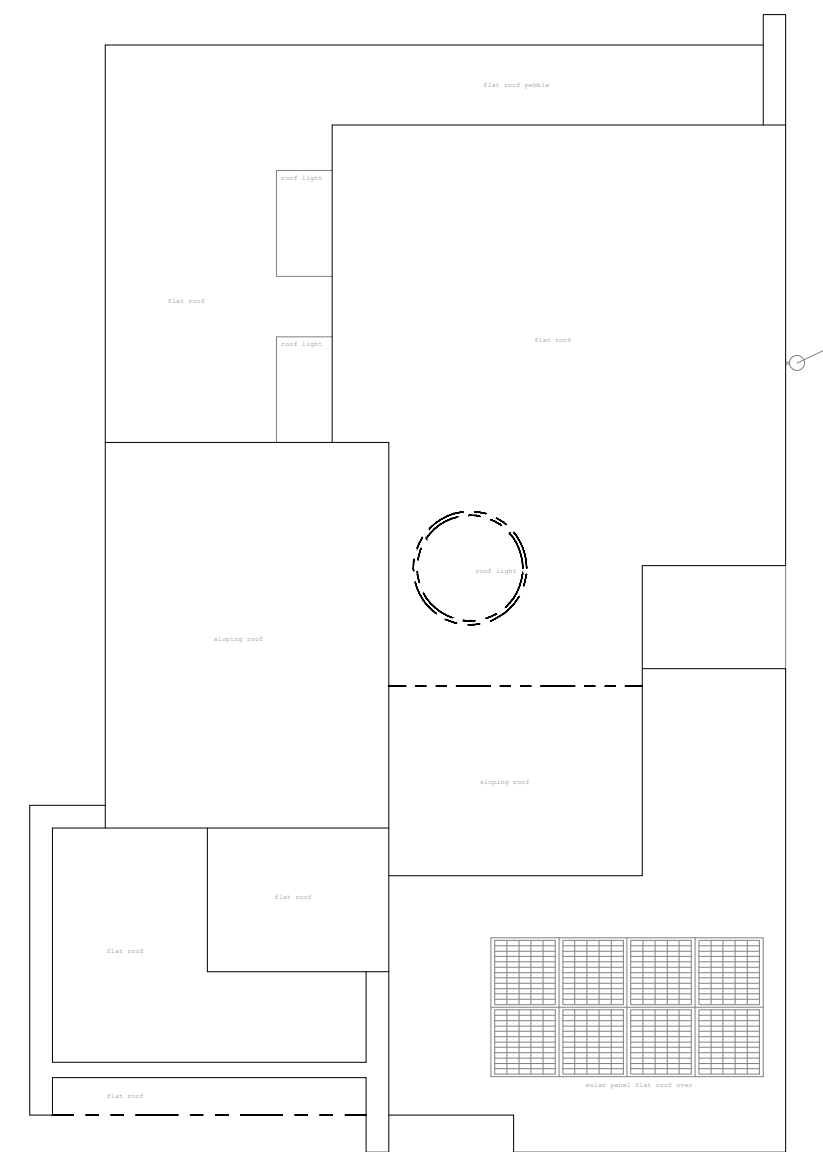

DC HOUSE
ROOF FLOOR PLAN
SCALE 1:100



| | | | | |
|---|------|--------|--------|--------|
| JAMES MUNDAY 89 KEVERSTONE COURT 97 MANOR ROAD BOURNEMOUTH T. 07769974730 | | | | |
| PROJECT: 39 DANECOURT ROAD PARKSTONE POOLE BH14 0PG BUILD NEW DWELLING | | | | |
| DRAWING TITLE: PROPOSED FLOOR PLANS | | | | |
| DRAWING NO: | REV: | SCALE: | DATE: | DRAWN: |
| 0366/002 | | A2 | NOV 23 | JM |