



Proposed Dc house  
South West Elevation (Front)  
Scale 1:100

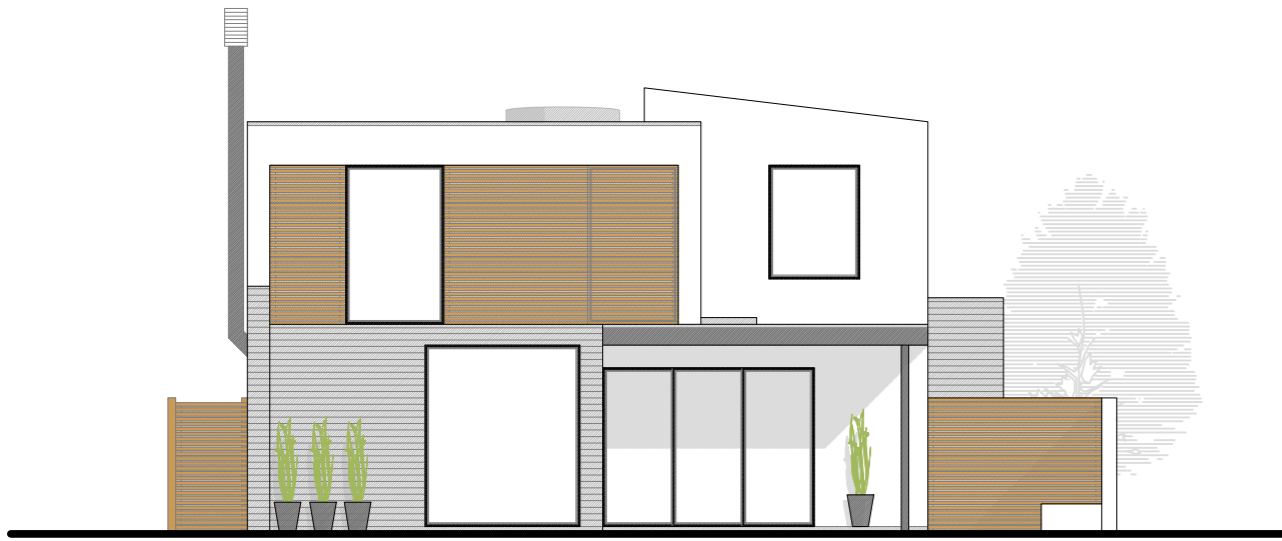

Proposed Dc house  
North West Elevation (Left side)  
Scale 1:100



Proposed Dc house  
North East Elevation (Rear)  
Scale 1:100

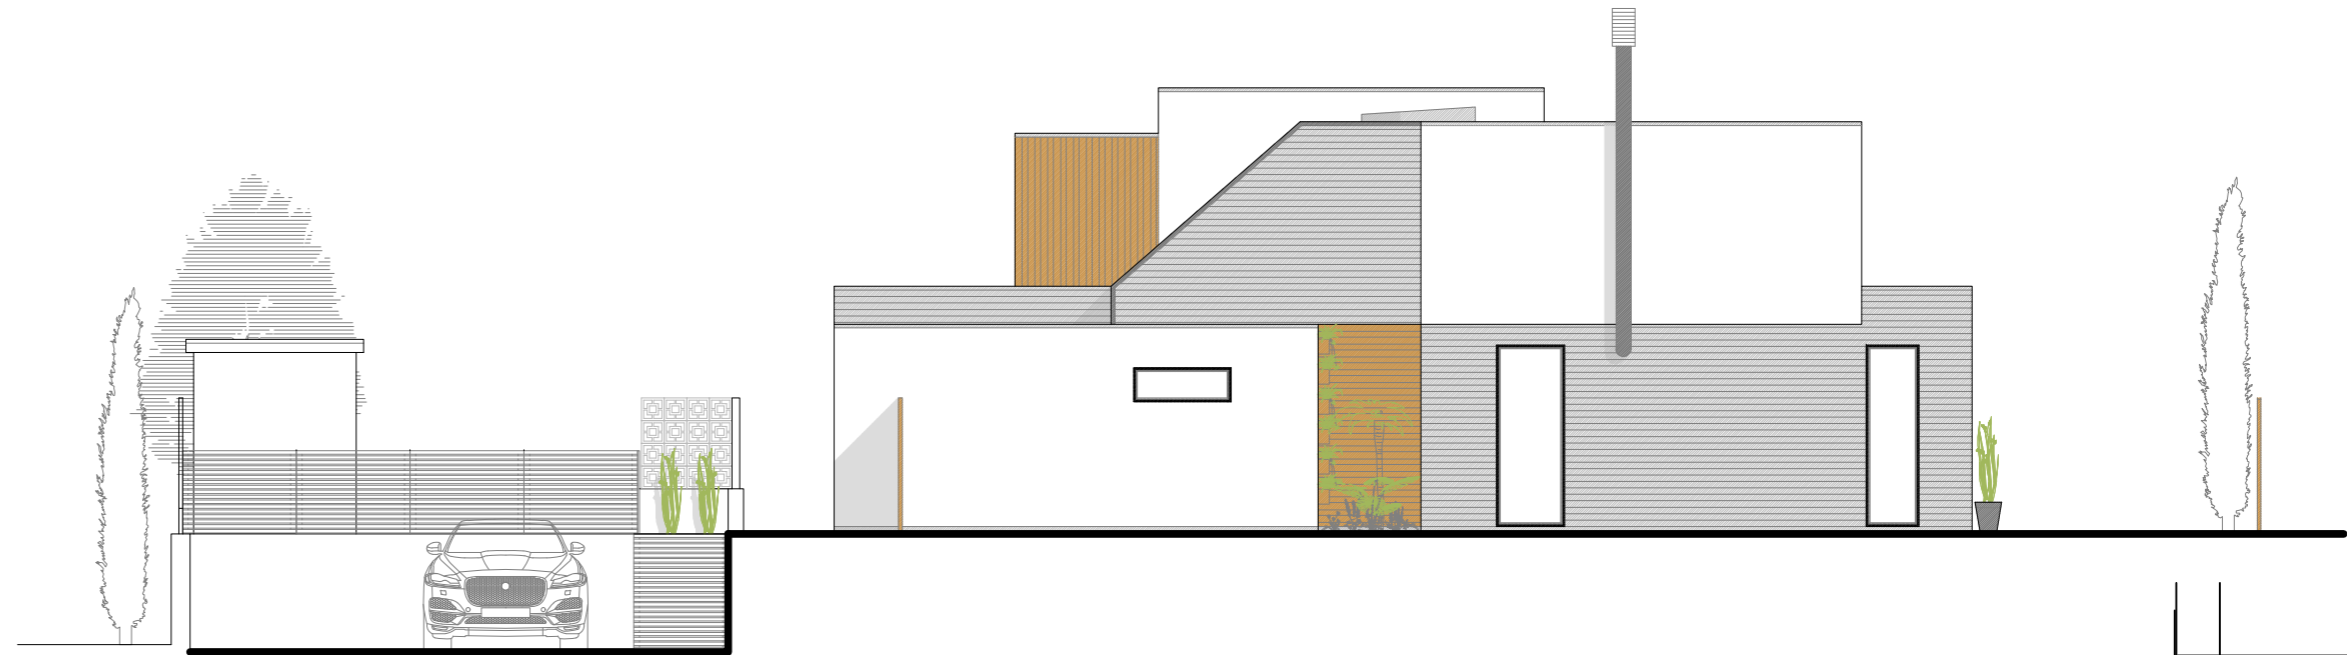

Proposed Dc house  
South East Elevation (Right side)  
Scale 1:200



--	--	--	--

JAMES MUNDAY  
89 KEVERSTONE COURT  
97 MANOR ROAD  
BOURNEMOUTH  
T. 07769974730

PROJECT:  
39 DANECOURT ROAD  
PARKSTONE  
POOLE  
BH14 0PG  
BUILD NEW DWELLING

DRAWING TITLE:  
PROPOSED ELEVATIONS

DRAWING NO:	REV:	SCALE:	DATE:	DRAWN:
0366/003		A2	NOV 23	JM