




Proposed Dc house  
South West Elevation (Front)  
View front rear No 39  
Scale 1:100

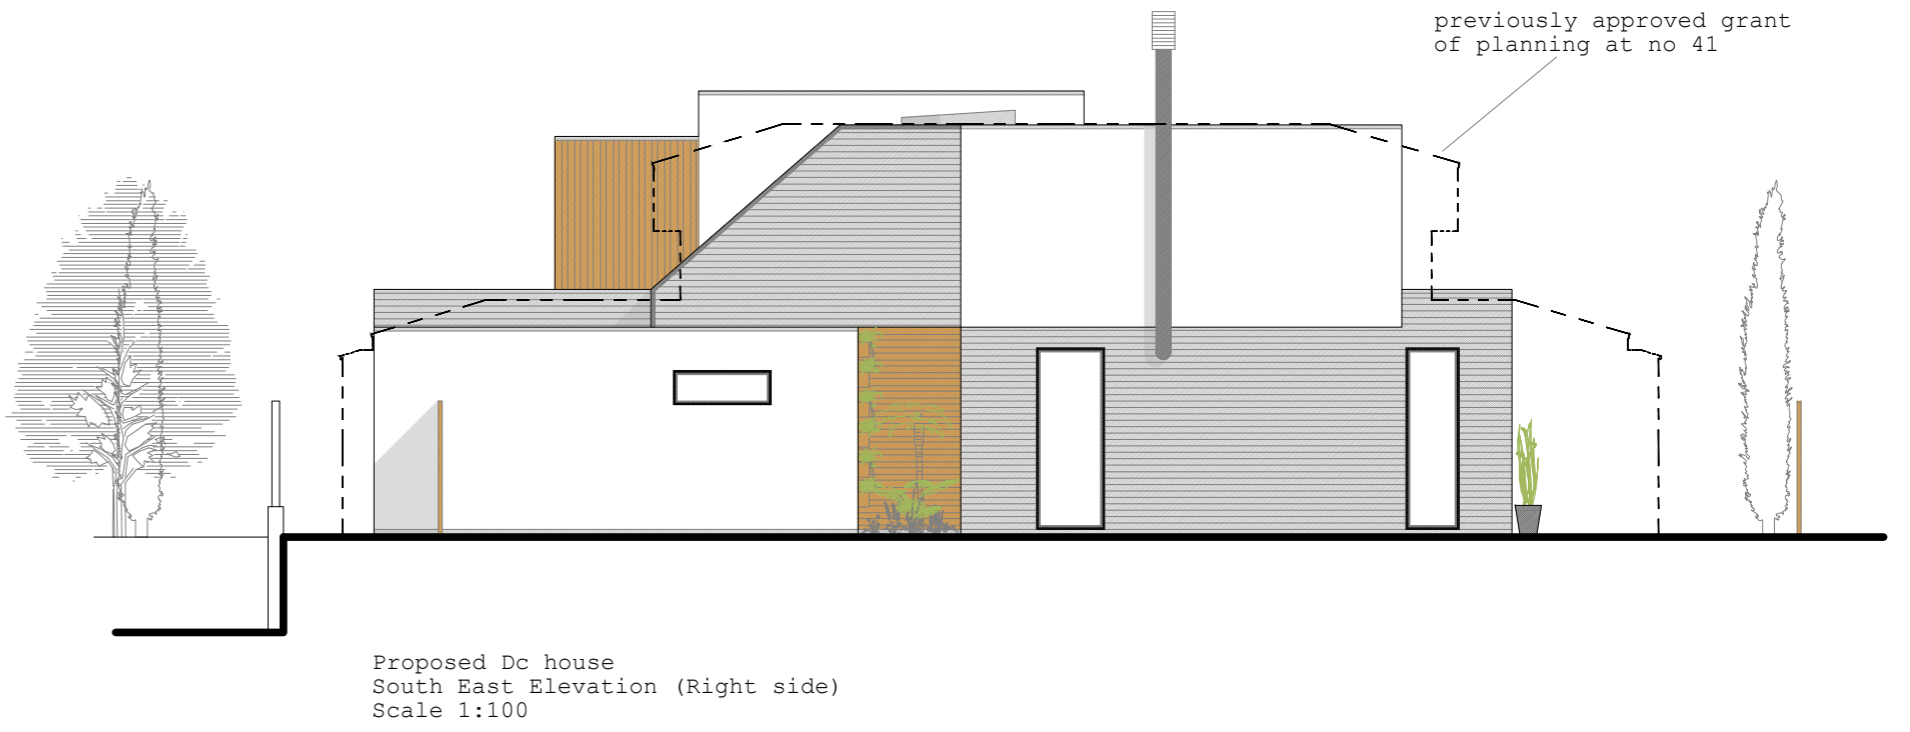


Proposed Dc house  
South East Elevation (Right side)  
Scale 1:100

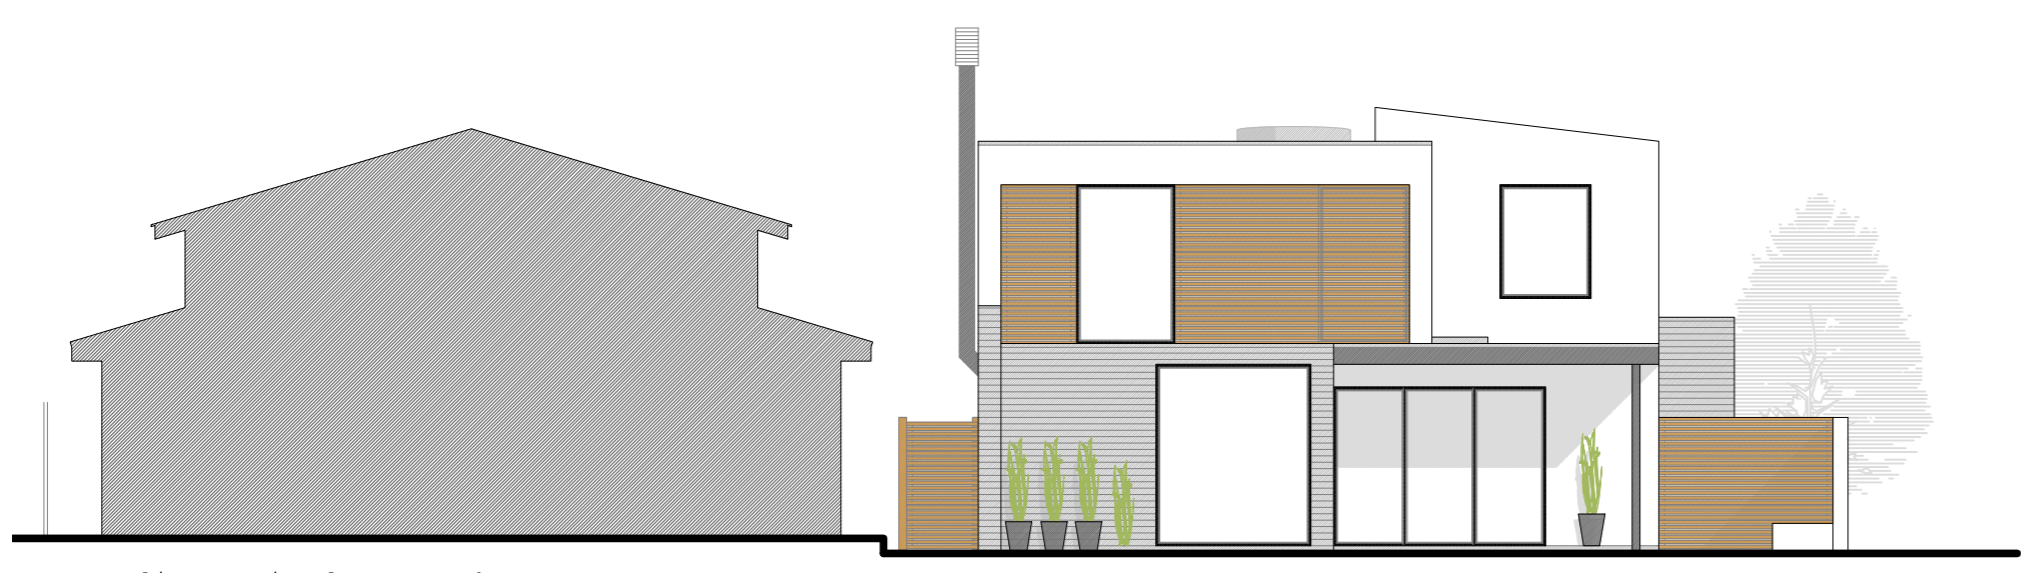

Proposed Dc house  
North East Elevation (Rear)  
Scale 1:100

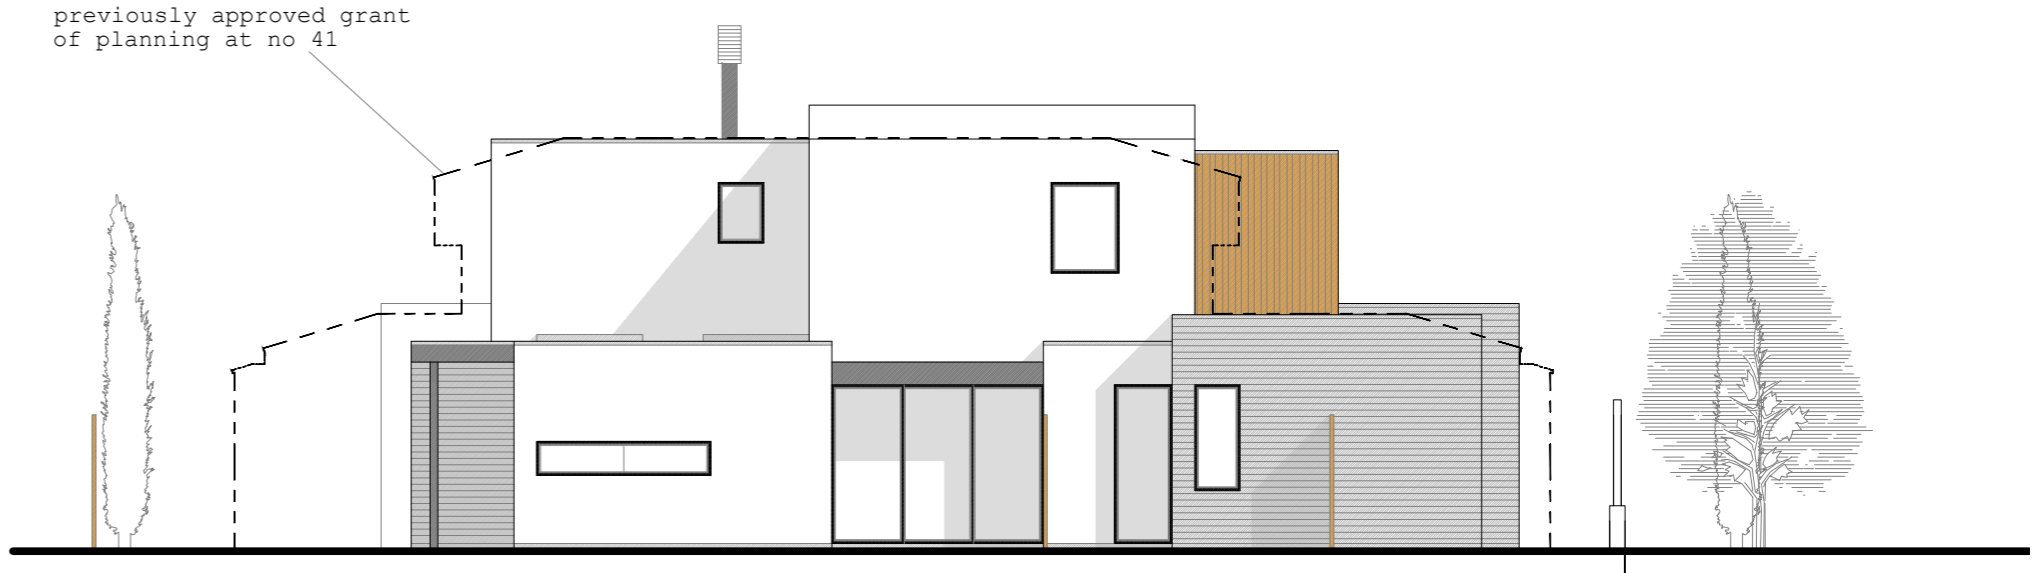

Proposed Dc house  
North West Elevation (Left side)  
Scale 1:100

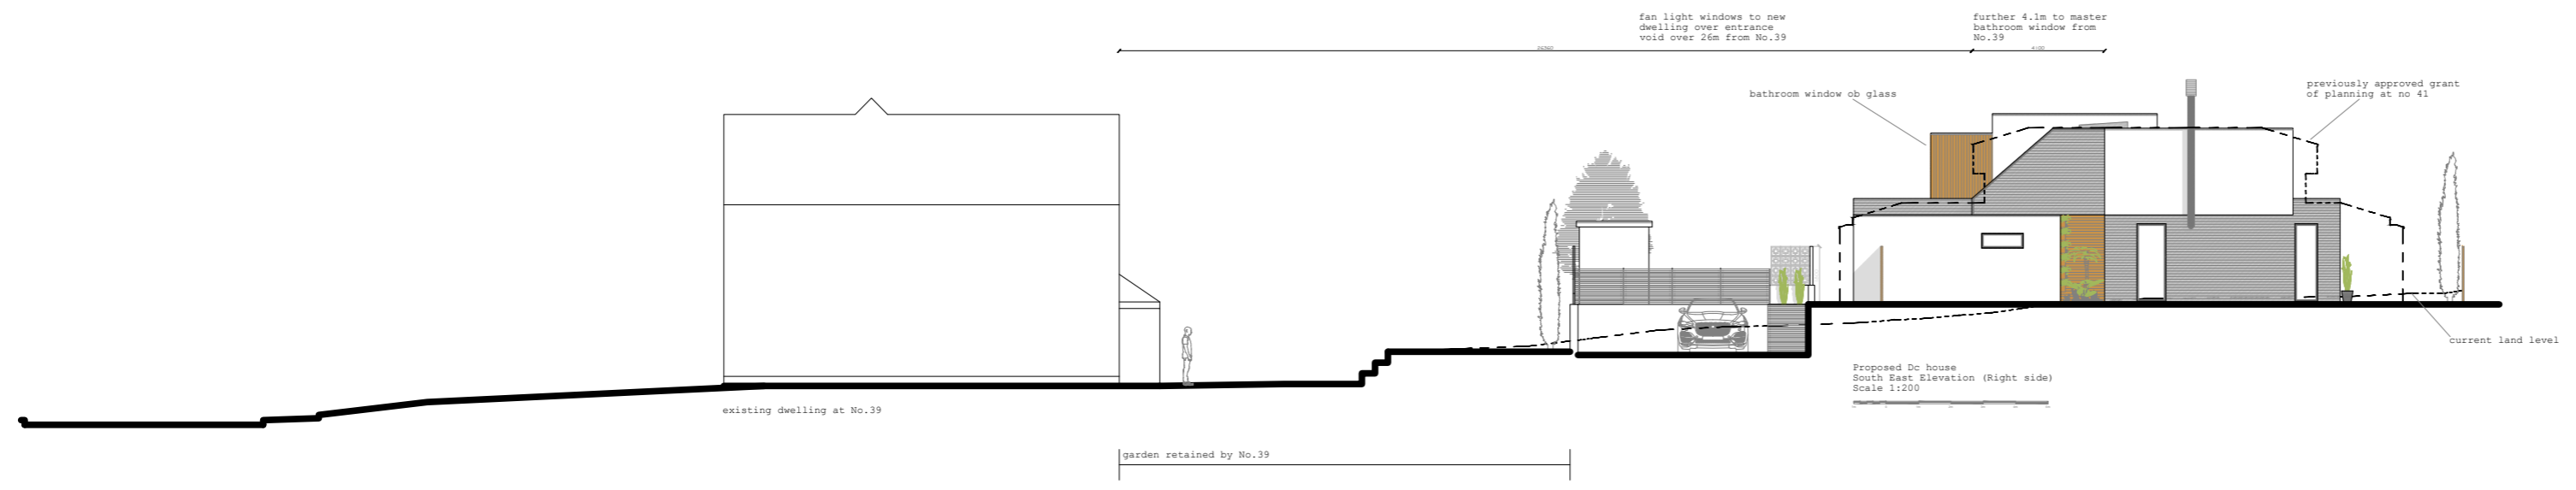

Proposed Dc house  
South East Elevation (Right side)  
Scale 1:200

<p>JAMES MUNDAY 89 KEVERSTONE COURT 97 MANOR ROAD BOURNEMOUTH T. 07769974730</p>				
<p>PROJECT: 39 DANECOURT ROAD PARKSTONE POOLE BH14 0PG BUILD NEW DWELLING</p>				
<p>DRAWING TITLE: PROPOSED ELEVATIONS FULL SITE</p>				
DRAWING NO:	REV:	SCALE:	DATE:	DRAWN:
0366/004	0	A2	NOV 23	JM