



Existing Elevations

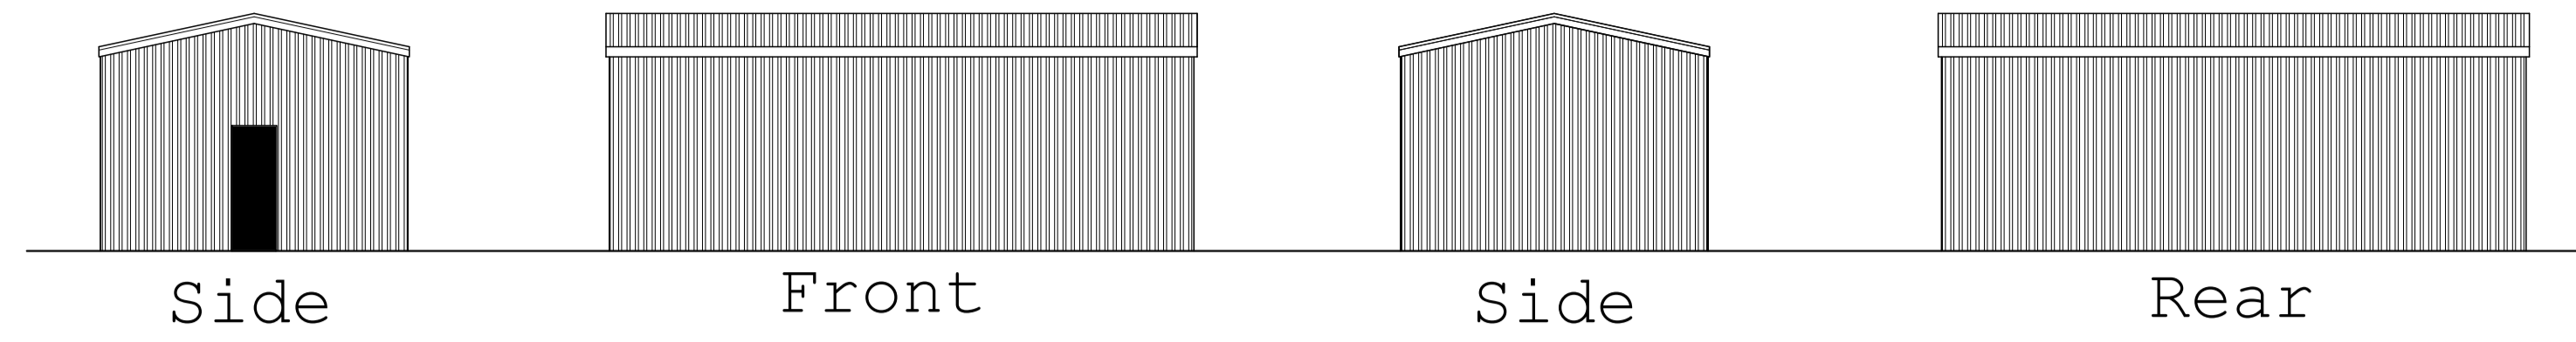

Proposed Elevations

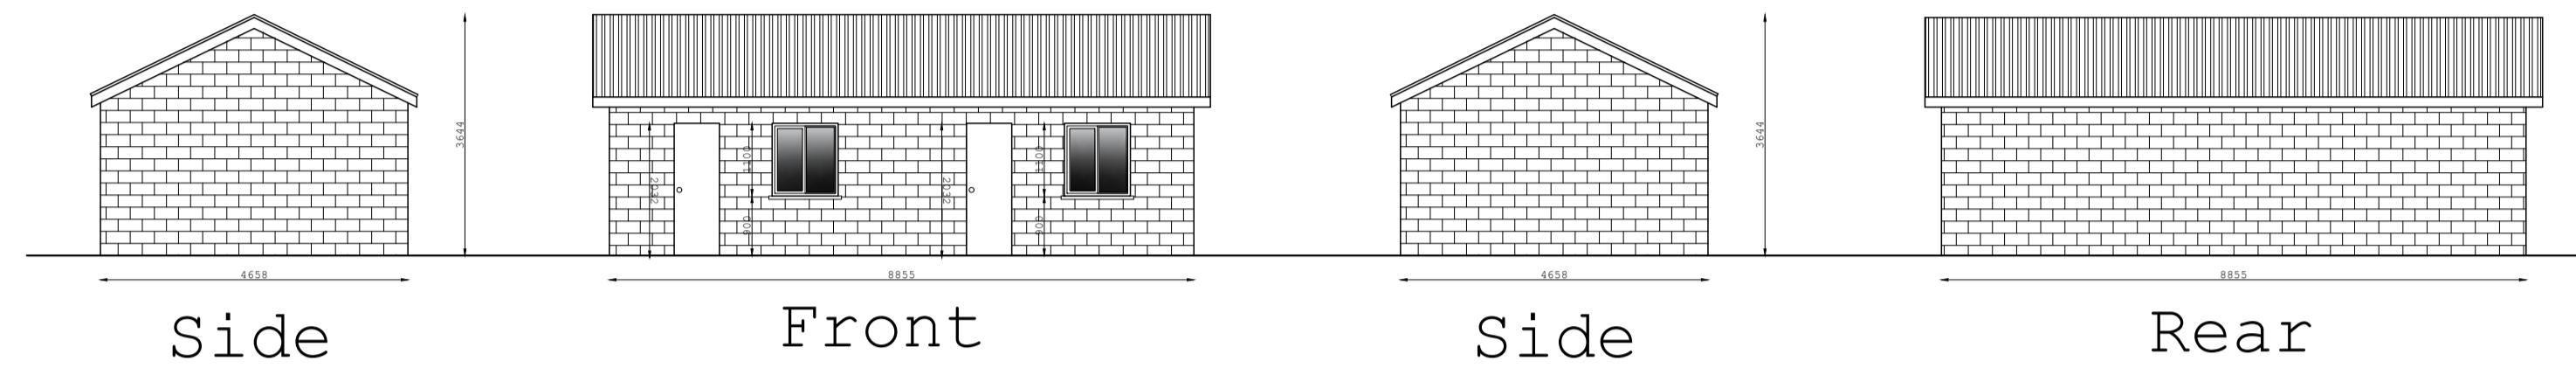


Rock Farm




- Existing location
- Proposed location


Location Plan

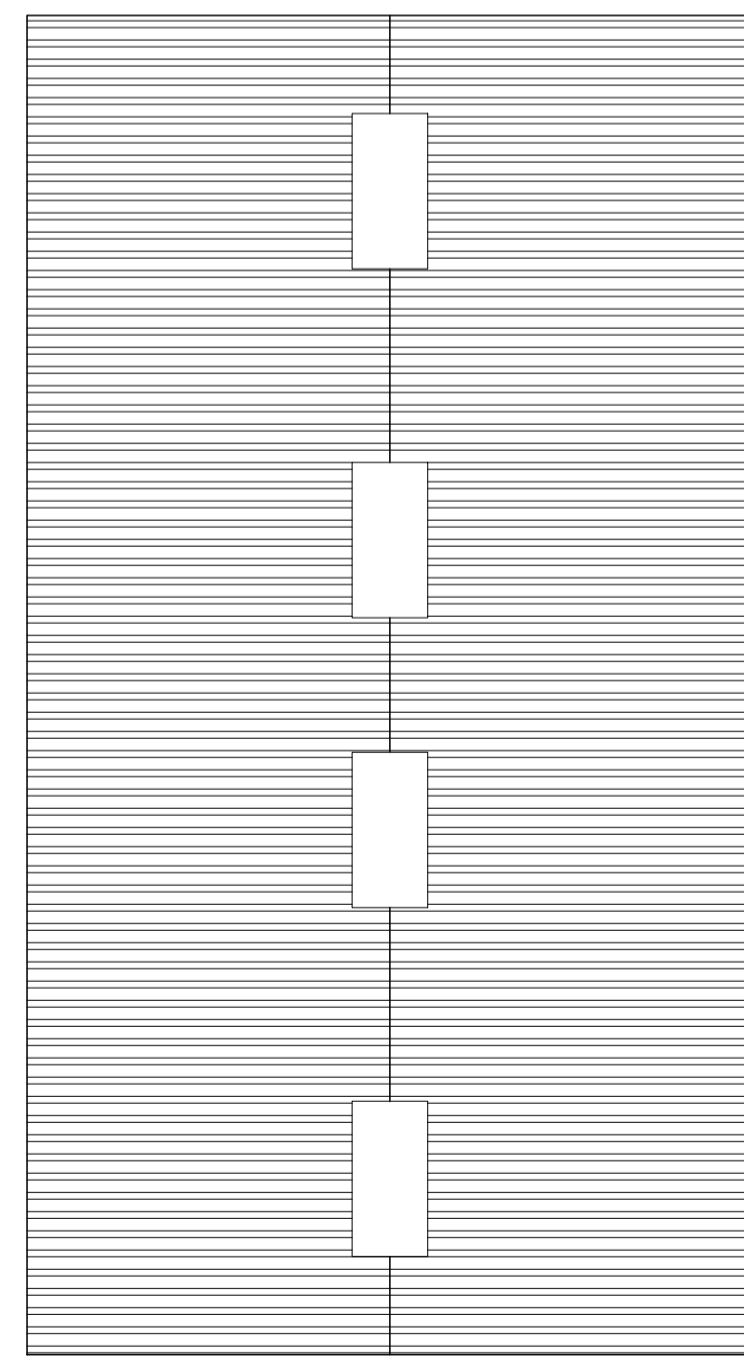


Existing Roof Plan

 

Existing Ground Floor Plan

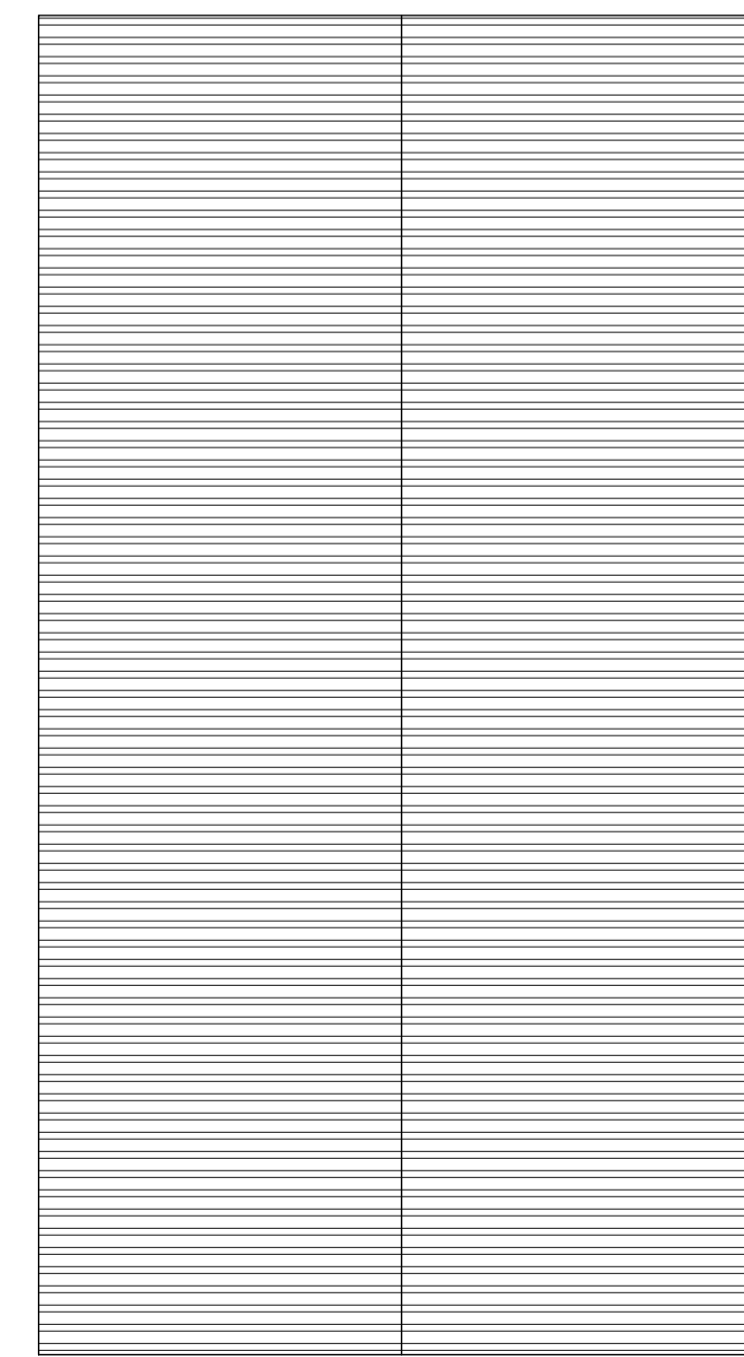

Proposed Roof Plan

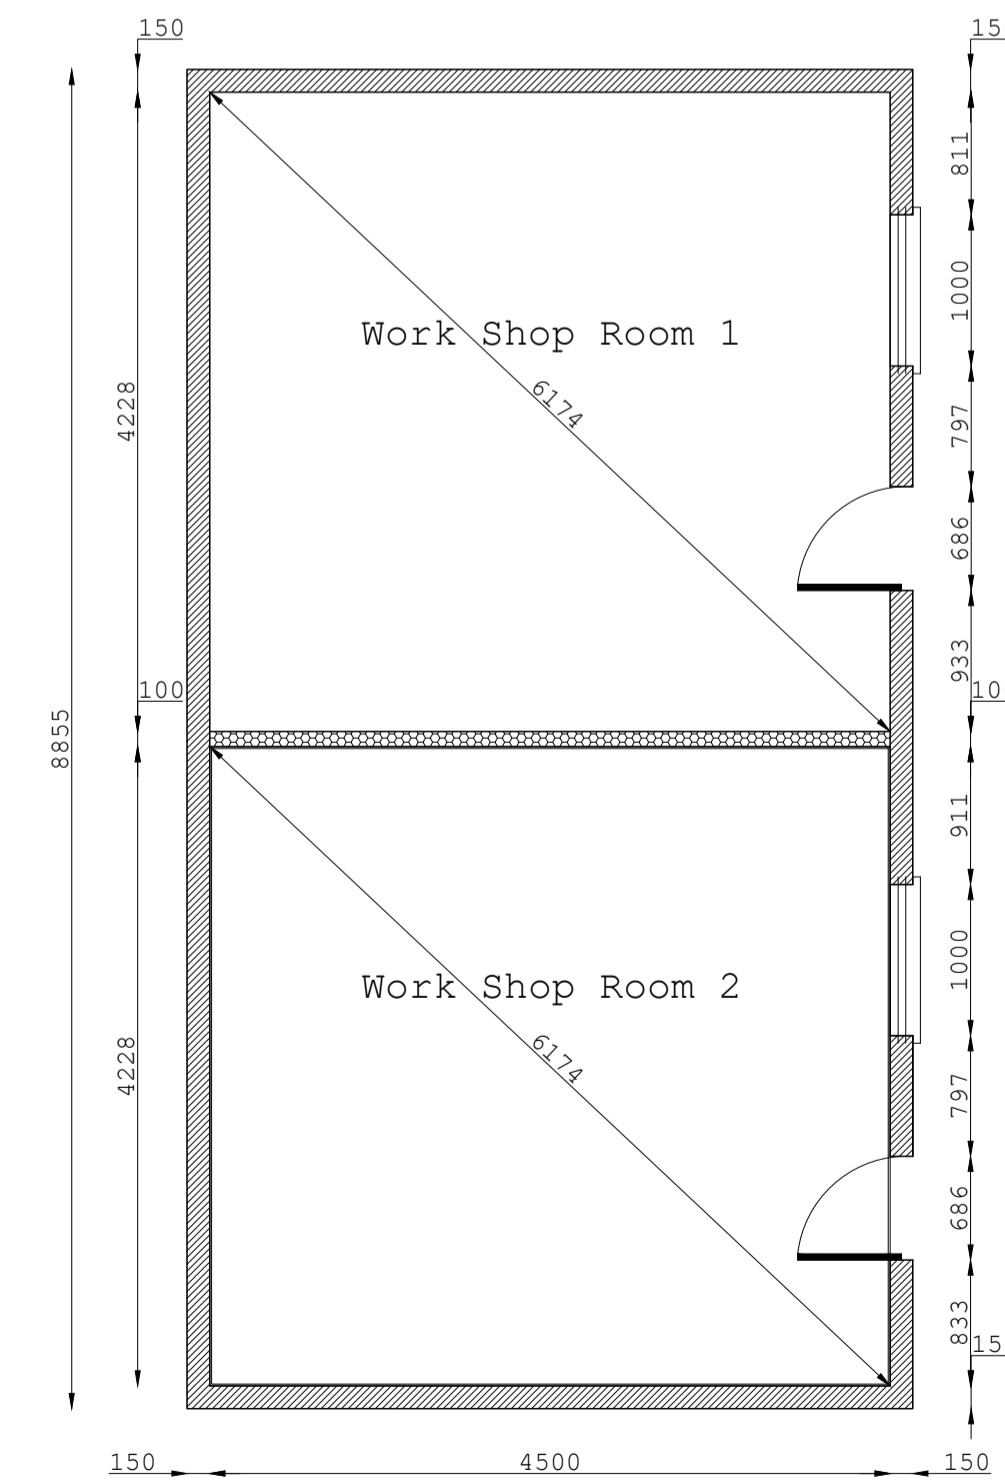

Proposed Ground Floor Plan

- Breeze Block
- Insulated timber partition
- Green profile roofing
- Breeze Block

Title: Relocation of Barn shed
 Client: Gavin Mayall
 Address: Rock Farm,
 Shepton Mallett, BA44JE
 Date: Dec 2023
 Scale: 1:50, 1:100 A1
 Local Authority: Mendip

Drawings

