


Anna Hammond Architect

5 Springfield, Norton St Philip, Bath, BA2 7NR
T: 01373 834439 M: 0772 941 1360
E: annahammond@ymail.com

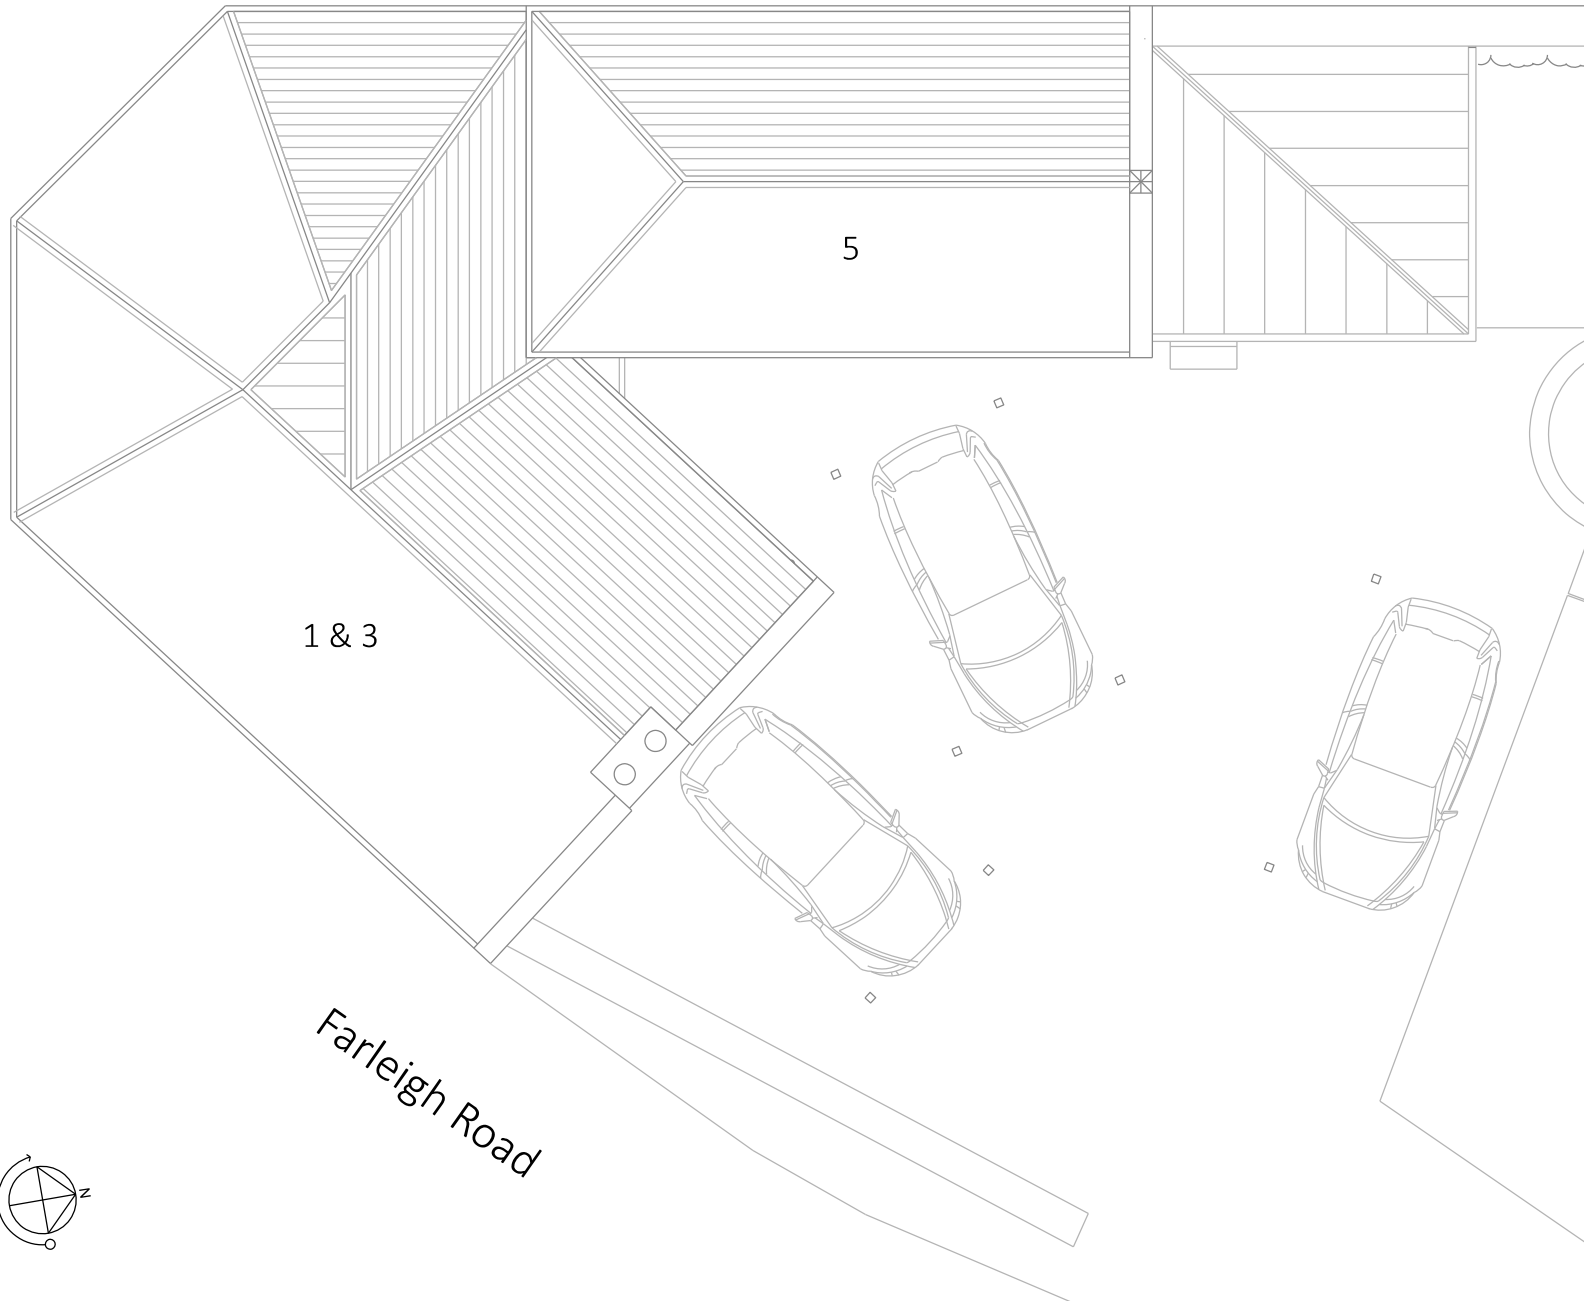

PROJECT
5 Farleigh Road, Norton St Philip

CLIENT
Val Fox

DRAWING TITLE
Existing roof plan

SCALE
1:100@A4

DATE
Oct 2023

DRAWING NO. REV.
72-P-03



Contractors must check all dimensions on site.
Only figured dimensions are to be worked from.
Discrepancies must be reported before proceeding.
This drawing is copyright. ©