


Anna Hammond Architect

5 Springfield, Norton St Philip, Bath, BA2 7NR  
T: 01373 834439 M: 0772 941 1360  
E: annahammond@gmail.com

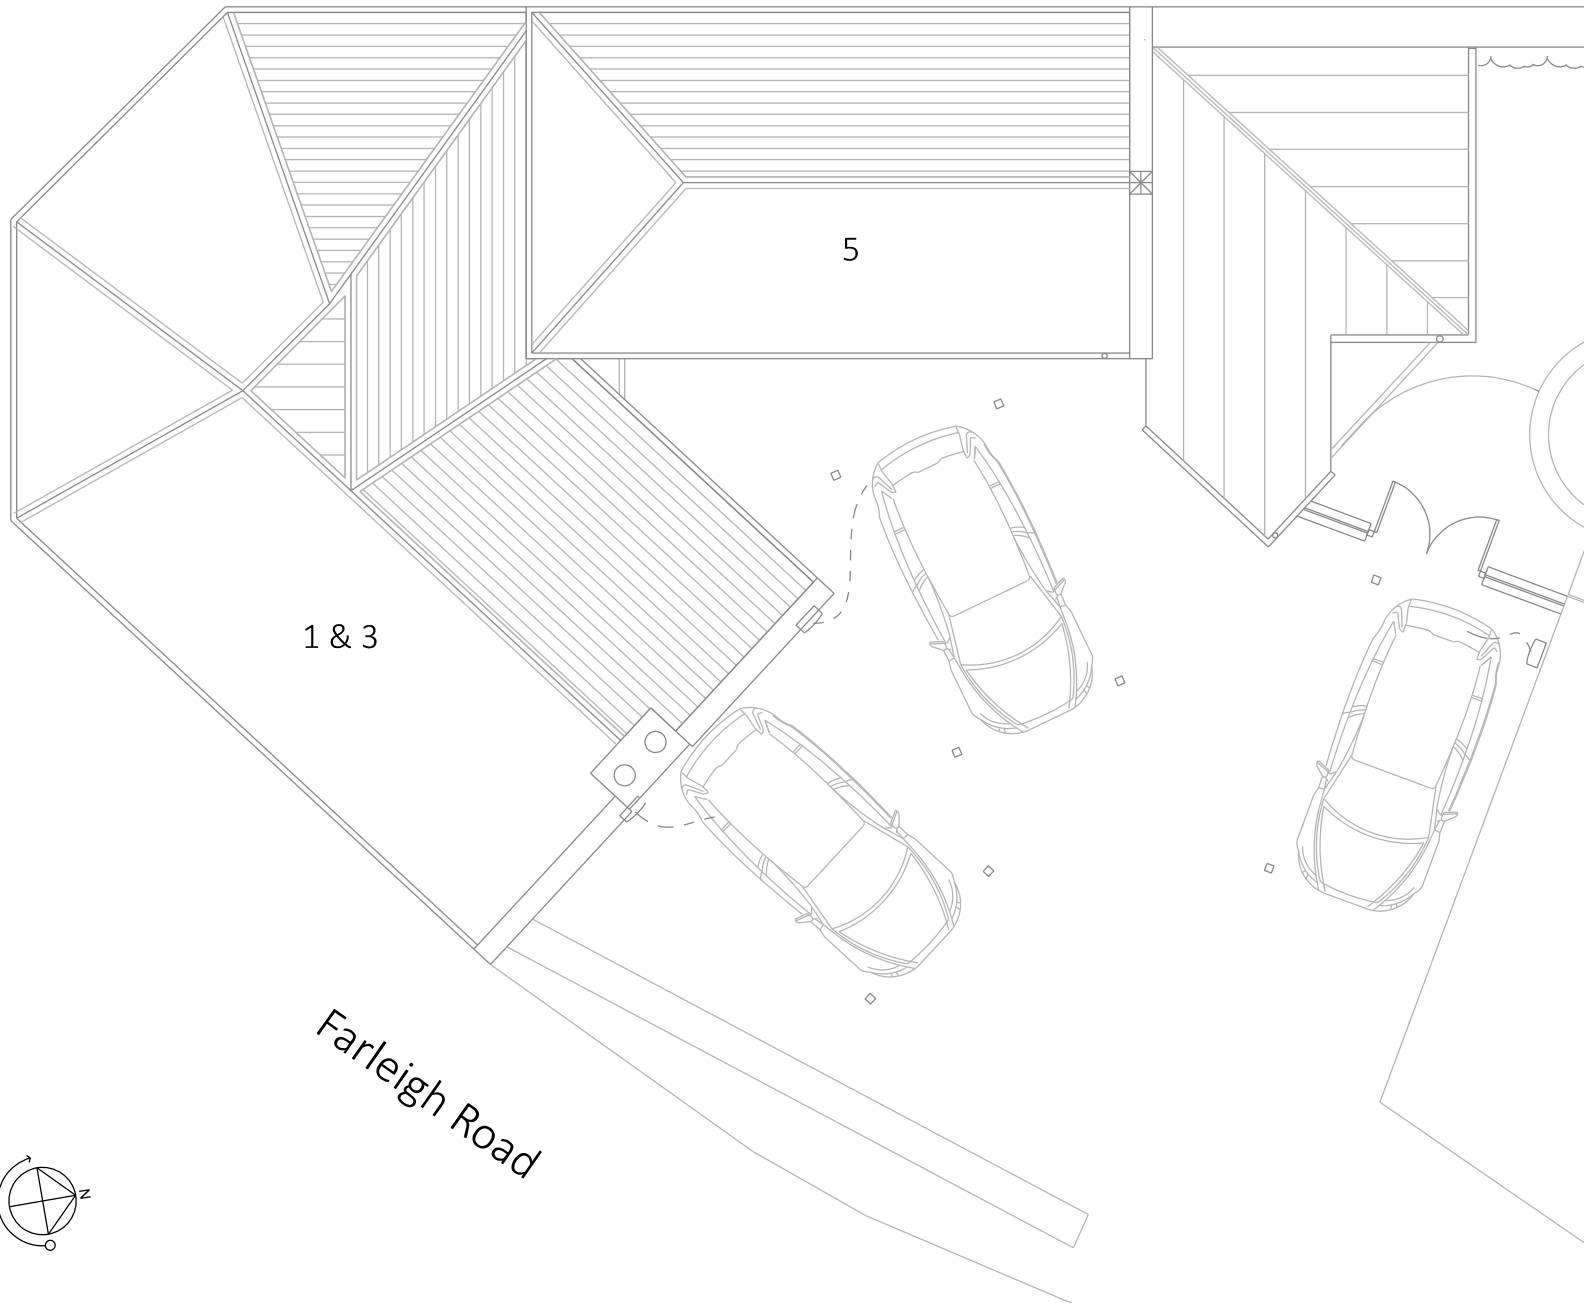

REV	DATE	NOTES
A	12.02.24	Valley gutter omitted, existing zinc roof line continues over new extension

PROJECT  
5 Farleigh Road, Norton St Philip


CLIENT  
Val Fox

DRAWING TITLE  
Proposed roof plan

SCALE  
1:100@A4

DATE  
Oct 2023

DRAWING NO.	REV.
72-P-06	A

 

Contractors must check all dimensions on site.  
Only figured dimensions are to be worked from.  
Discrepancies must be reported before proceeding.  
This drawing is copyright. ©