


5 Springfield, Norton St Philip, Bath, BA2 7NR  
T: 01373 834439 M: 0772 941 1360  
E: annahammond@ymail.com

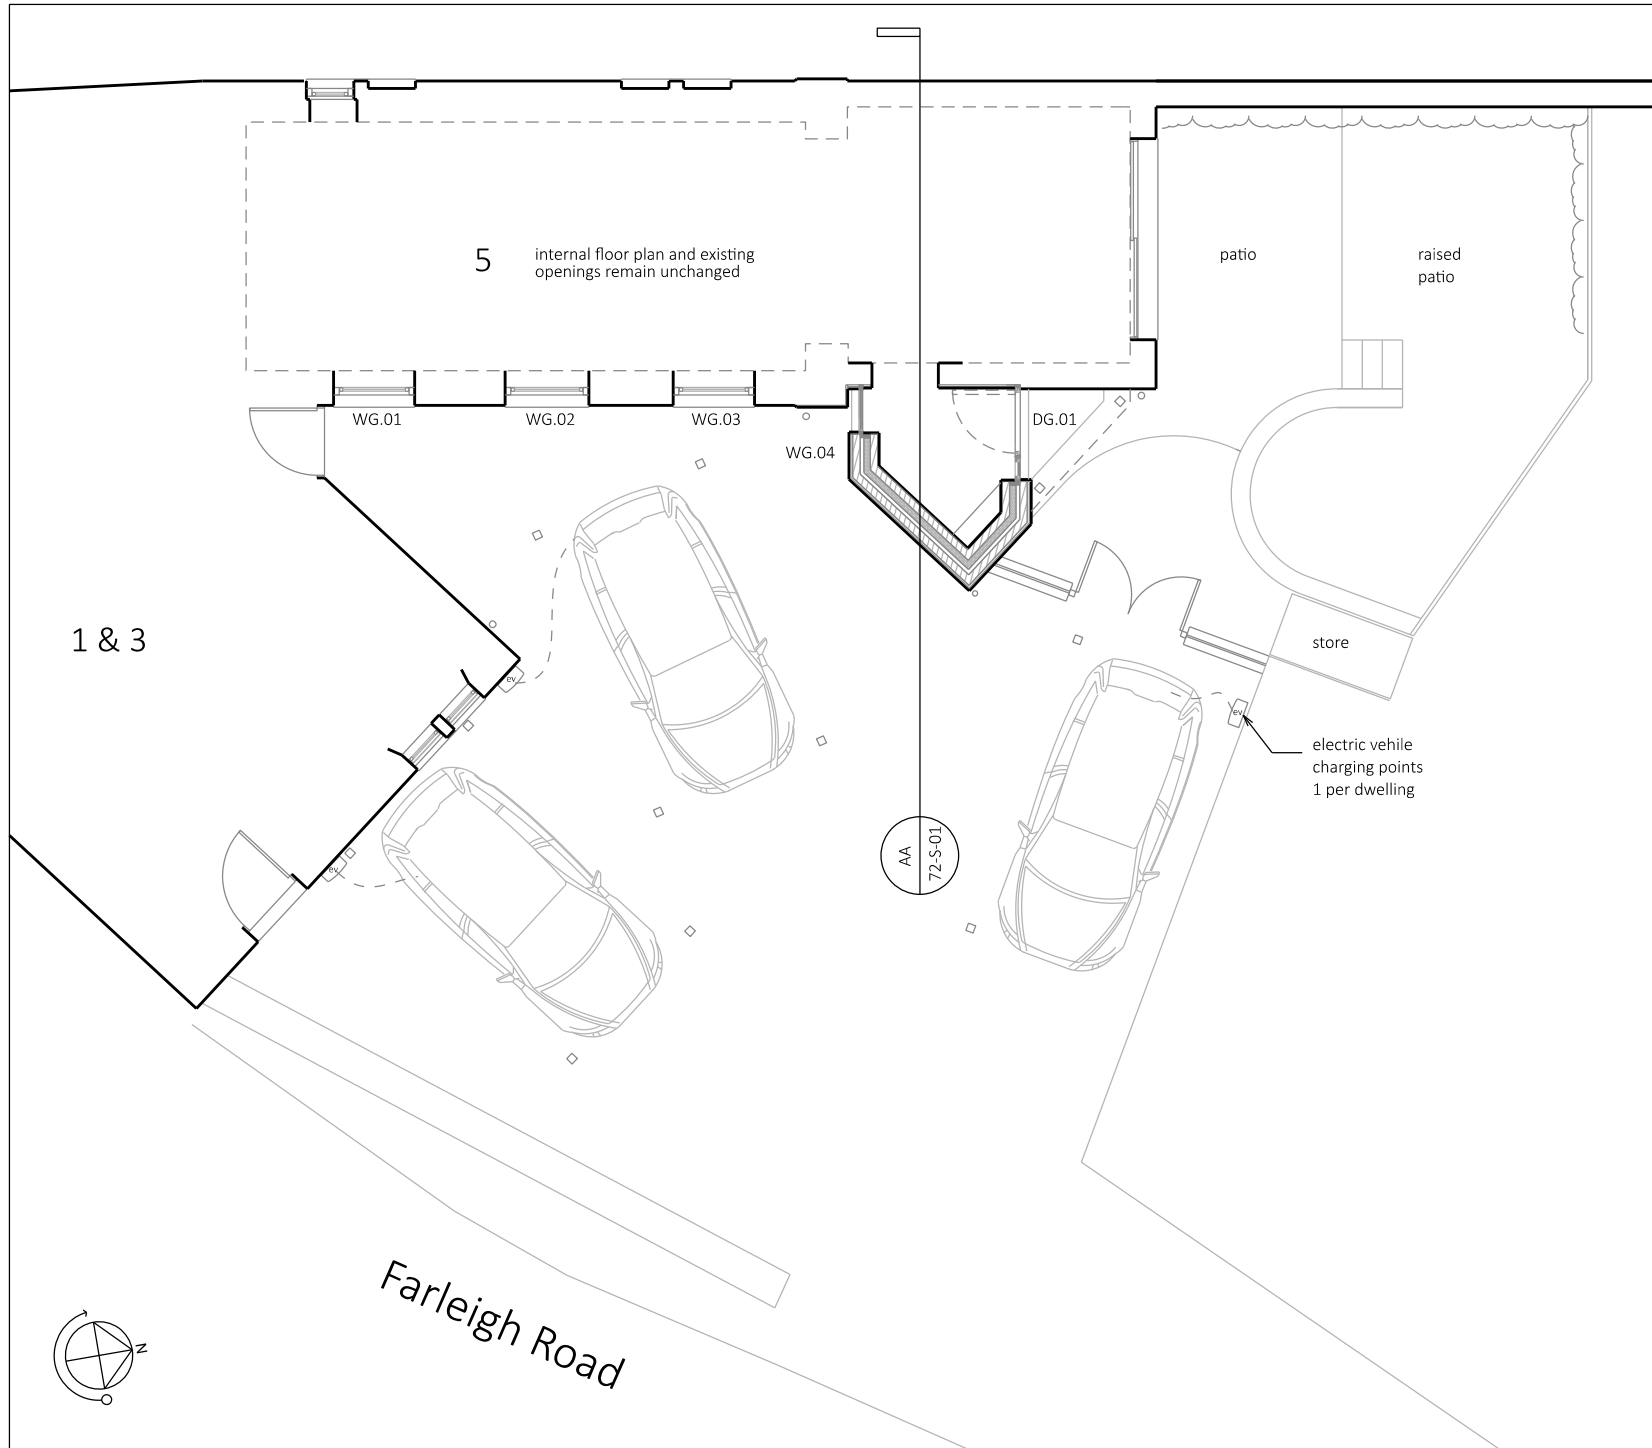

PROJECT  
5 Farleigh Road, Norton St Philip

CLIENT  
Val Fox

DRAWING TITLE  
Proposed ground floor plan

SCALE  
1:100@A4

DATE  
Oct 2023

DRAWING NO. REV.  
72-P-04



Contractors must check all dimensions on site.  
Only figured dimensions are to be worked from.  
Discrepancies must be reported before proceeding.  
This drawing is copyright. ©