

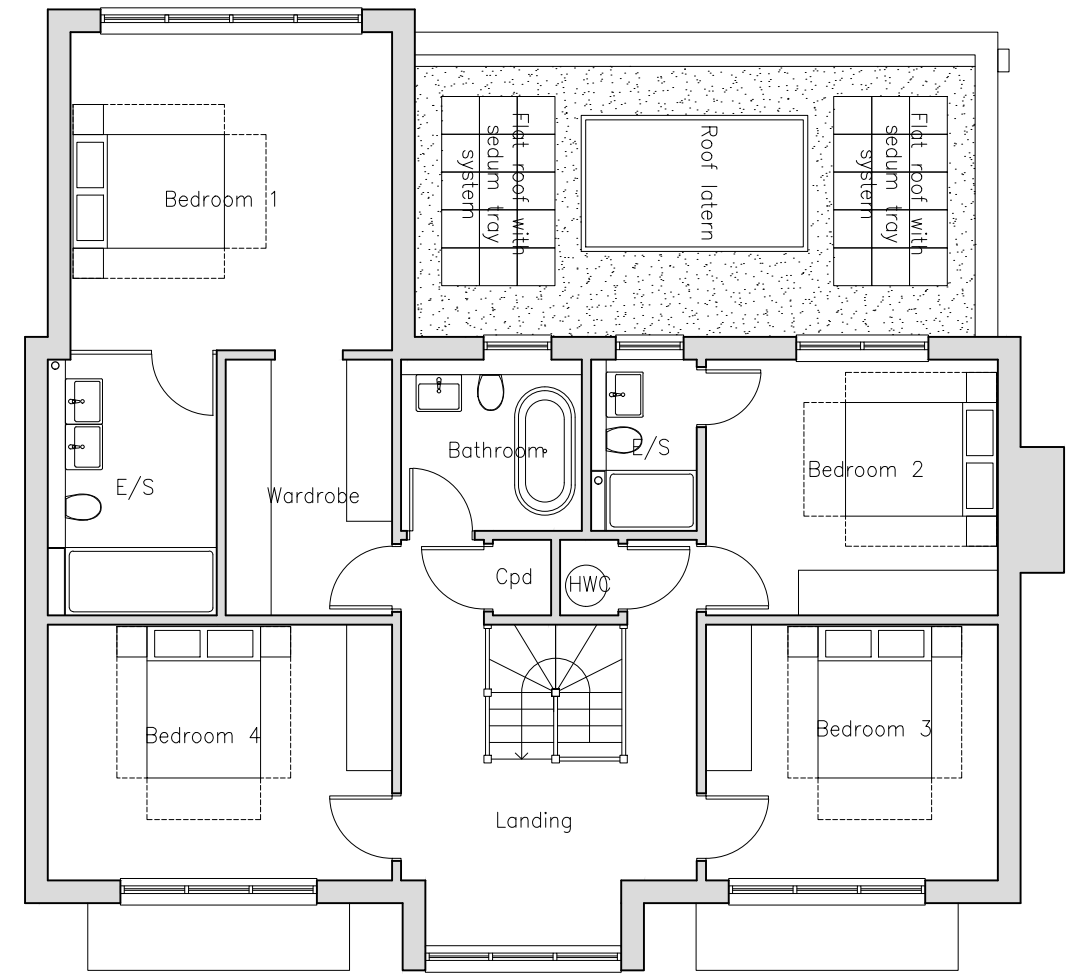


○ Ground Floor Plan

 

○ First Floor Plan

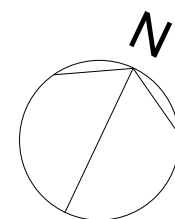

PLANNING

20240111 Rev C Revised for planning application
 20230829 Rev B Revised for pre-application advise
 20230825 Rev A Revised for pre-application advise

SPACE + 21 Northfield Girton Cambridge CB3 0QG (+44)07737586716 // adrvisagie@spaceplus.org.uk	Job title: Highfield House, London Road, Little Chesterford, CB10 1UB		
	Client: Mr S Hare	Drawing title: Proposed: Floor Plans Plot 2	Date: Aug ' 23
	Drawing no: 231-SP-02	Scale: 1:100@A3	Rev: C