




Plot 1

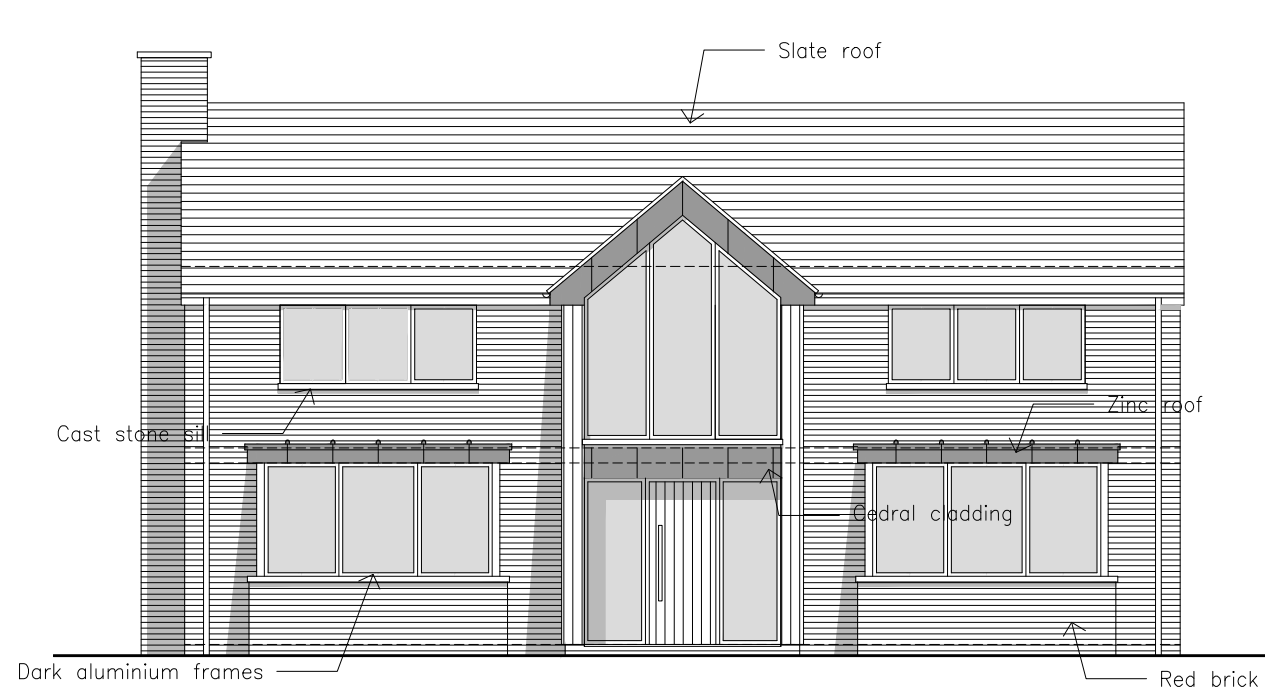


○ Front Elevation

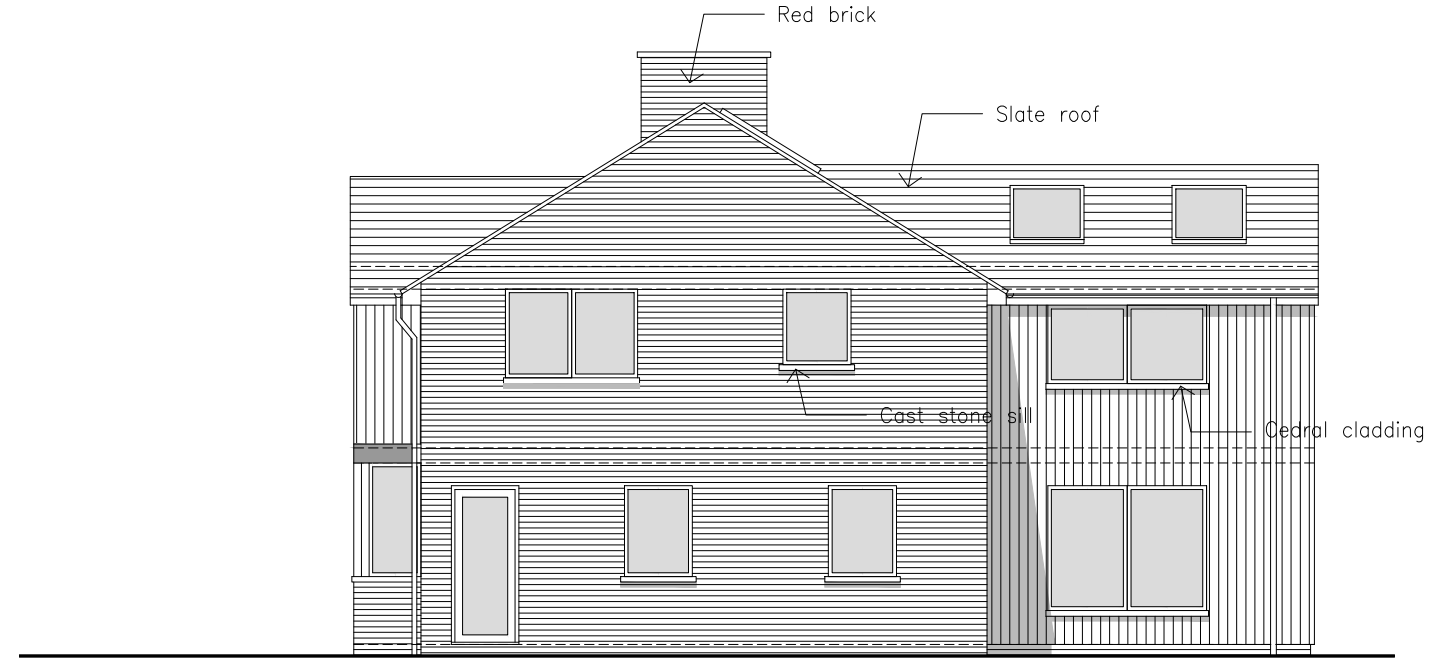

○ Side Elevation

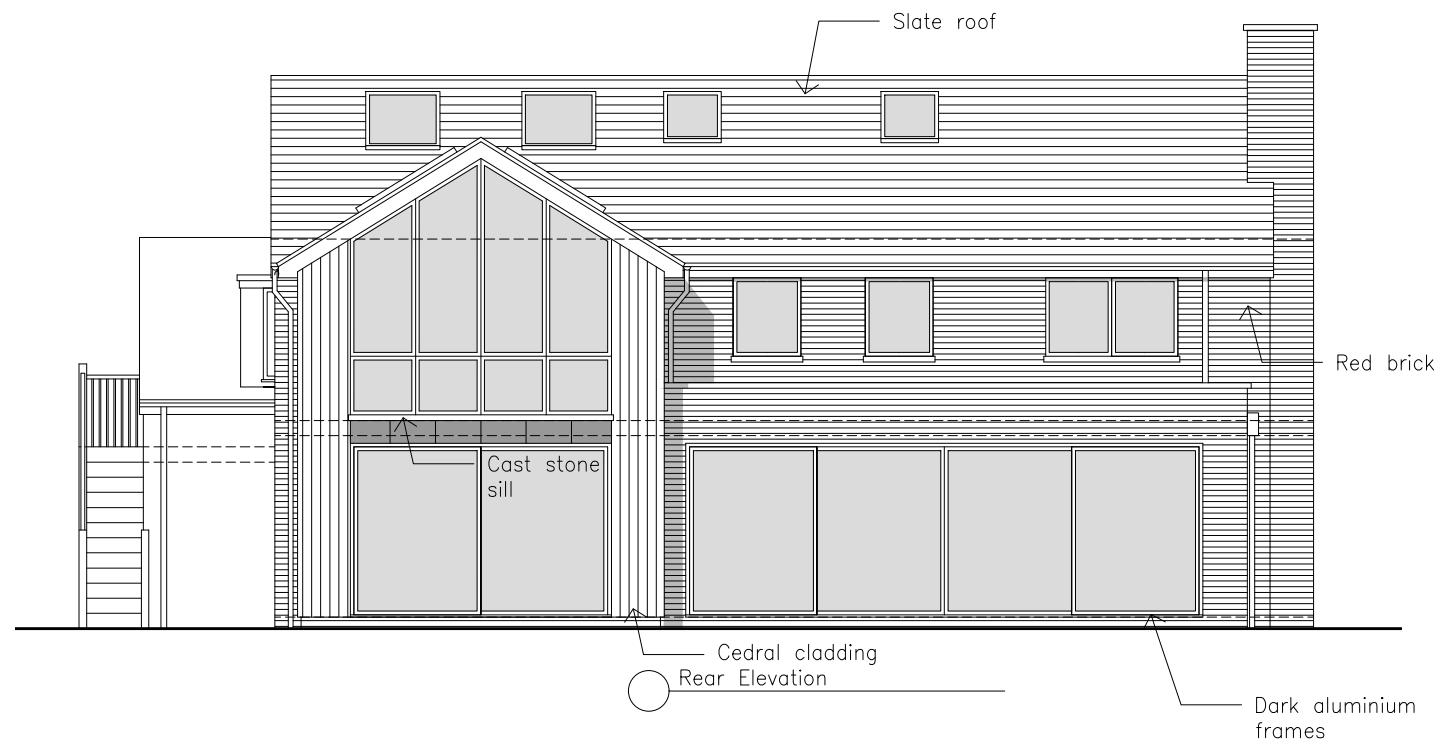


○ Rear Elevation

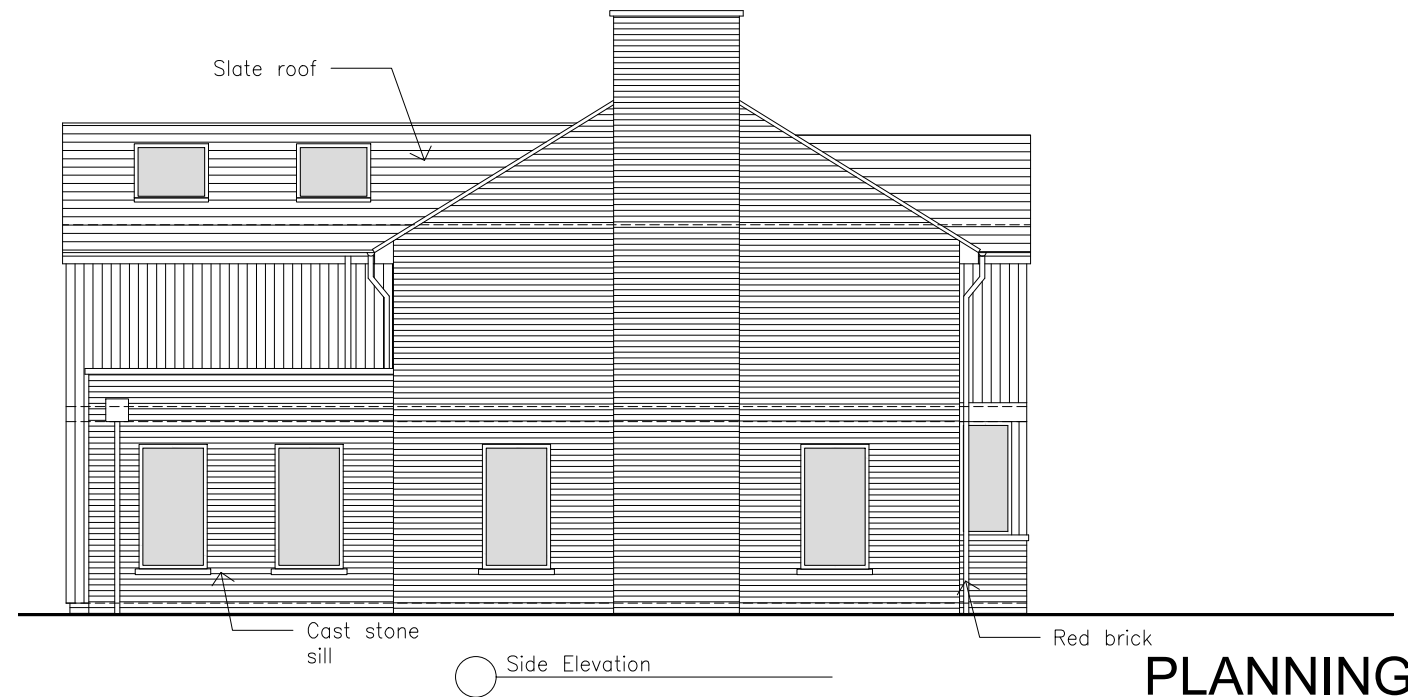

○ Side Elevation

PLANNING

 

20240111 Rev D Revised for planning application
 20230904 Rev C Revised for pre-application advise
 20230829 Rev B Revised for pre-application advise
 20230825 Rev A Revised for pre-application advise

| | | | |
|--|--|---|-------------------|
| SPACE + 21 Northfield Girton Cambridge CB3 0QG (+44)07737586716 // adrvisagie@spaceplus.org.uk | Job title: Highfield House, London Road, Little Chesterford, CB10 1UB | | |
| | Client: Mr S Hare | Drawing title: Proposed: Elevations Plot 1 | Date: Aug ' 23 |
| | Drawing no: 231-SP-05 | Scale: 1:100@A3 | Drawn by: AV |
| | | | Rev: D |