




Plot 2

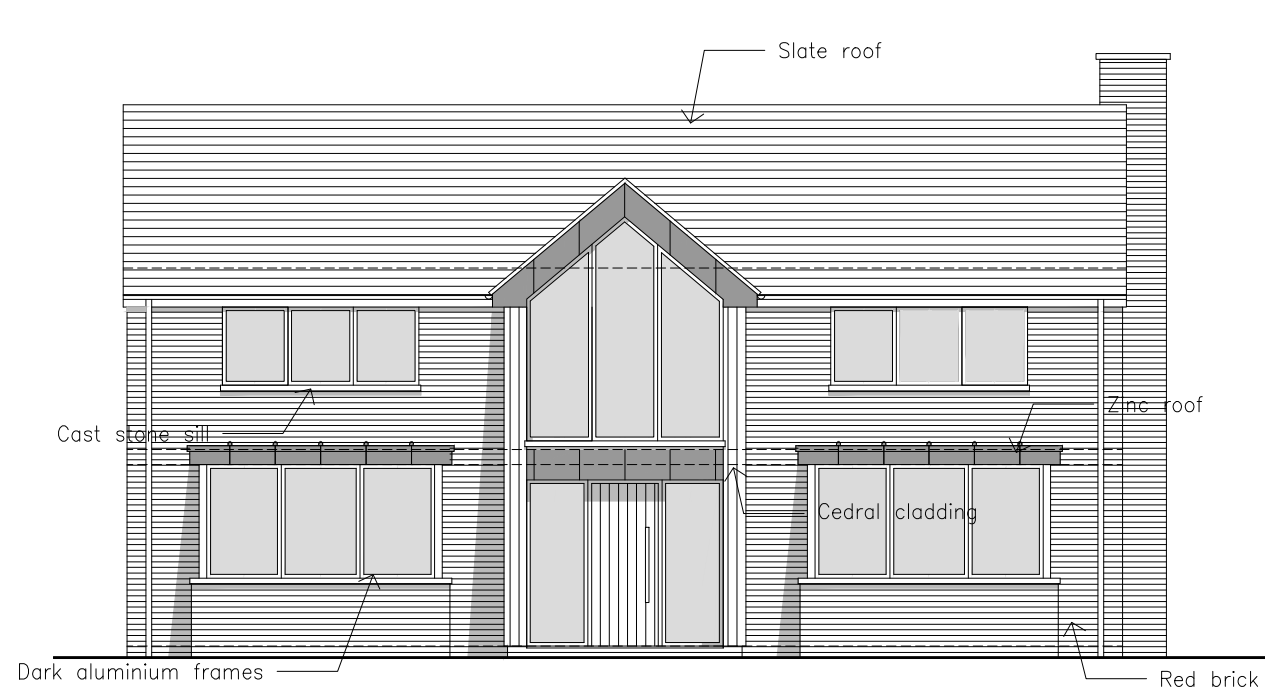

○ Front Elevation

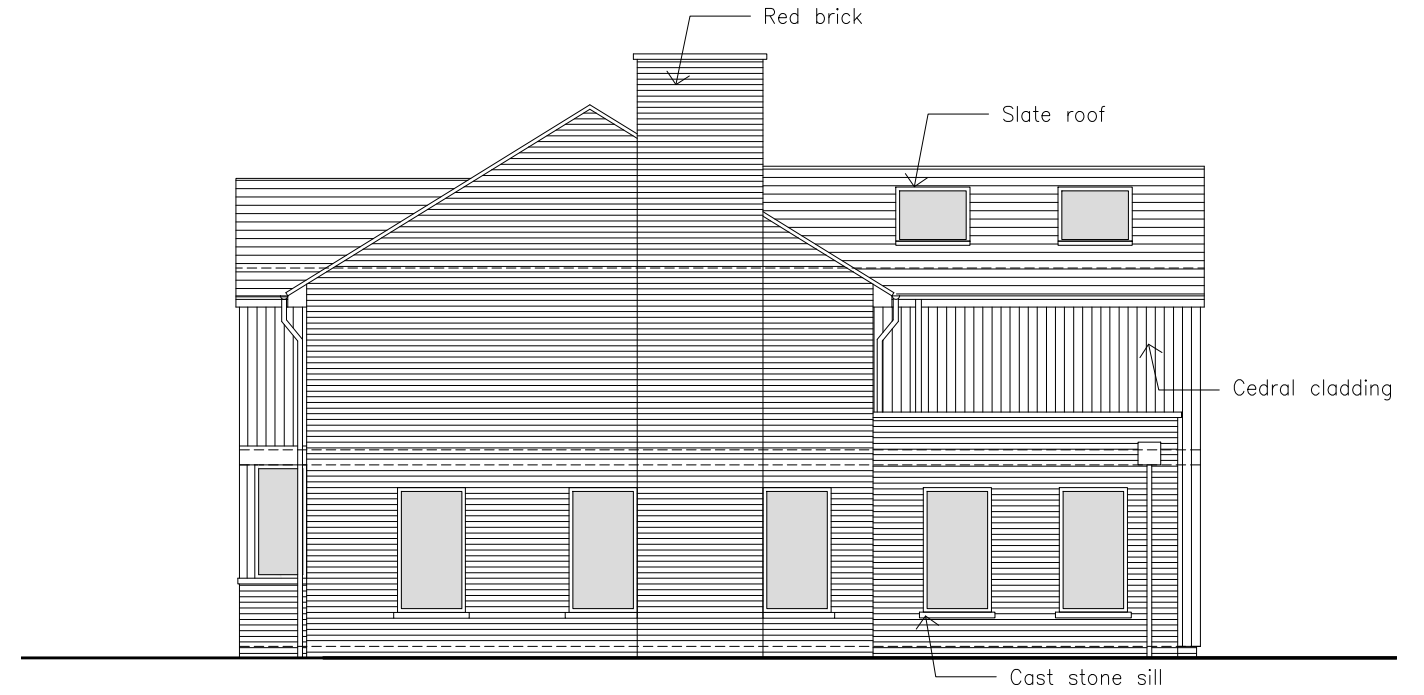

○ Side Elevation

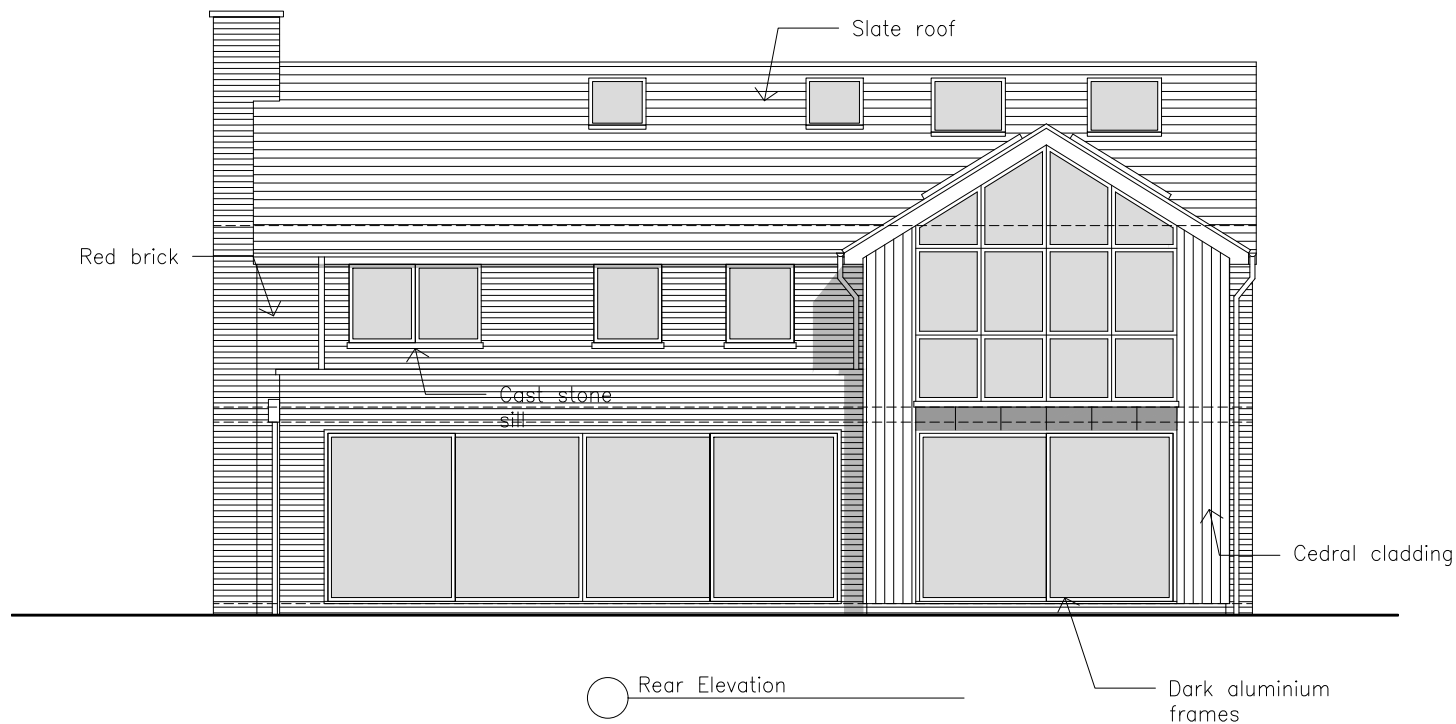


○ Rear Elevation



○ Side Elevation

PLANNING

 

20240111 Rev D Revised for planning application
 20230904 Rev C Revised for pre-application advise
 20230829 Rev B Revised for pre-application advise
 20230825 Rev A Revised for pre-application advise

SPACE + 21 Northfield Girton Cambridge CB3 0QG (+44)07737586716 // adrvisagie@spaceplus.org.uk	Job title: Highfield House, London Road, Little Chesterford, CB10 1UB		
	Client: Mr S Hare	Drawing title: Proposed: Elevations Plot 2	Date: Aug ' 23
	Drawing no: 231-SP-07	Scale: 1:100@A3	Rev: D