


Front elevation

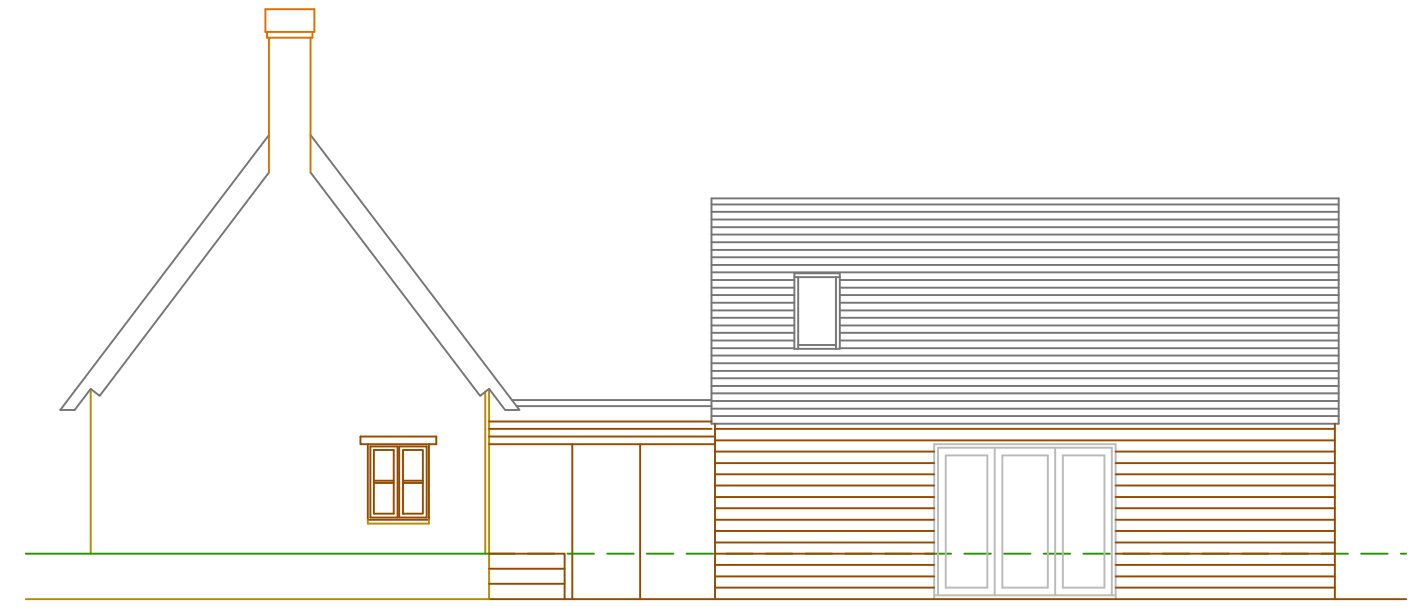

Side elevation

G. SOAME PLANNING & DEVT LTD
Acre Cottage, Chapel Road, South Leigh
Witney, Oxon, OX29 6UP
Tel. No: 01993 772799

Client: Soame
Scale: 1:100
Date: 25/01/2024
Ref: 23025.5

Proposal: Alterations and Improvements
at Acre Cottage, Chapel Road
South Leigh, OX29 6UP
(Existing elevations 1)

0 1 2 3m
Scale - 1:100 @ A3