

NOTES:
 ALL DIMENSIONS, LEVELS AND CLEARANCES TO BE CHECKED ON SITE PRIOR TO WORKS COMMENCING
 THIS DRAWING SHOULD BE READ IN CONJUNCTION WITH ALL OTHER PROJECT RELATED DRAWINGS, SPECIFICATIONS AND DOCUMENTS.
 THIS DRAWING IS COPYRIGHT OF GEBHARD AND GOODWIN

LEGEND

- 1 REMOVAL OF GARAGE DOOR AND REPLACEMENT WINDOW WITH SINGLE DOOR
- 2 RENDERED FINISHES TO FRONT ELEVATION
- 3 REPLACEMENT WINDOW



EXISTING



PROPOSED

Rev.	Date	Notes
0	23.11.23	First Issue

PLANNING

PROJECT
 DAWN ELBORN

SITE ADDRESS
 1 CHAMBERSBURY LANE
 HEMEL HEMPSTEAD
 HP3 8AY


DRAWING TITLE:
 FRONT ELEVATION

DRAWING NO:
 1348-211

BY:	CHK:	DATE:	SCALE:
GG	GG	28.10.23	1:50



FRONT ELEVATION

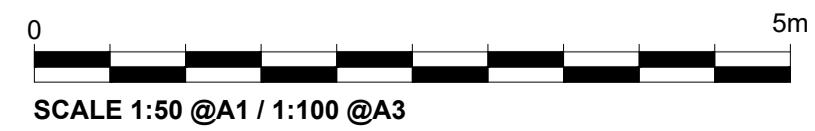

SCALE 1:50 @A1 / 1:100 @A3