



NOTES:
 ALL DIMENSIONS, LEVELS AND CLEARANCES TO BE CHECKED
 ON SITE PRIOR TO WORKS COMMENCING
 THIS DRAWING SHOULD BE READ IN CONJUNCTION WITH ALL
 OTHER PROJECT RELATED DRAWINGS, SPECIFICATIONS AND
 DOCUMENTS.
 THIS DRAWING IS COPYRIGHT OF GEBHARD AND GOODWIN

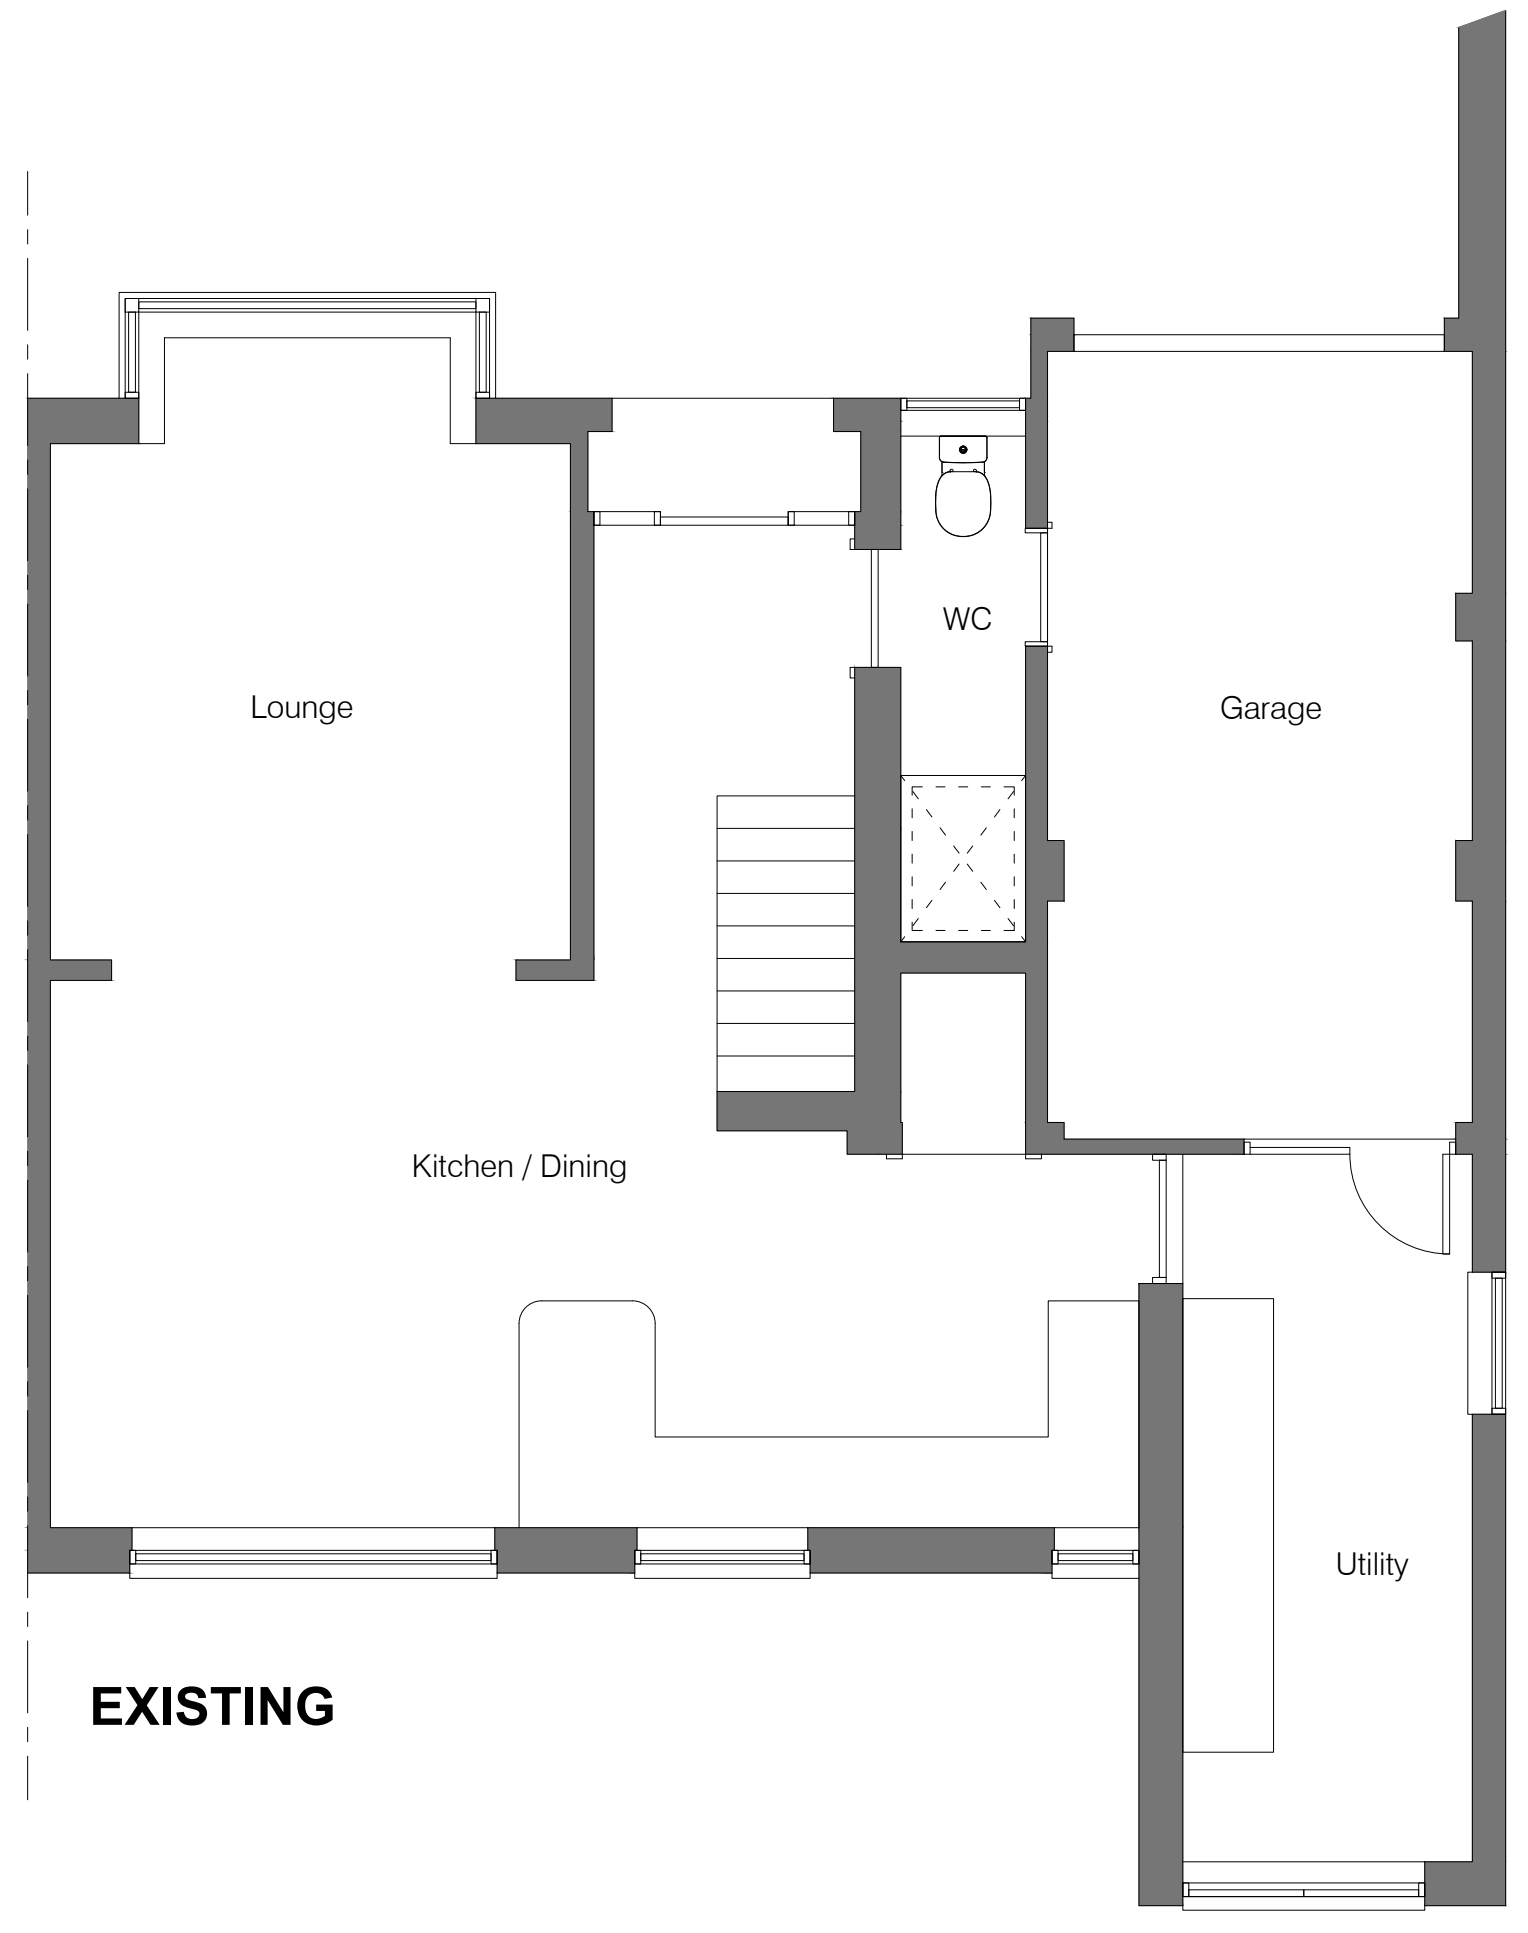

EXISTING

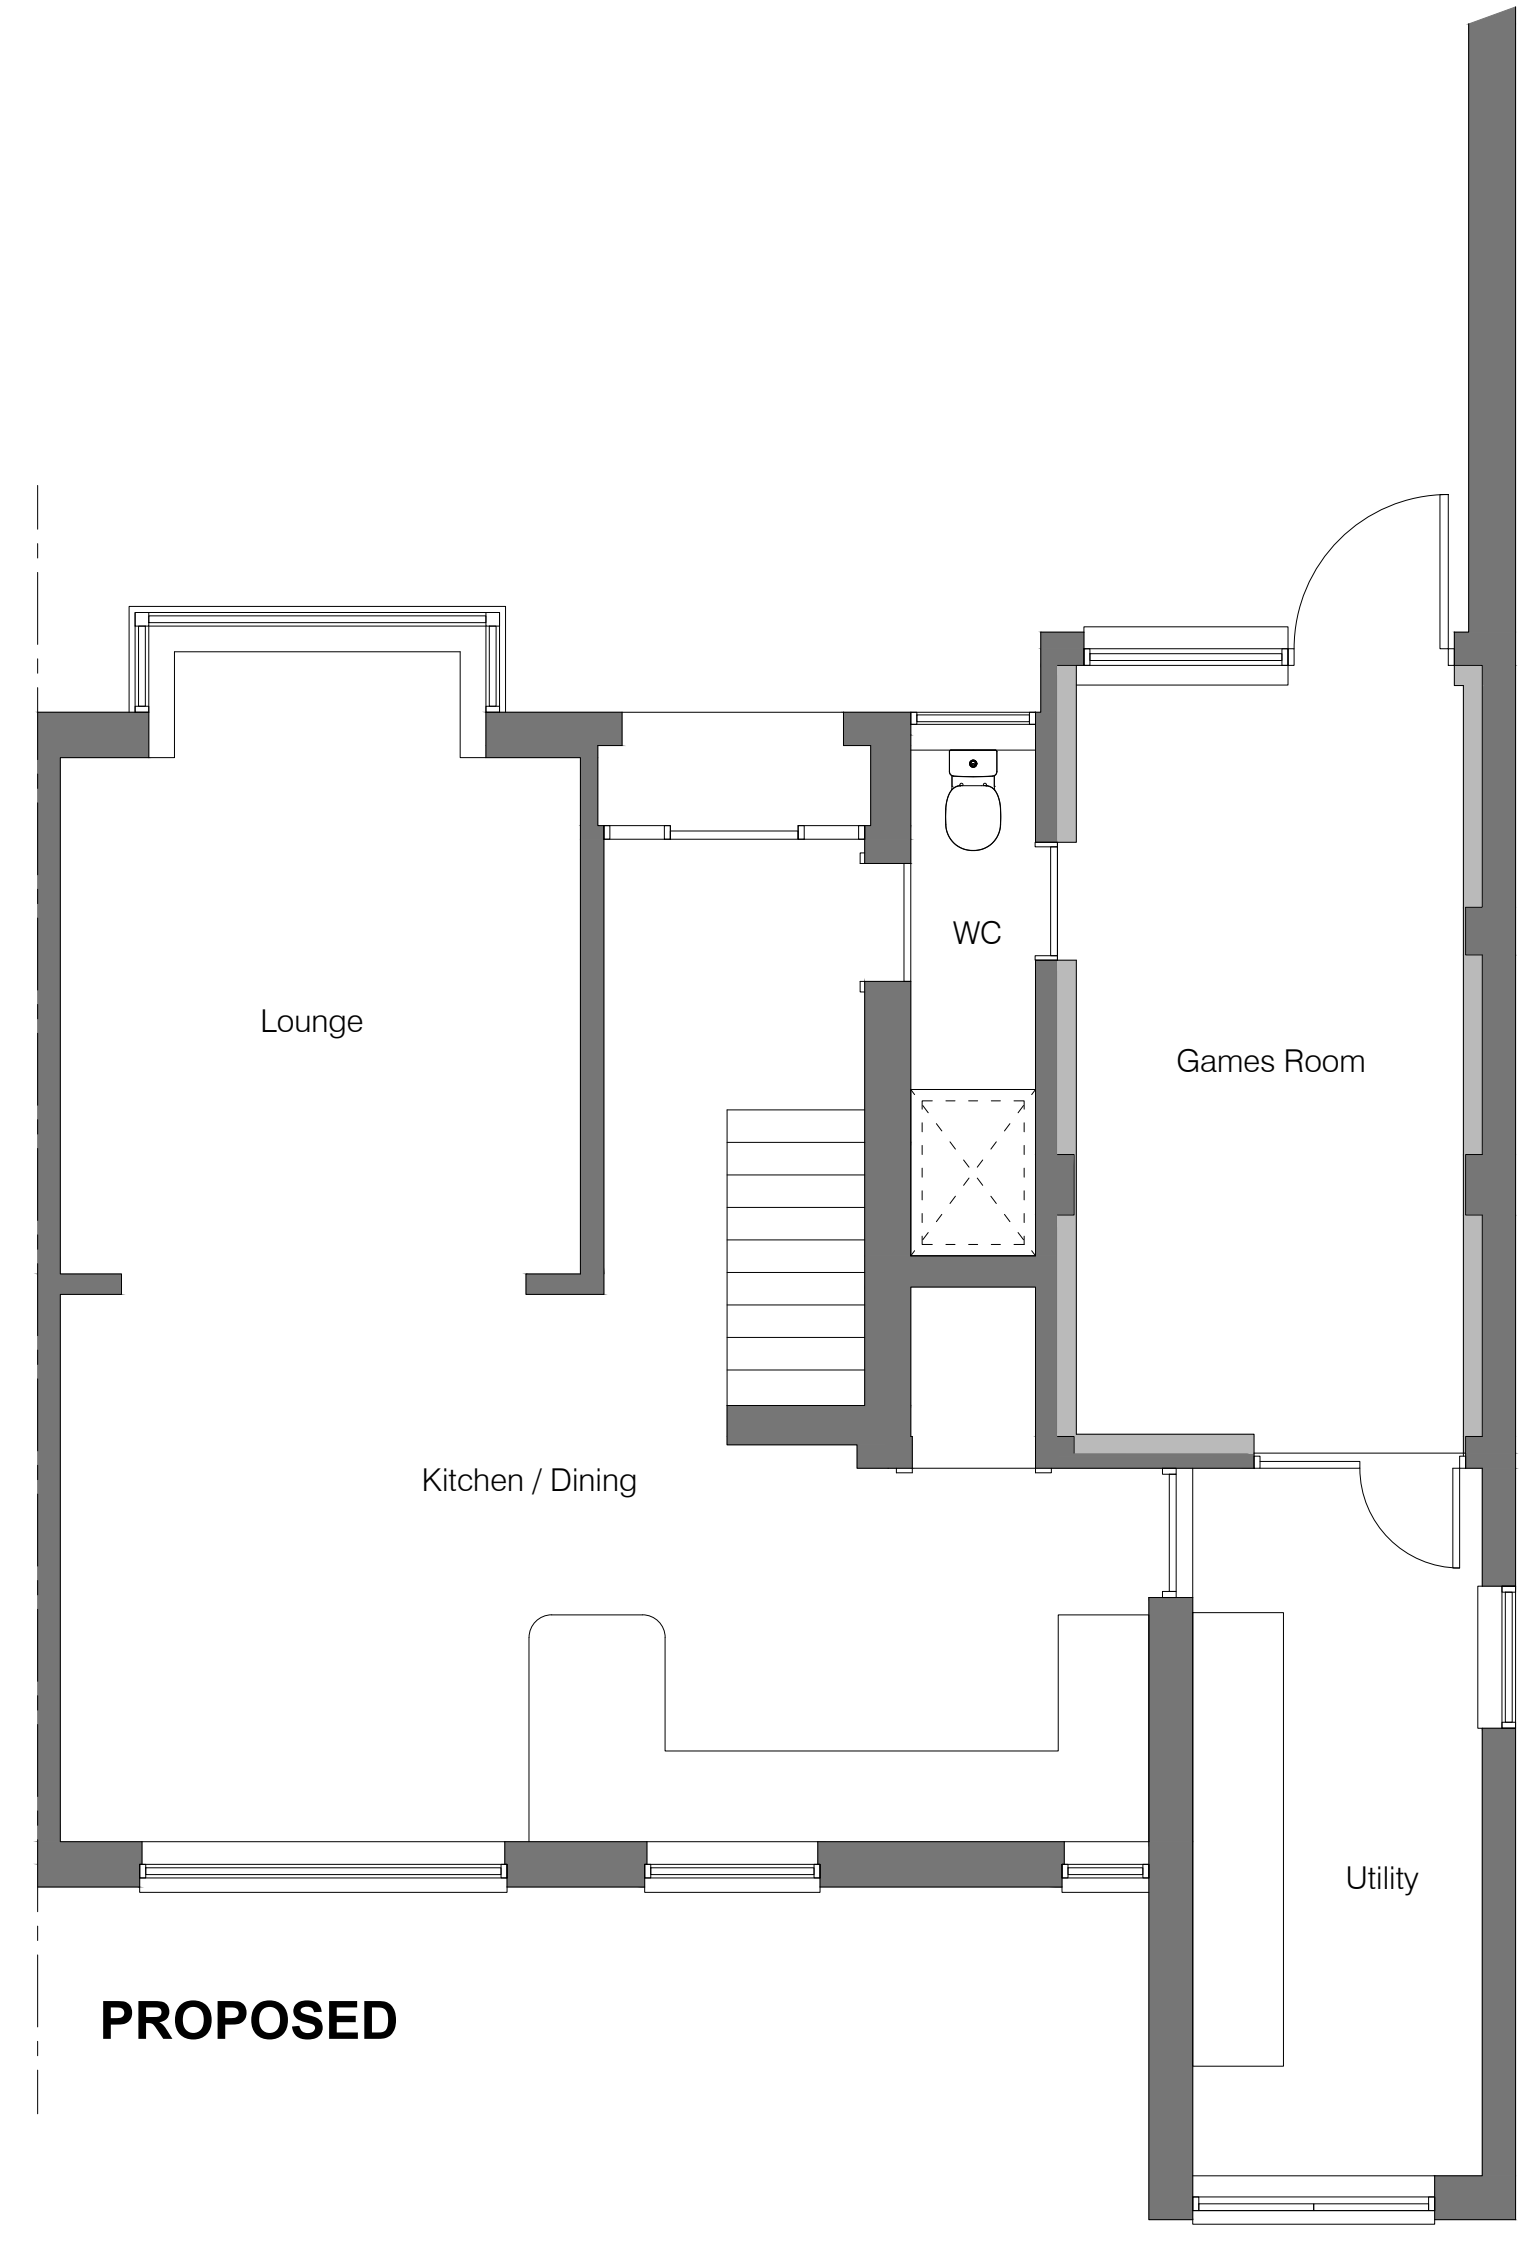

PROPOSED

GROUND FLOOR PLAN



SCALE 1:50 @A1 / 1:100 @A3

Rev.	Date	Notes
0	23.11.23	First Issue

PLANNING

PROJECT
 DAWN ELBORN

SITE ADDRESS
 1 CHAMBERSBURY LANE
 HEMEL HEMPSTEAD
 HP3 8AY

DRAWING TITLE:
 GROUND FLOOR PLAN

DRAWING NO.:
 1348-111

BY:	CHK:	DATE:	SCALE:
GG	GG	28.10.23	1:50

