




PROPOSED FRONT ELEVATION

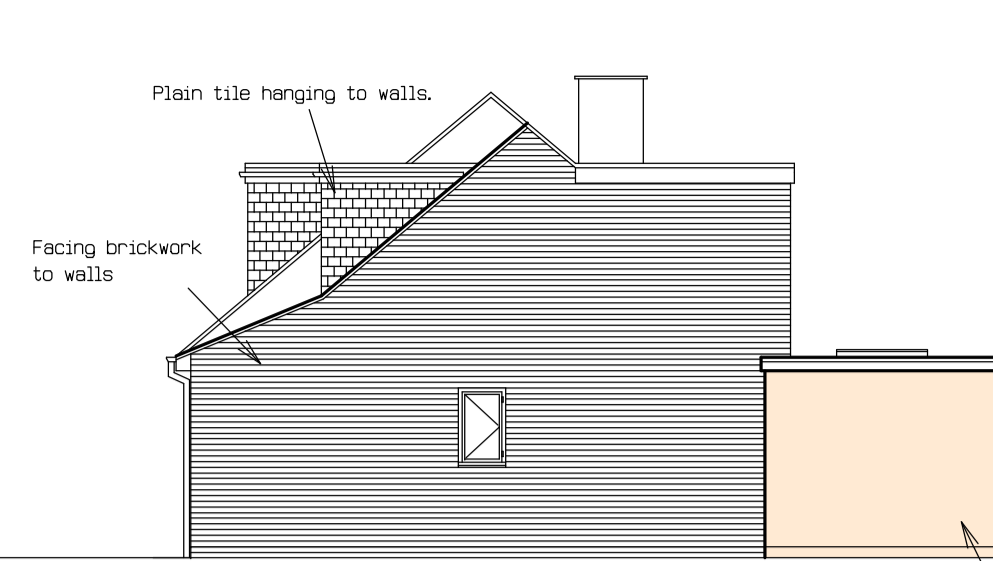


PROPOSED SIDE ELEVATION

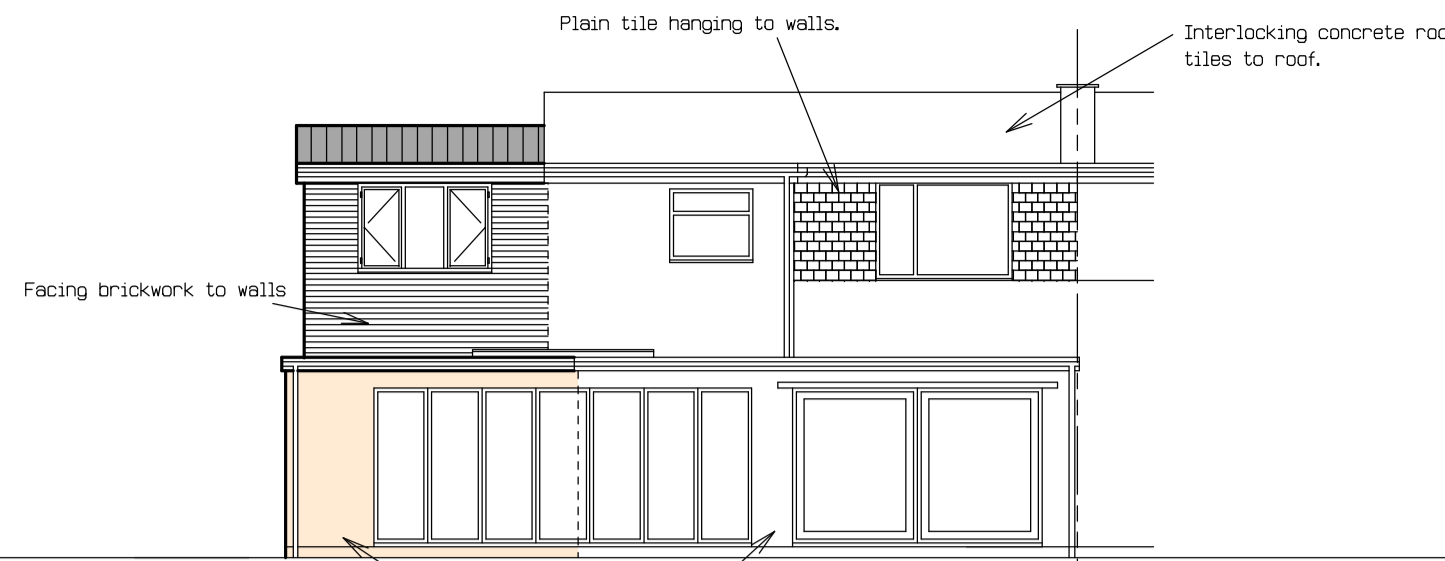


PROPOSED REAR ELEVATION

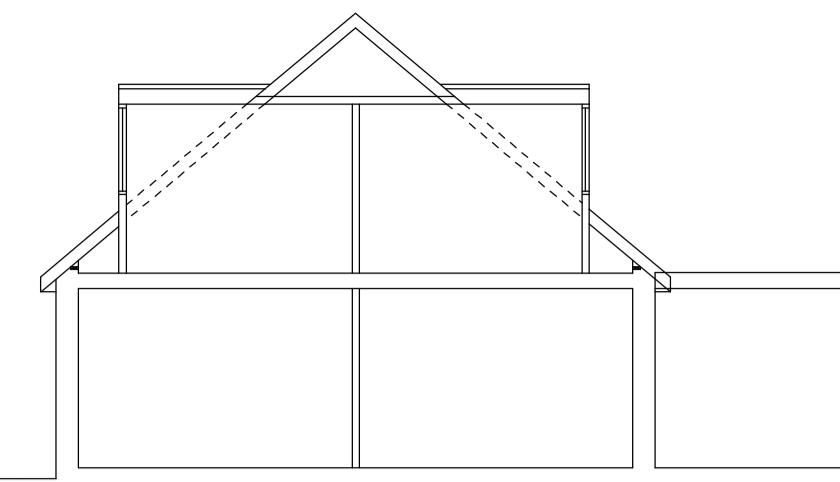


EXISTING SECTION

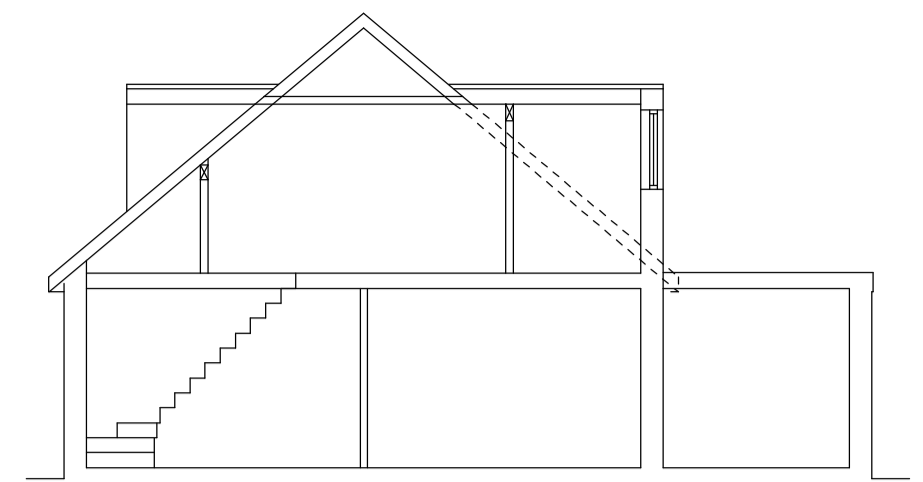


EXISTING SECTION

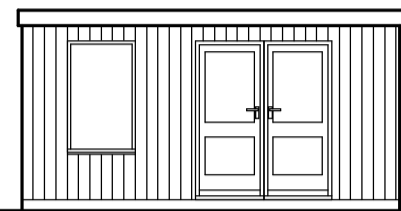


PROPOSED FRONT

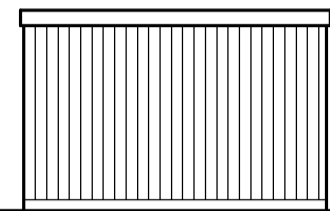

PROPOSED SIDE

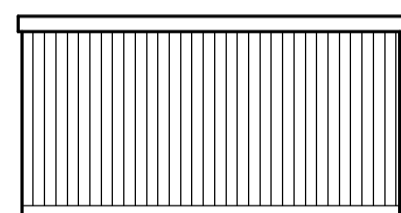


PROPOSED REAR

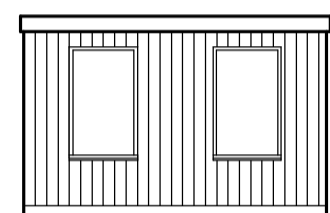


PROPOSED SIDE


PROPOSED OUTBUILDING DETAILS  
SCALE 1:100

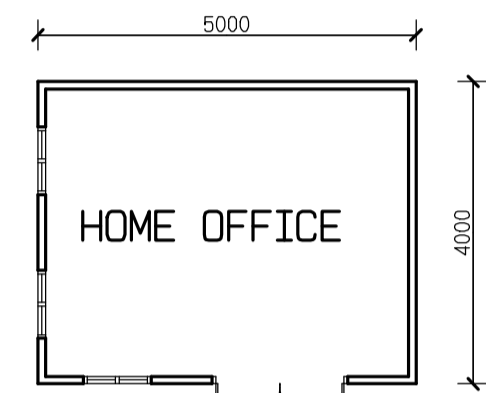


PROPOSED FLOOR PLAN

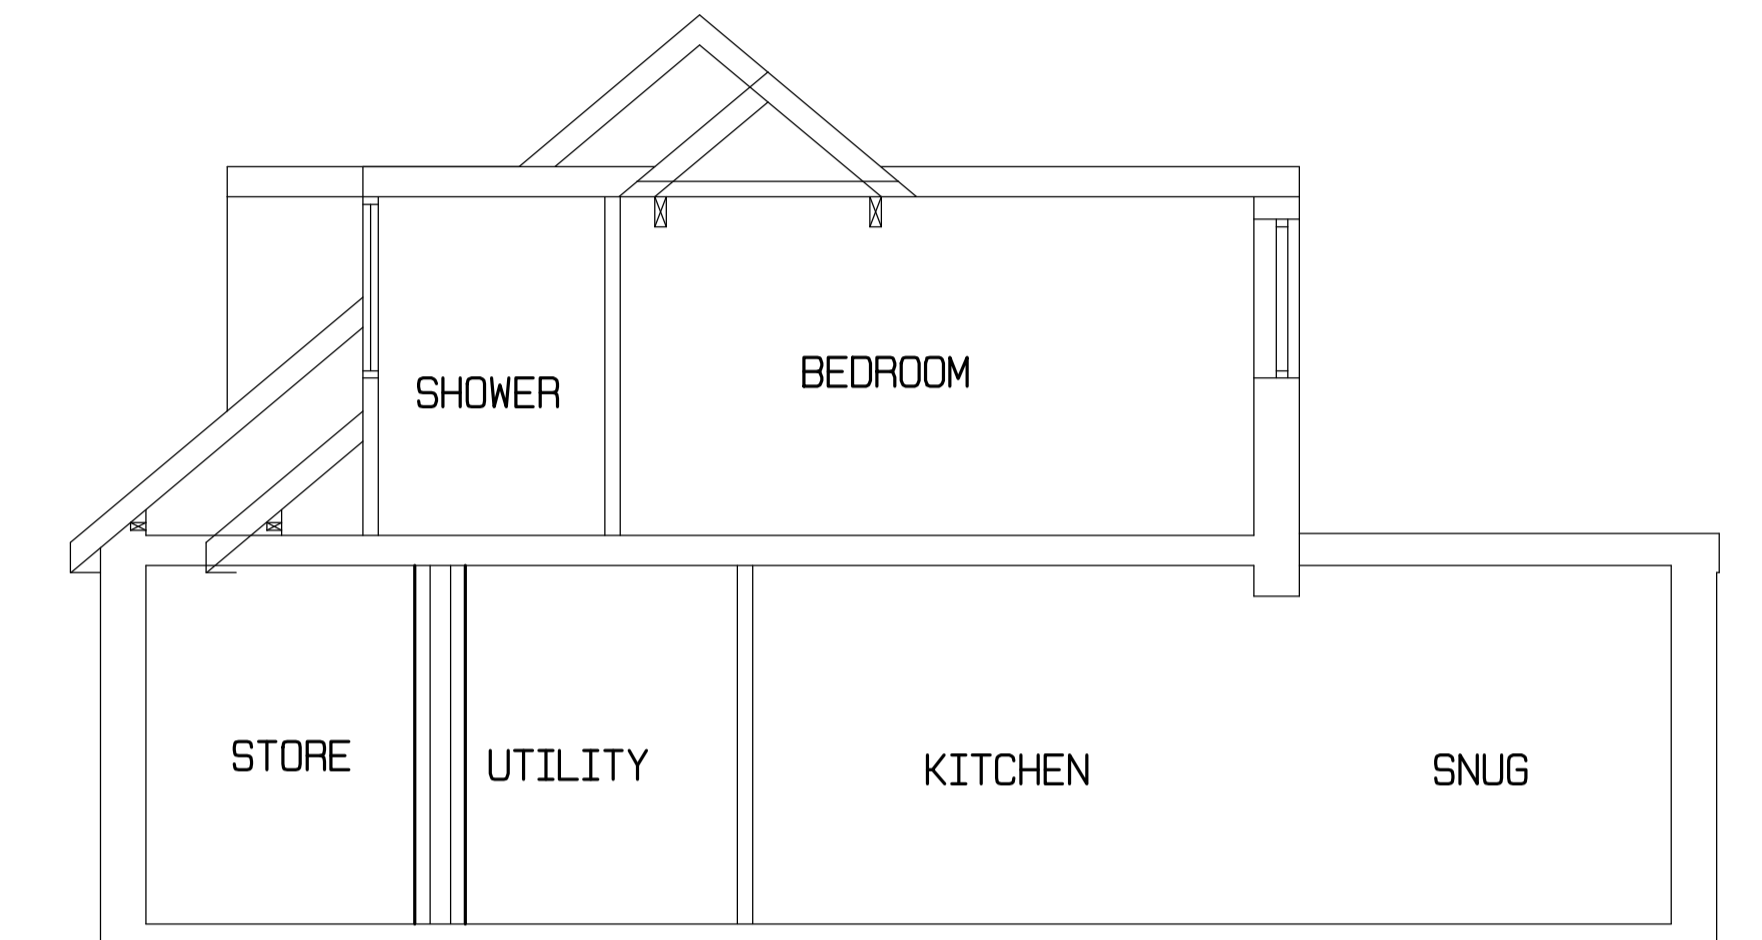


PROPOSED SECTION

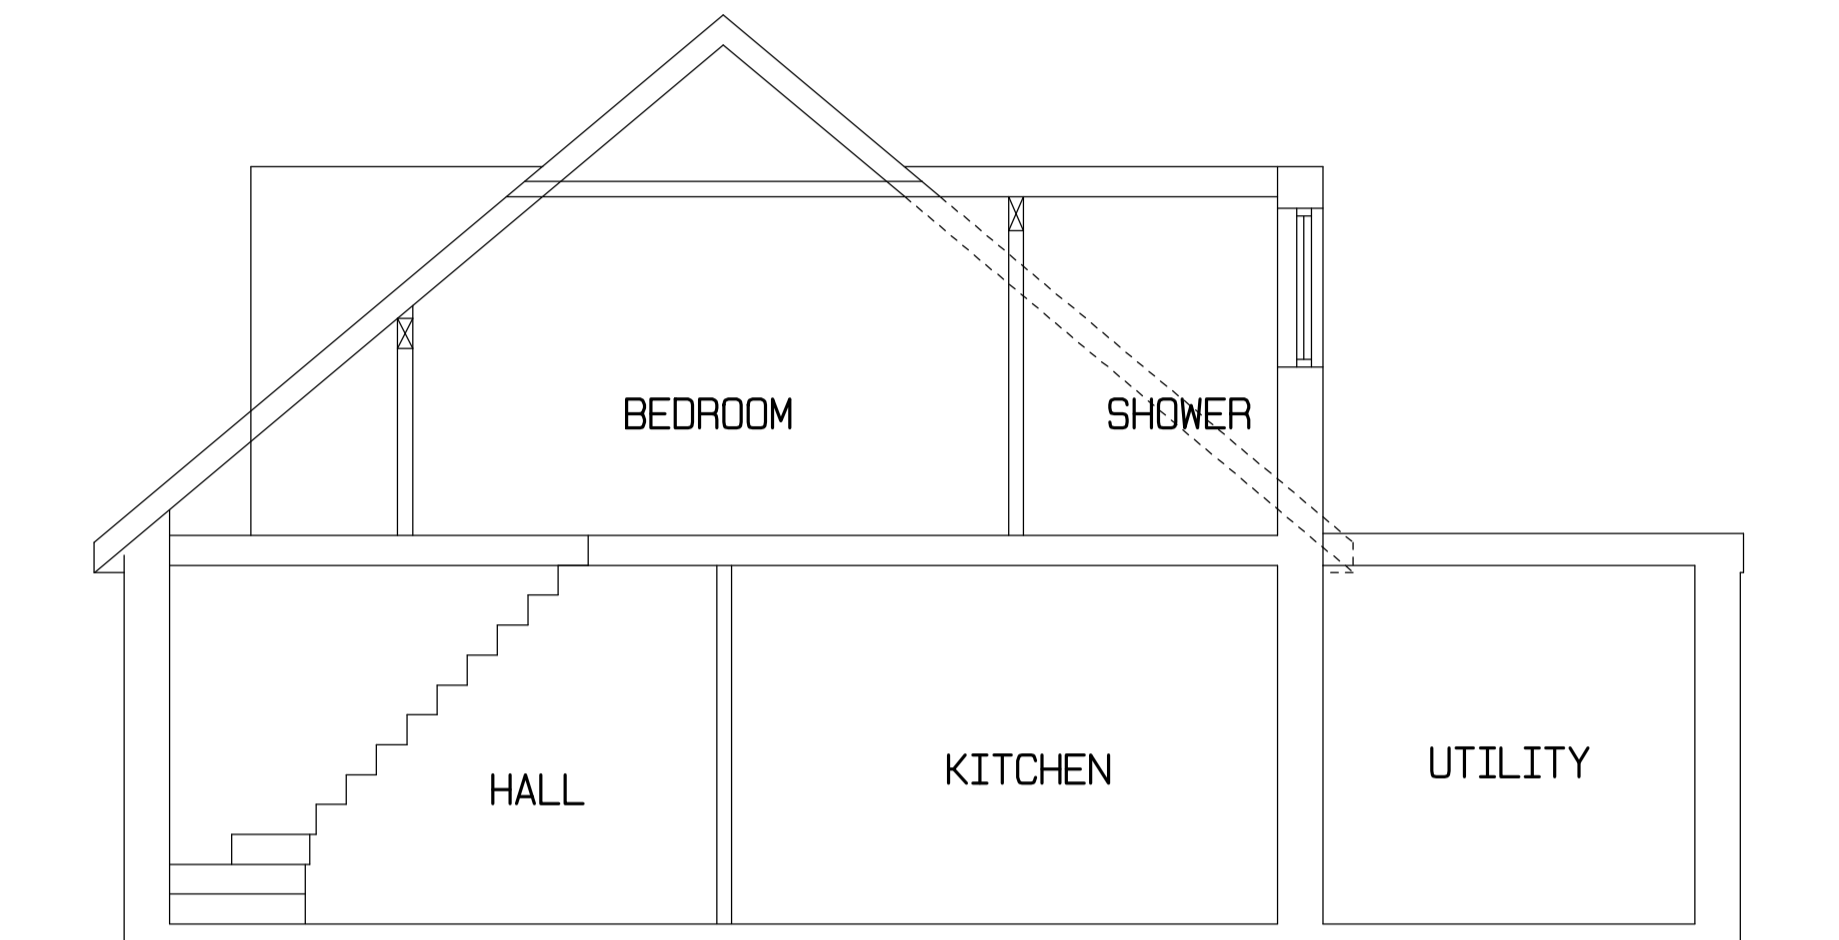

EXISTING SECTION

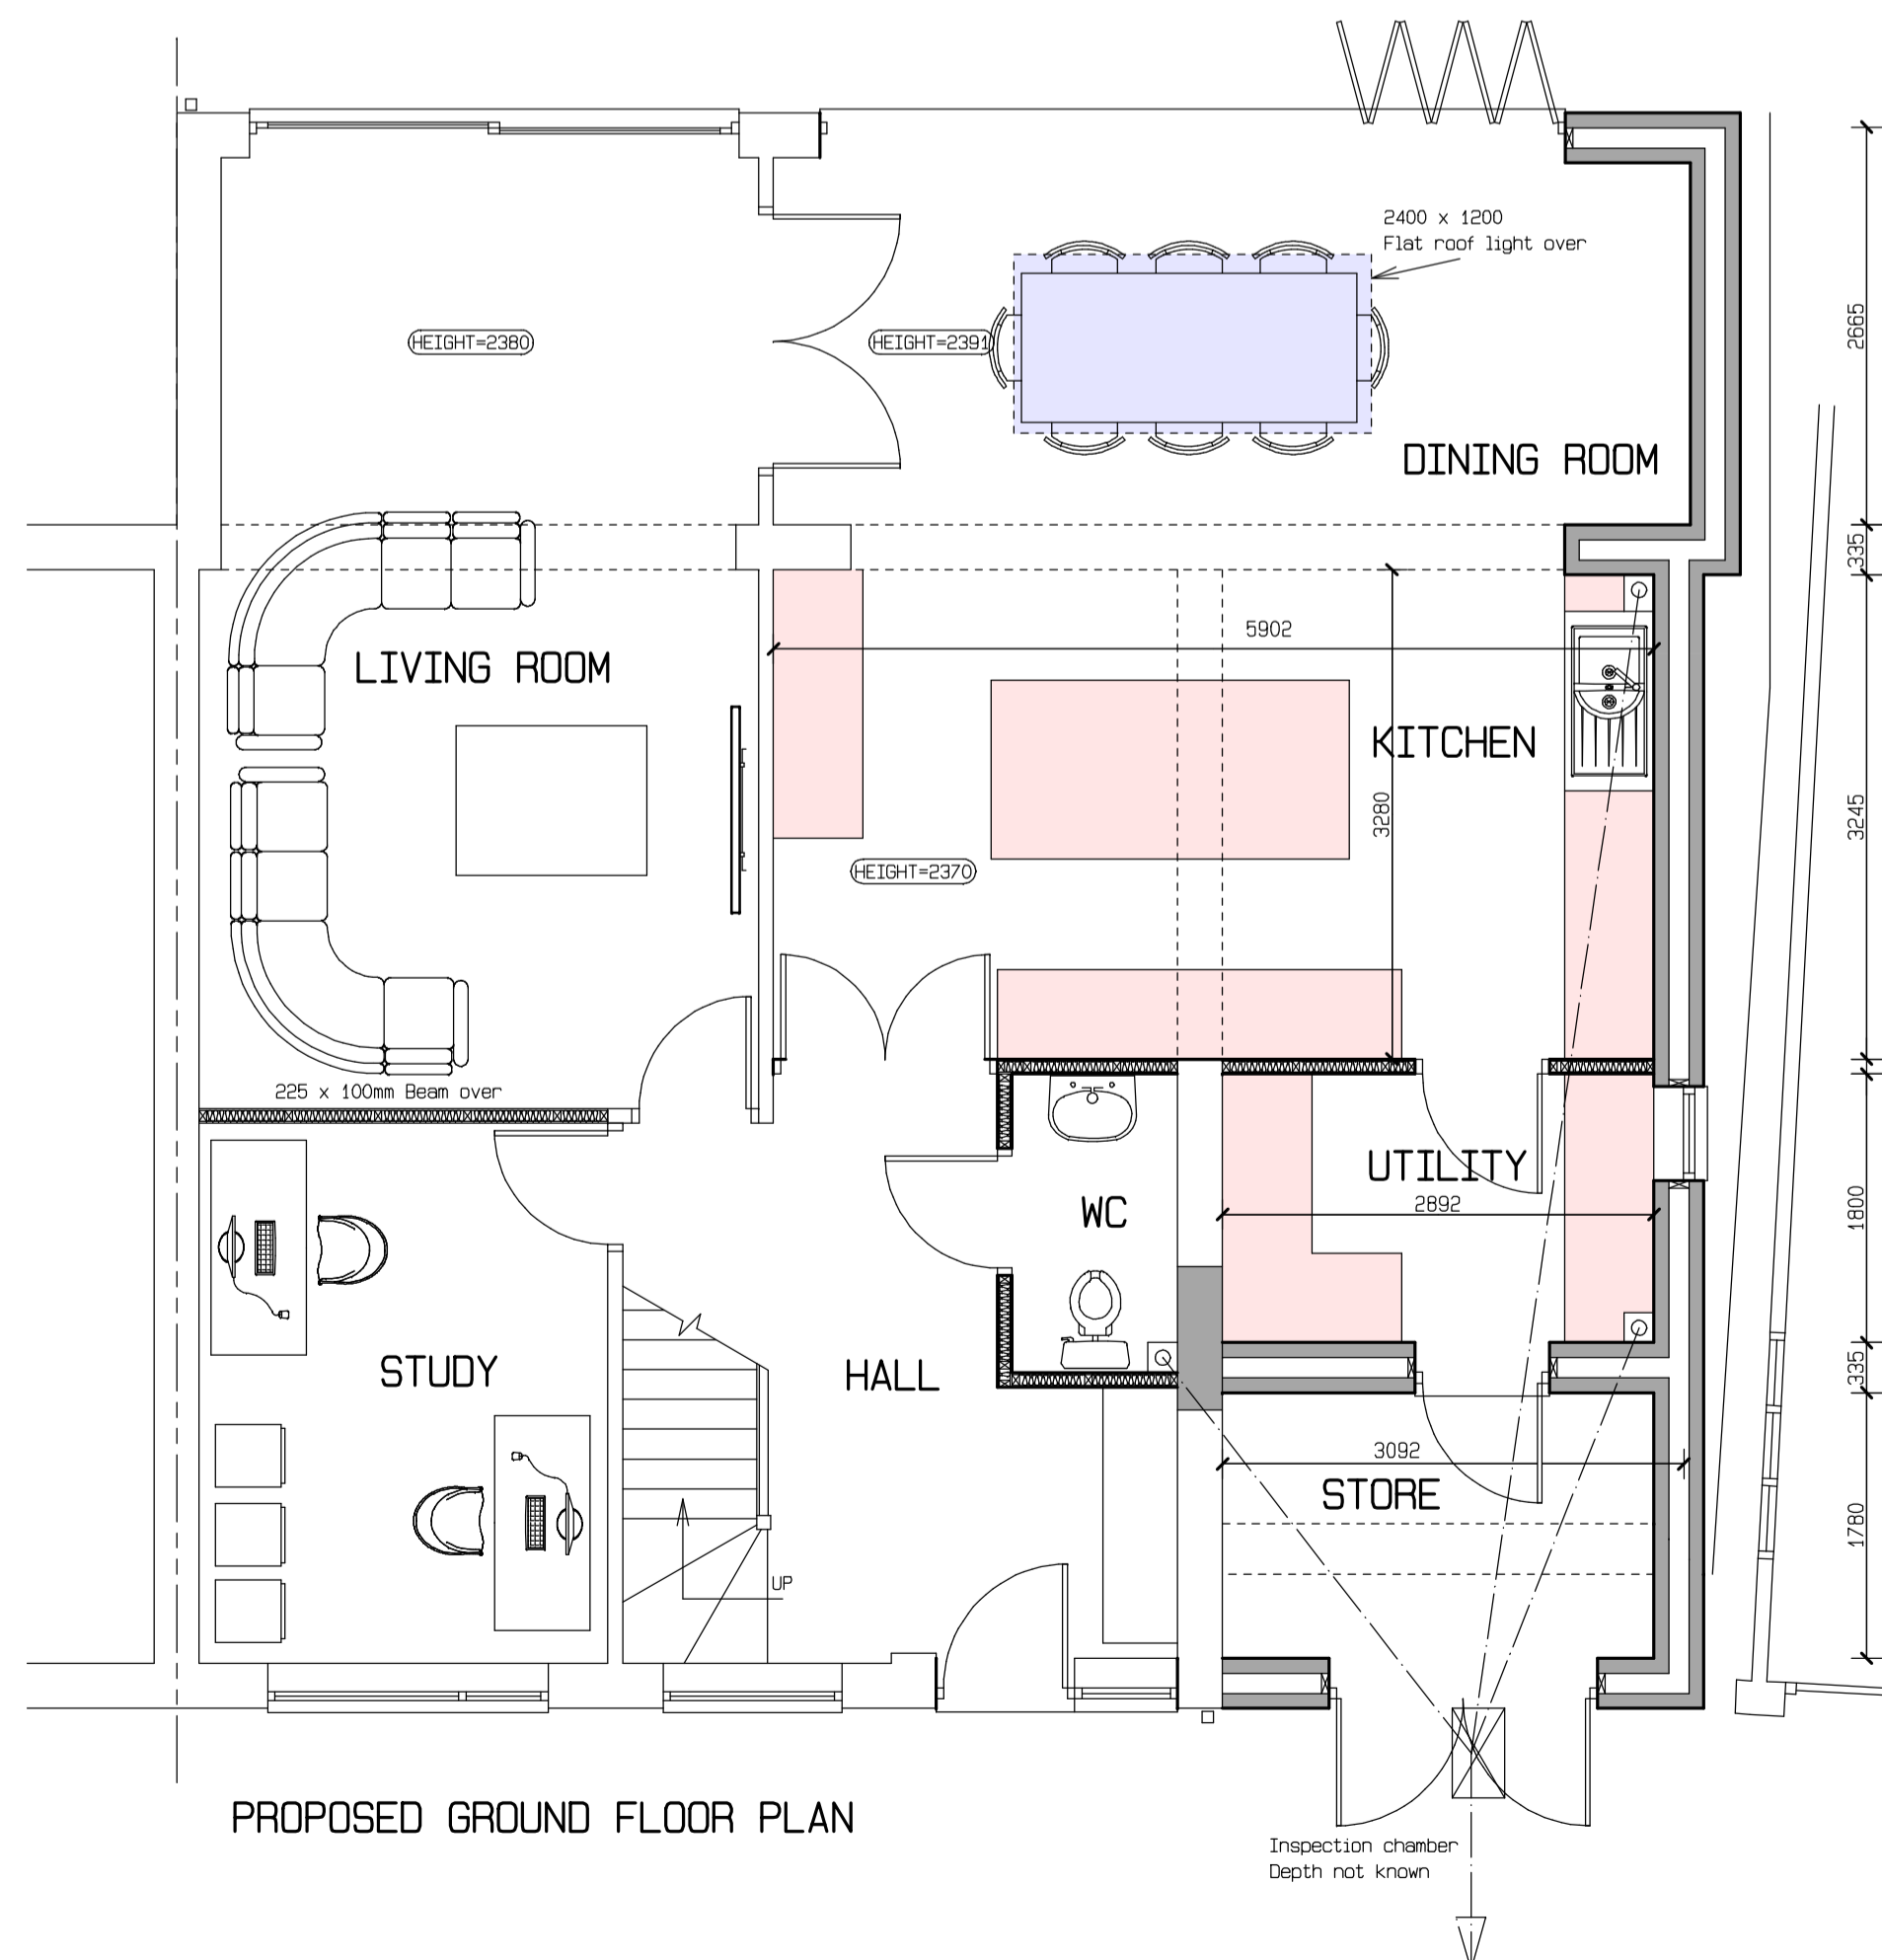


PROPOSED GROUND FLOOR PLAN

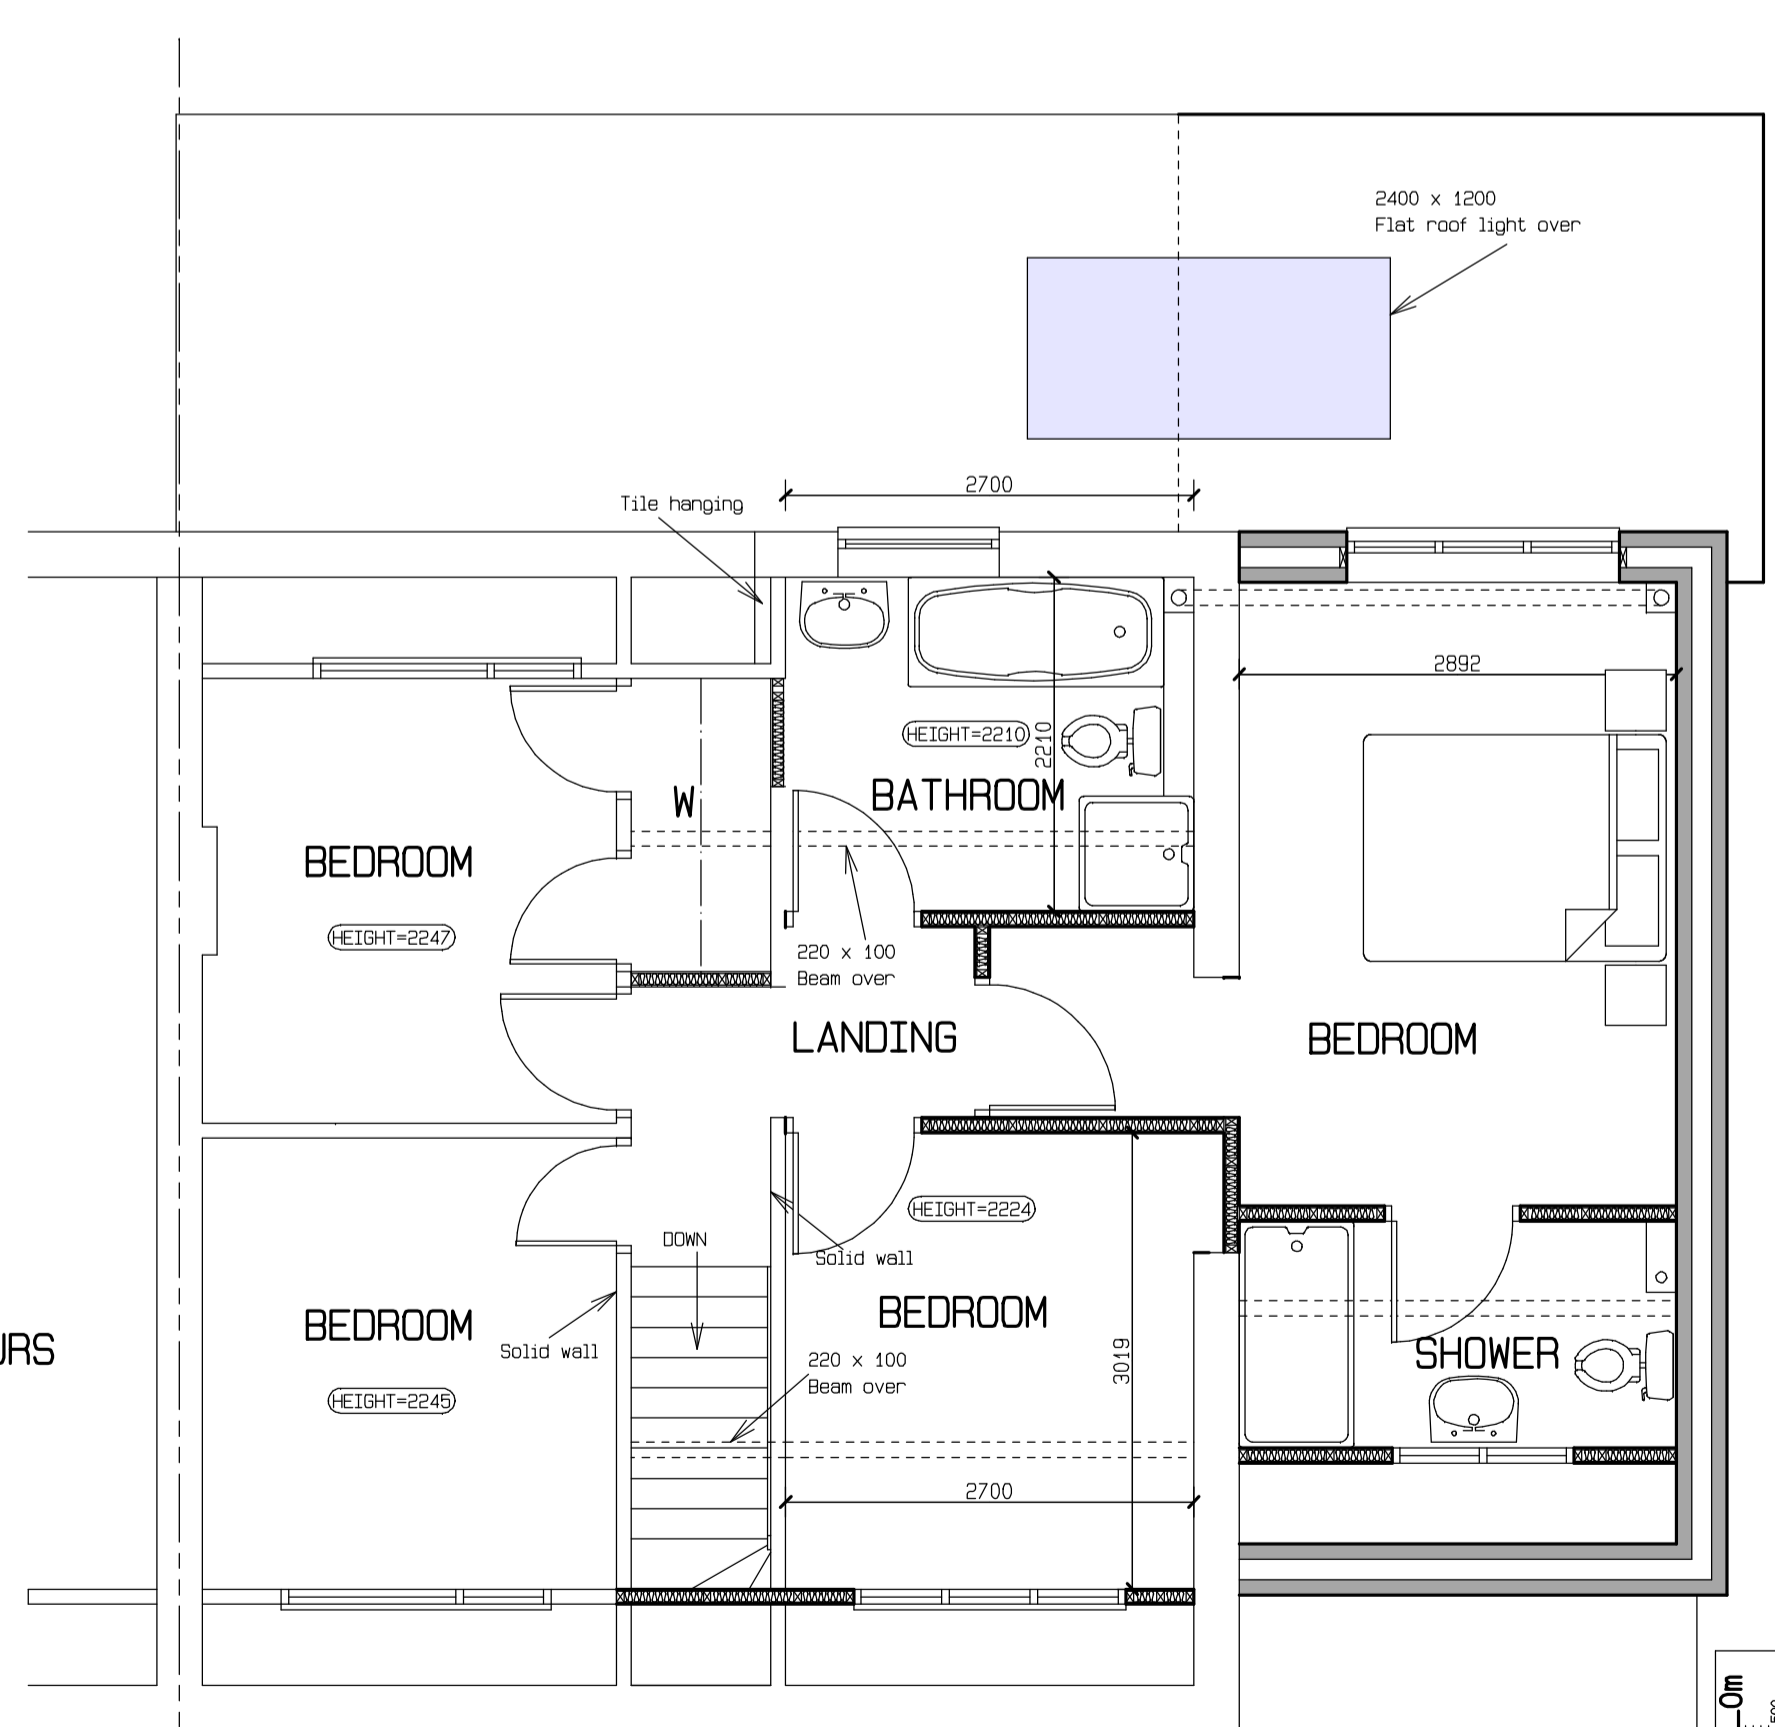

PROPOSED FIRST FLOOR PLAN

NOTE:  
THIS DRAWING HAS BEEN PREPARED  
TO OBTAIN PLANNING CONSENT ONLY.  
IT IS NOT TO BE USED FOR  
CONSTRUCTION PURPOSES.  
  
ALL DIMENSIONS APPROXIMATE.  
THESE PLANS CAN BE SCALED FOR  
PLANNING PURPOSES ONLY.

CIL FLOOR AREAS CALC	
EXISTING GROUND FLOOR PLAN	- 64.6 SQM
EXISTING FIRST FLOOR PLAN	- 38.6 SQM
DETACHED GARAGE	- 21.3 SQM
EXISTING TOTAL FLOOR AREA	- 124.5 SQM
PROPOSED GROUND FLOOR PLAN	- 98.2 SQM
PROPOSED FIRST FLOOR PLAN	- 59.6 SQM
PROPOSED TOTAL FLOOR AREA	- 157.8 SQM
FLOOR AREA TO BE TAKEN DOWN	- 21.3 SQM
TOTAL ADDITIONAL FLOOR AREA	- 33.3 SQM
PROPOSED NEW EXTENSIONS TOTAL	- 54.6 SQM

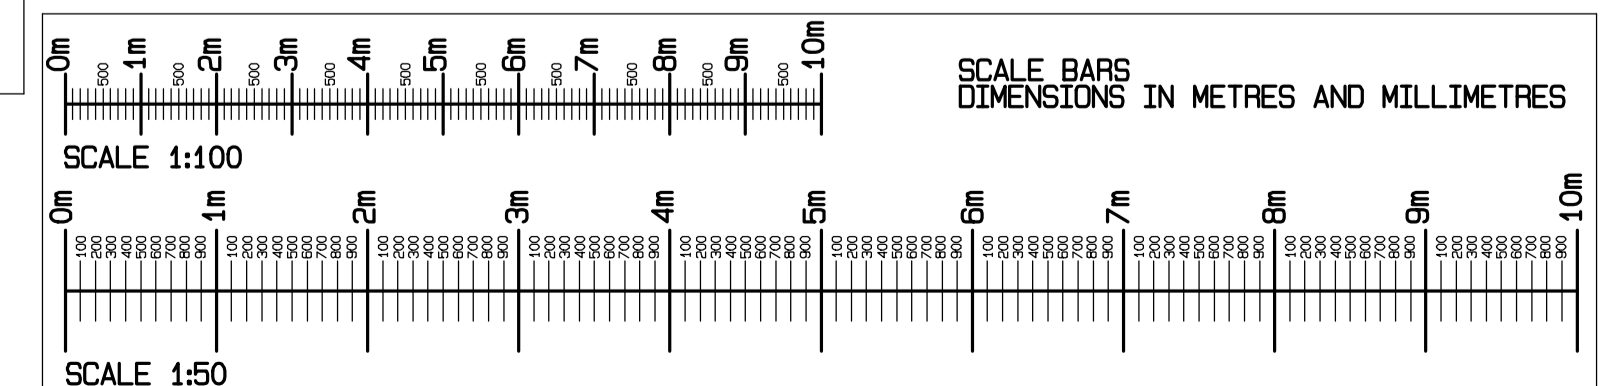

**NEIL ARMSTRONG**  
ARCHITECTURAL SERVICES

31 Church Ground, South Marston,  
Swindon, Wilts. SN3 4FL. Tel: (01753) 632158  
Mobile: 07971 881162

client  
**MISS V BOND AND MR R UBANI**  
10 WINCHESTER CLOSE  
STRATTON ST MARGARET  
SWINDON  
WILTS  
SN3 4HB

project  
**10 WINCHESTER CLOSE**  
STRATTON ST MARGARET  
SWINDON  
WILTS  
SN3 4HB

title  
**PROPOSED TWO STOREY  
SIDE AND SINGLE STOREY  
REAR EXTENSION AND  
DETACHED GARDEN BUILDING**

scale	date	drawn
1:100	29-1-2024	NBA
1:50		paper
		A1
revision	no.	
	Y23-127-2	

Work to figured dimensions only.  
Any queries should be  
referred to the address shown above.  
This drawing is the Copyright of  
Neil Armstrong Architectural Services  
and shall not be altered, copied or reproduced  
in anyway without prior written consent.