



Velux Windows

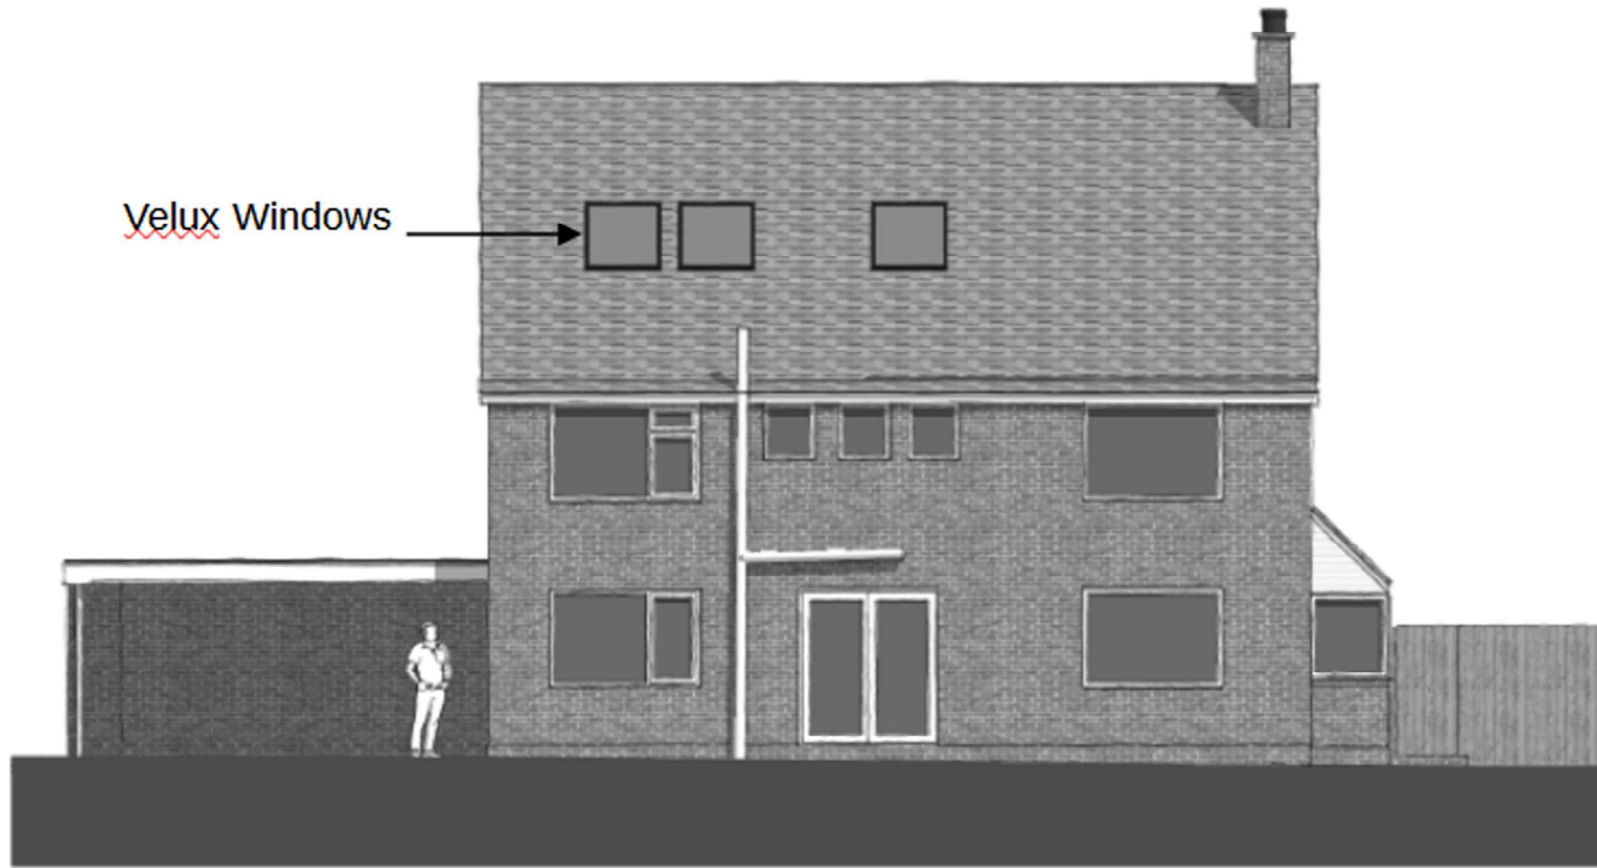

**Existing West Elevation**



New Solar  
Panels x 8

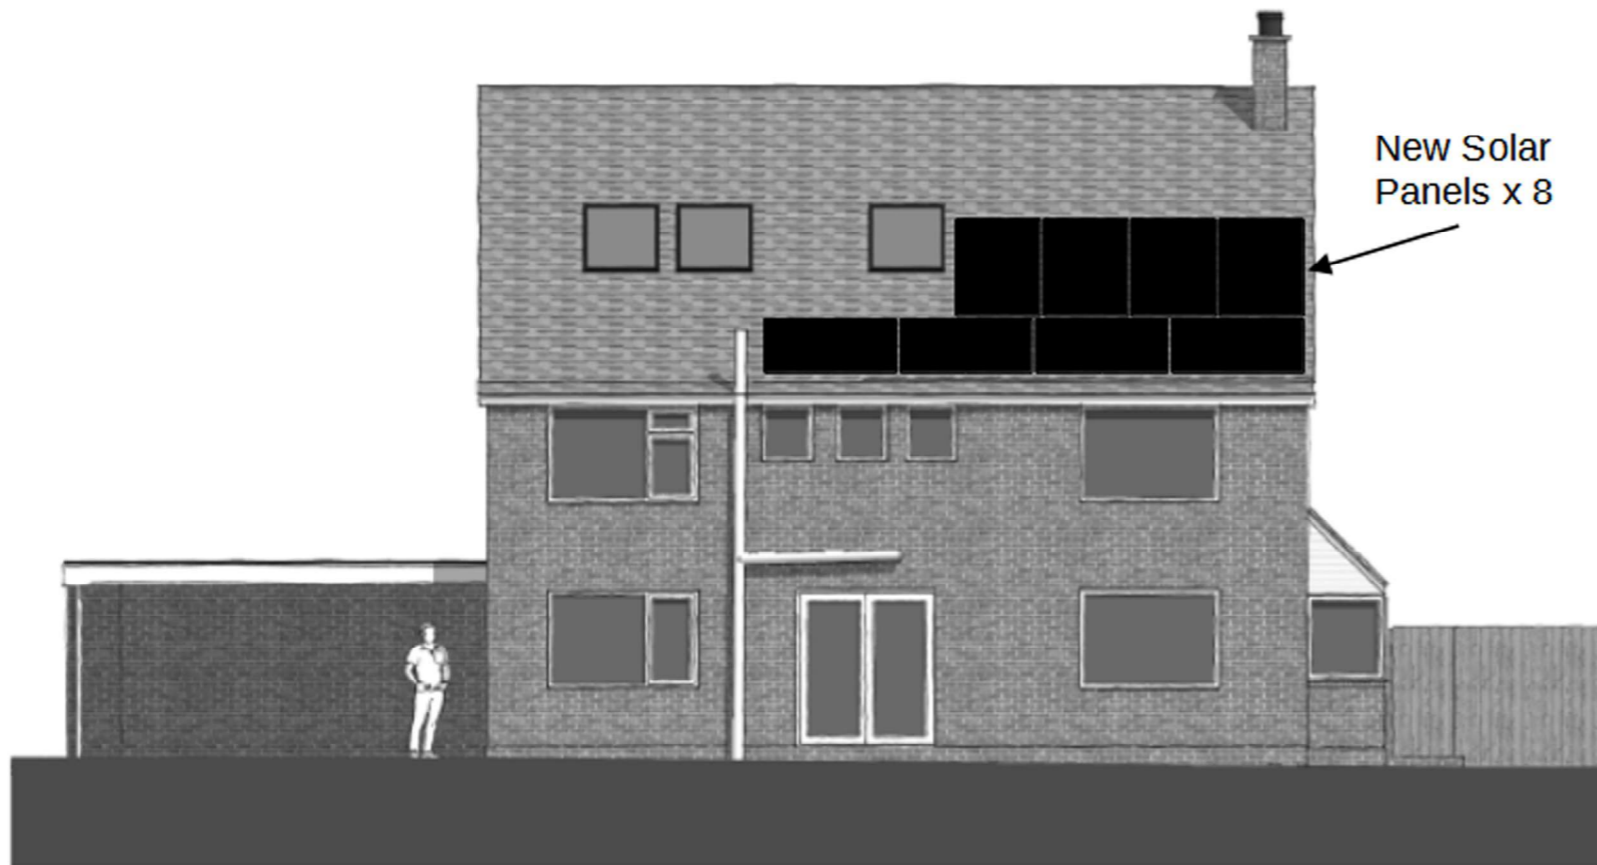

**Proposed West Elevation**

The only change is the solar panels on the roof

**Planning Elevations Drawing**

**Potters Clay  
Braishfield Road  
Braishfield  
SO51 0PQ**

**Scale 1:100 @A3**

**V1  
24/01/2024**