


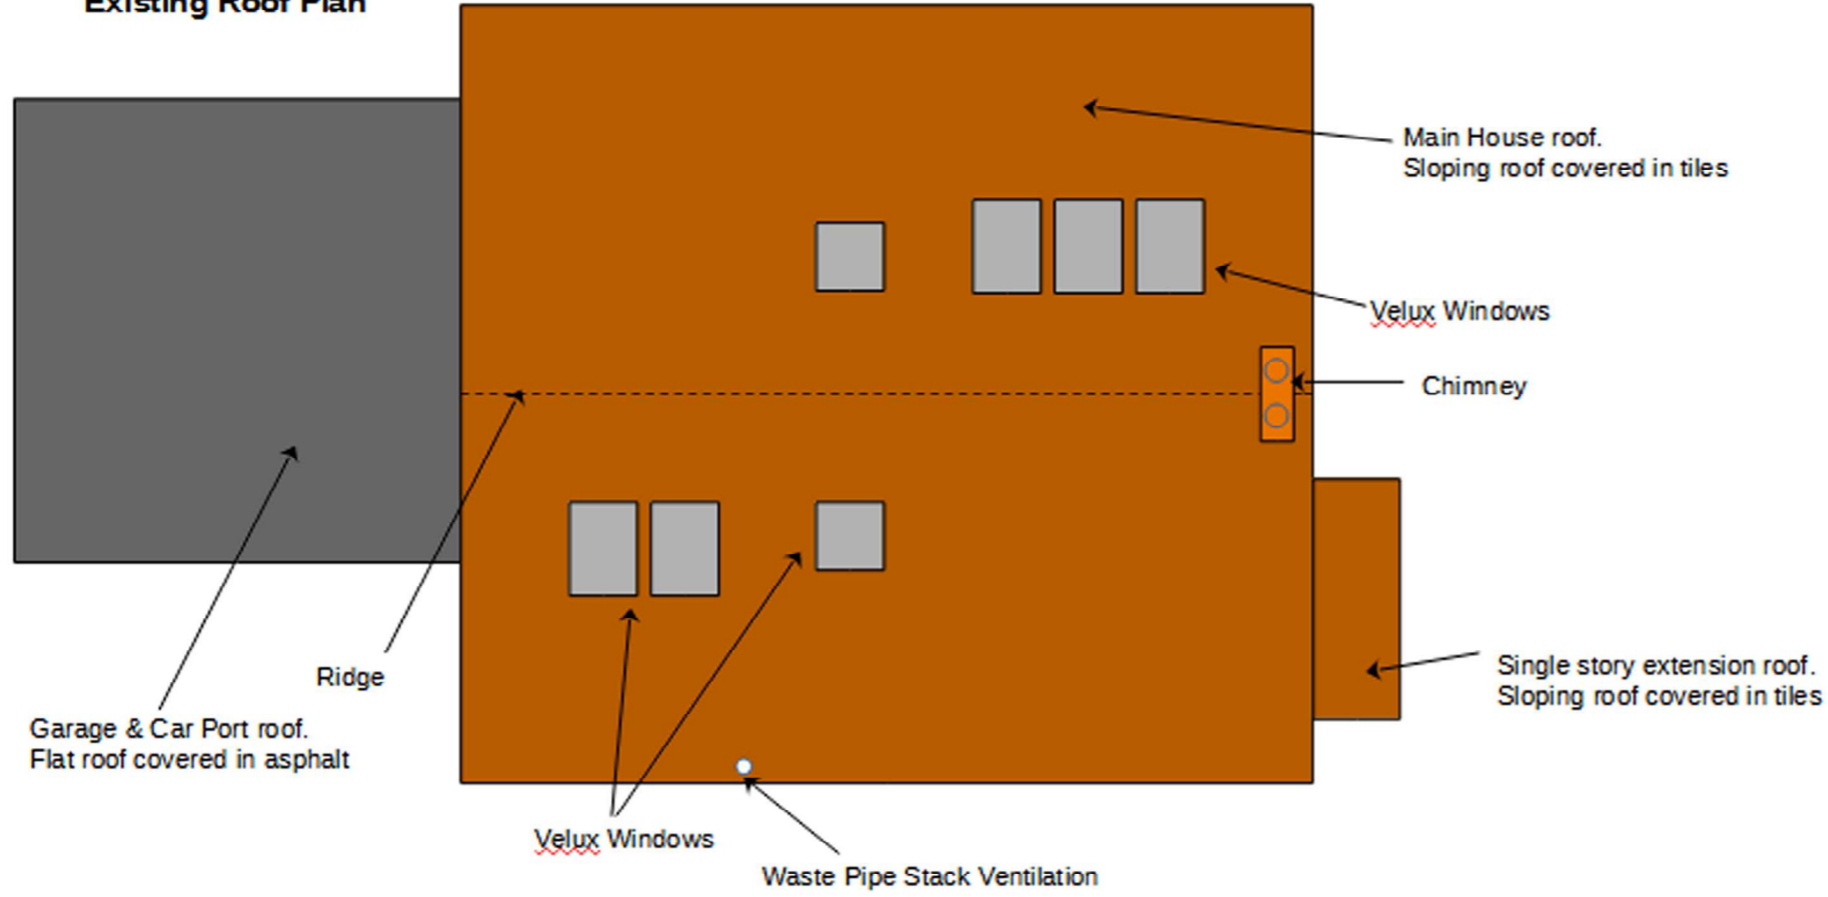

Existing Roof Plan




Planning Roof Plan Drawing

**Potters Clay
Braishfield Road
Braishfield
SO51 0PQ**

Scale 1:100 @ A3

**V2
12/02/2024**

Proposed Roof Plan

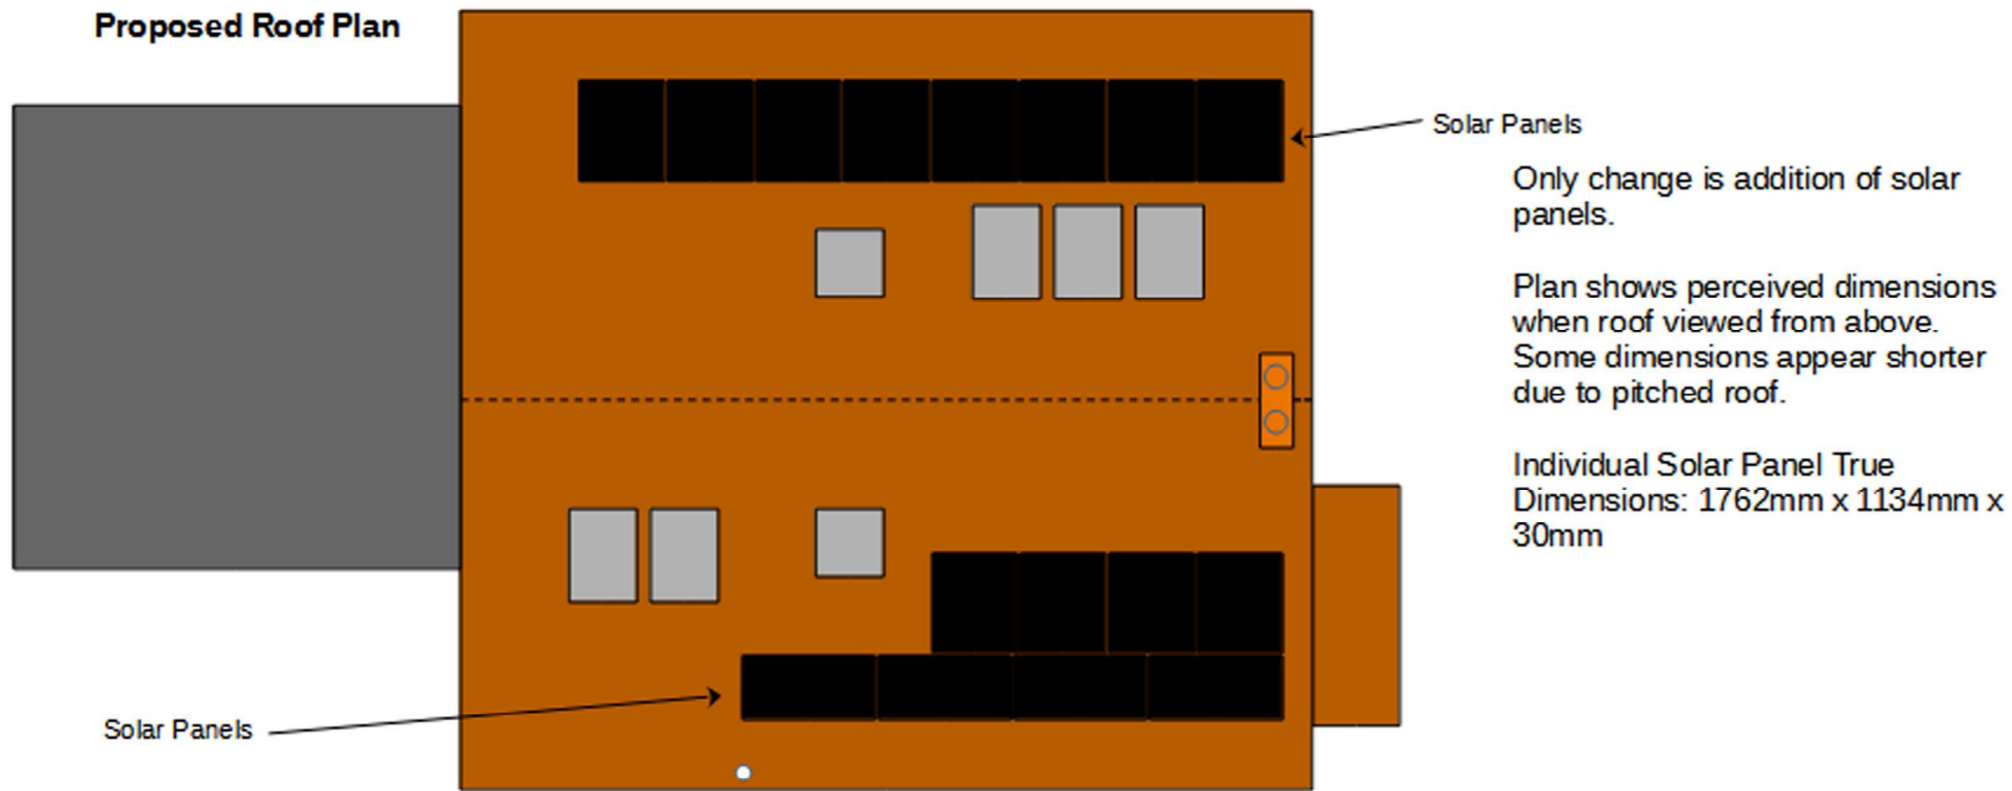

Only change is addition of solar panels.

Plan shows perceived dimensions when roof viewed from above. Some dimensions appear shorter due to pitched roof.

Individual Solar Panel True Dimensions: 1762mm x 1134mm x 30mm

