



FRONT ELEVATION : SOUTH-EAST


EXISTING ELEVATIONS
scale 1:50

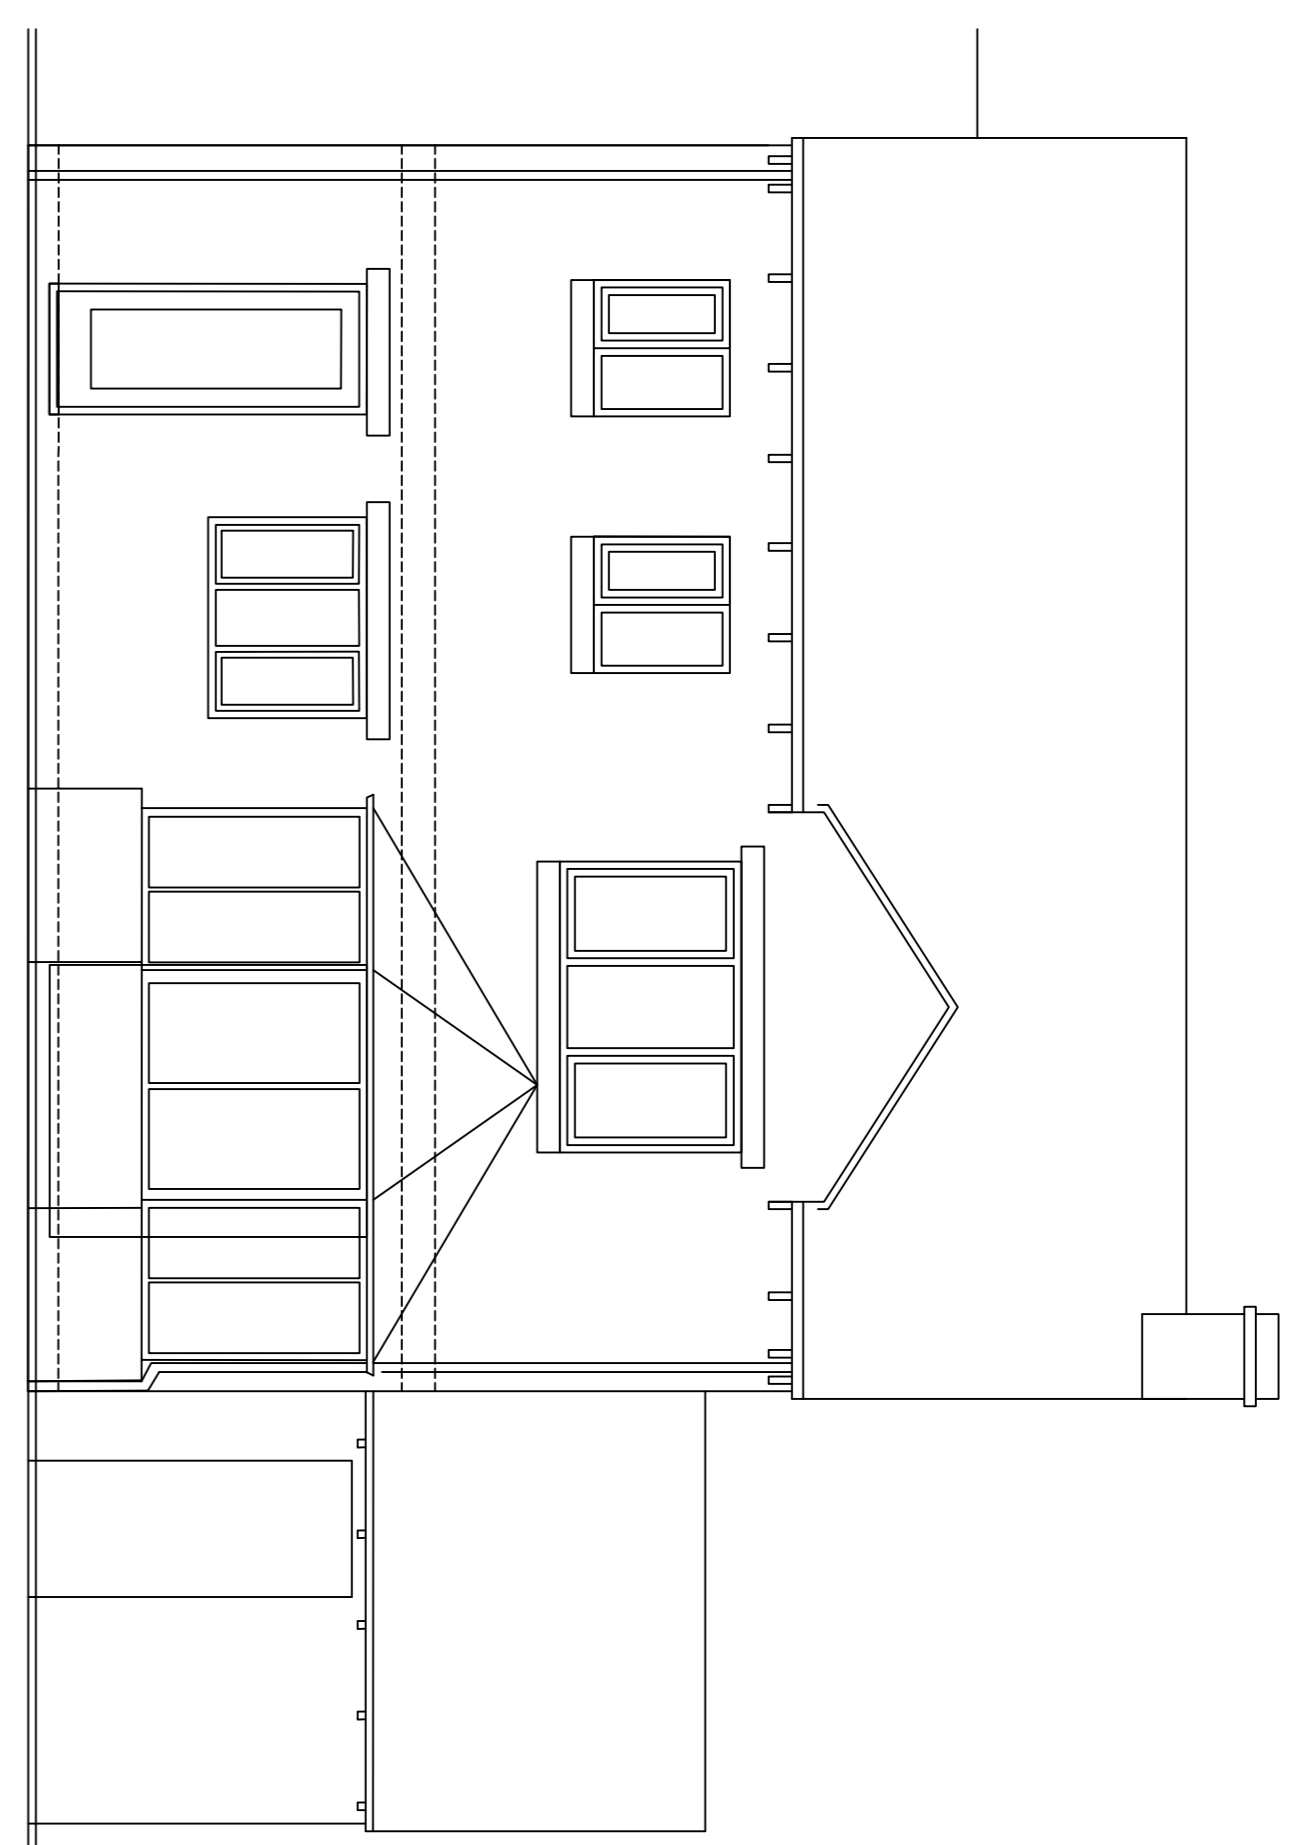


REAR ELEVATION : NORTH-WEST

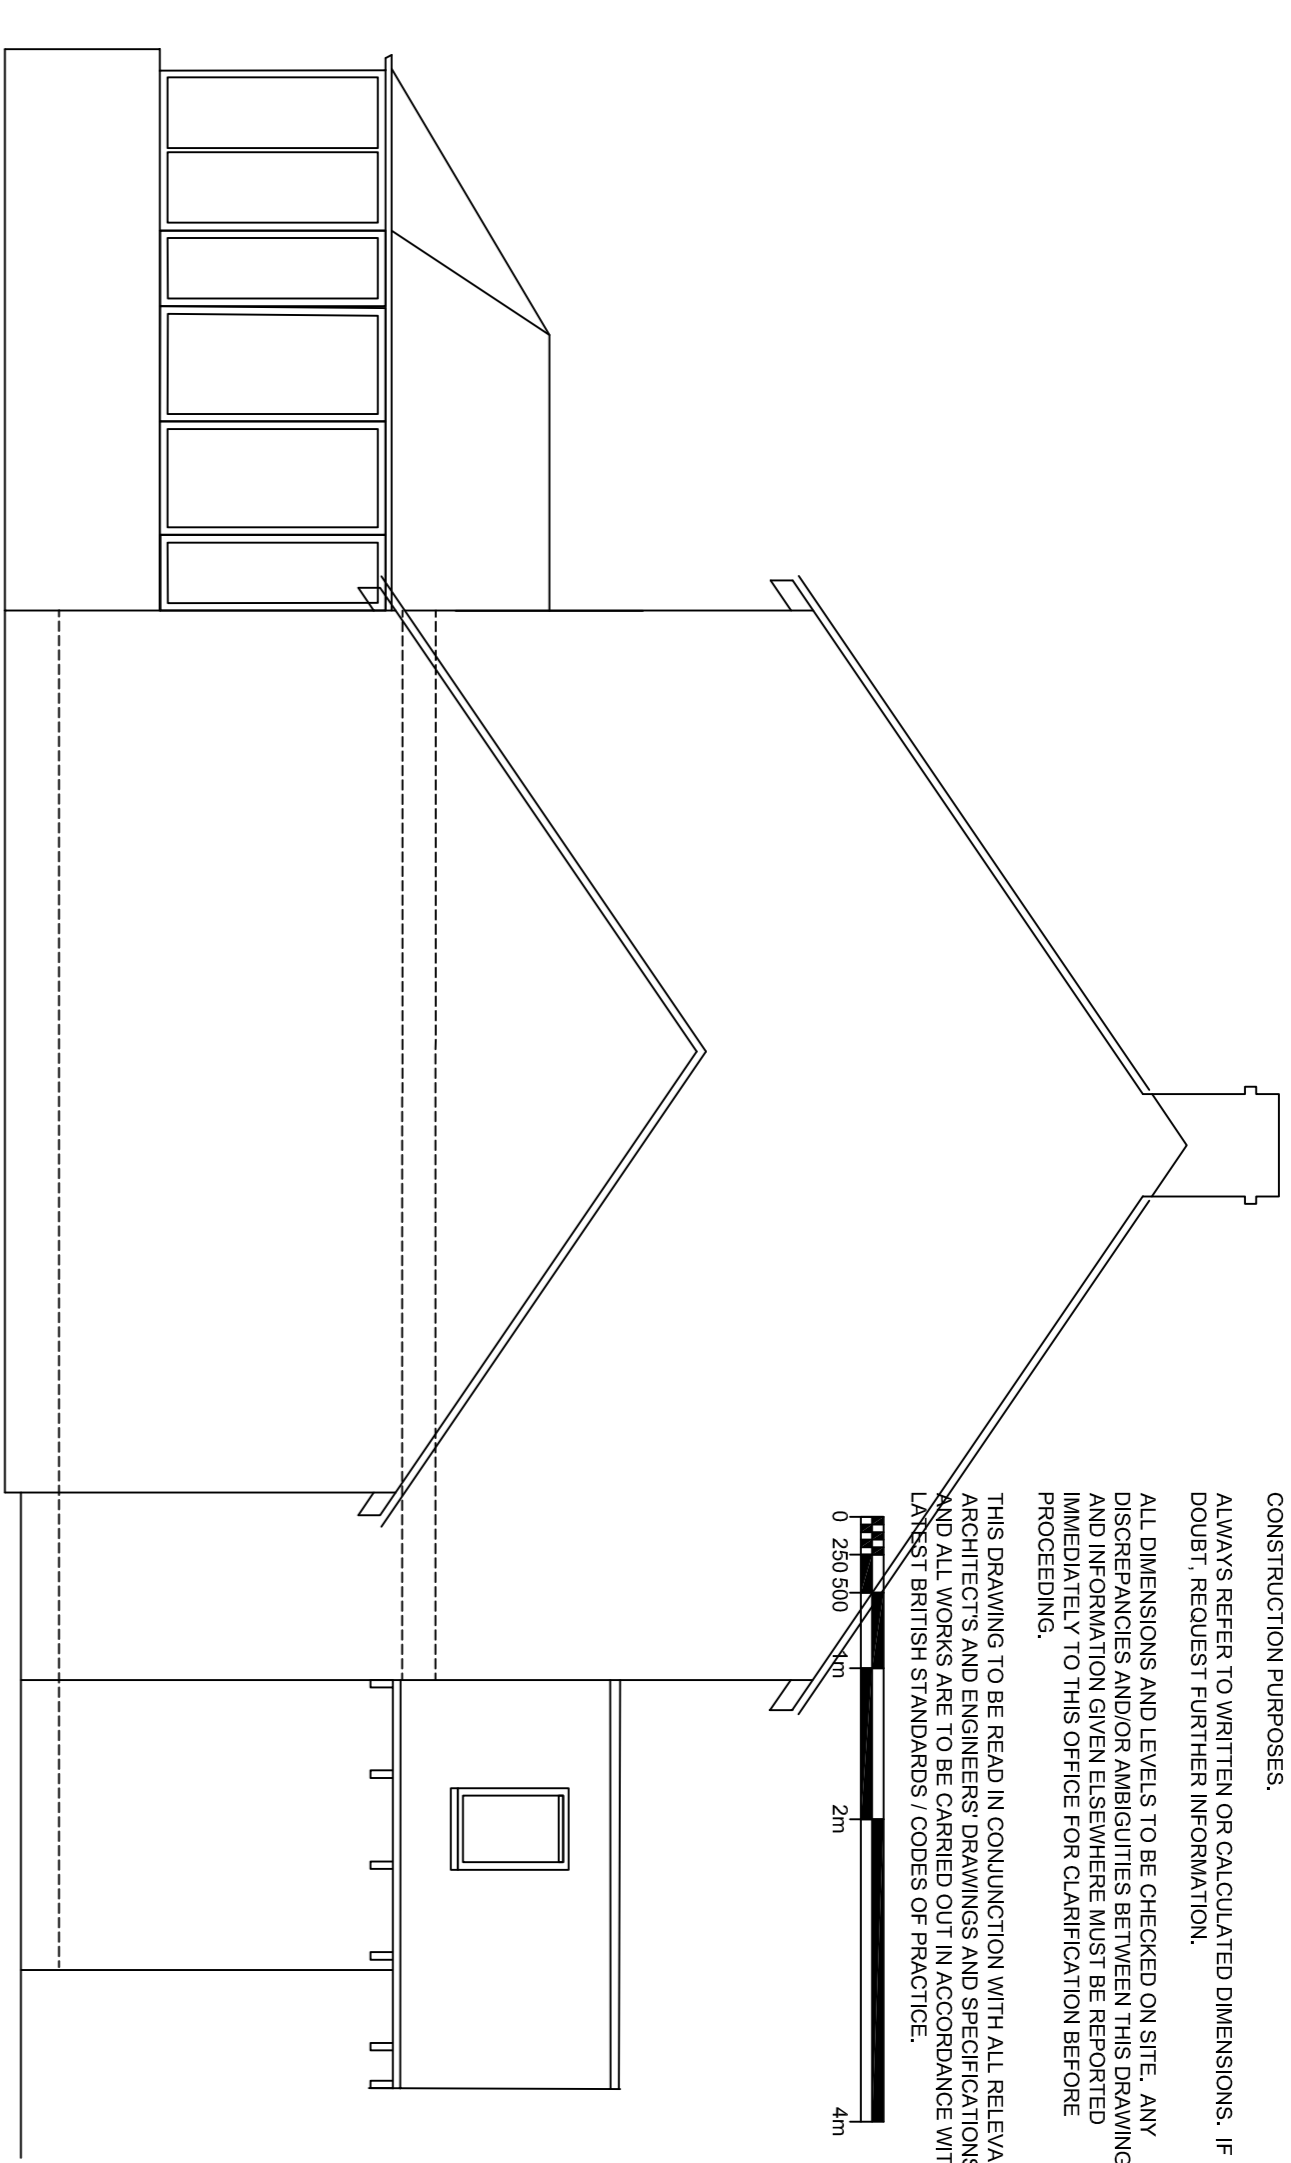

SIDE ELEVATION : SOUTH-WEST

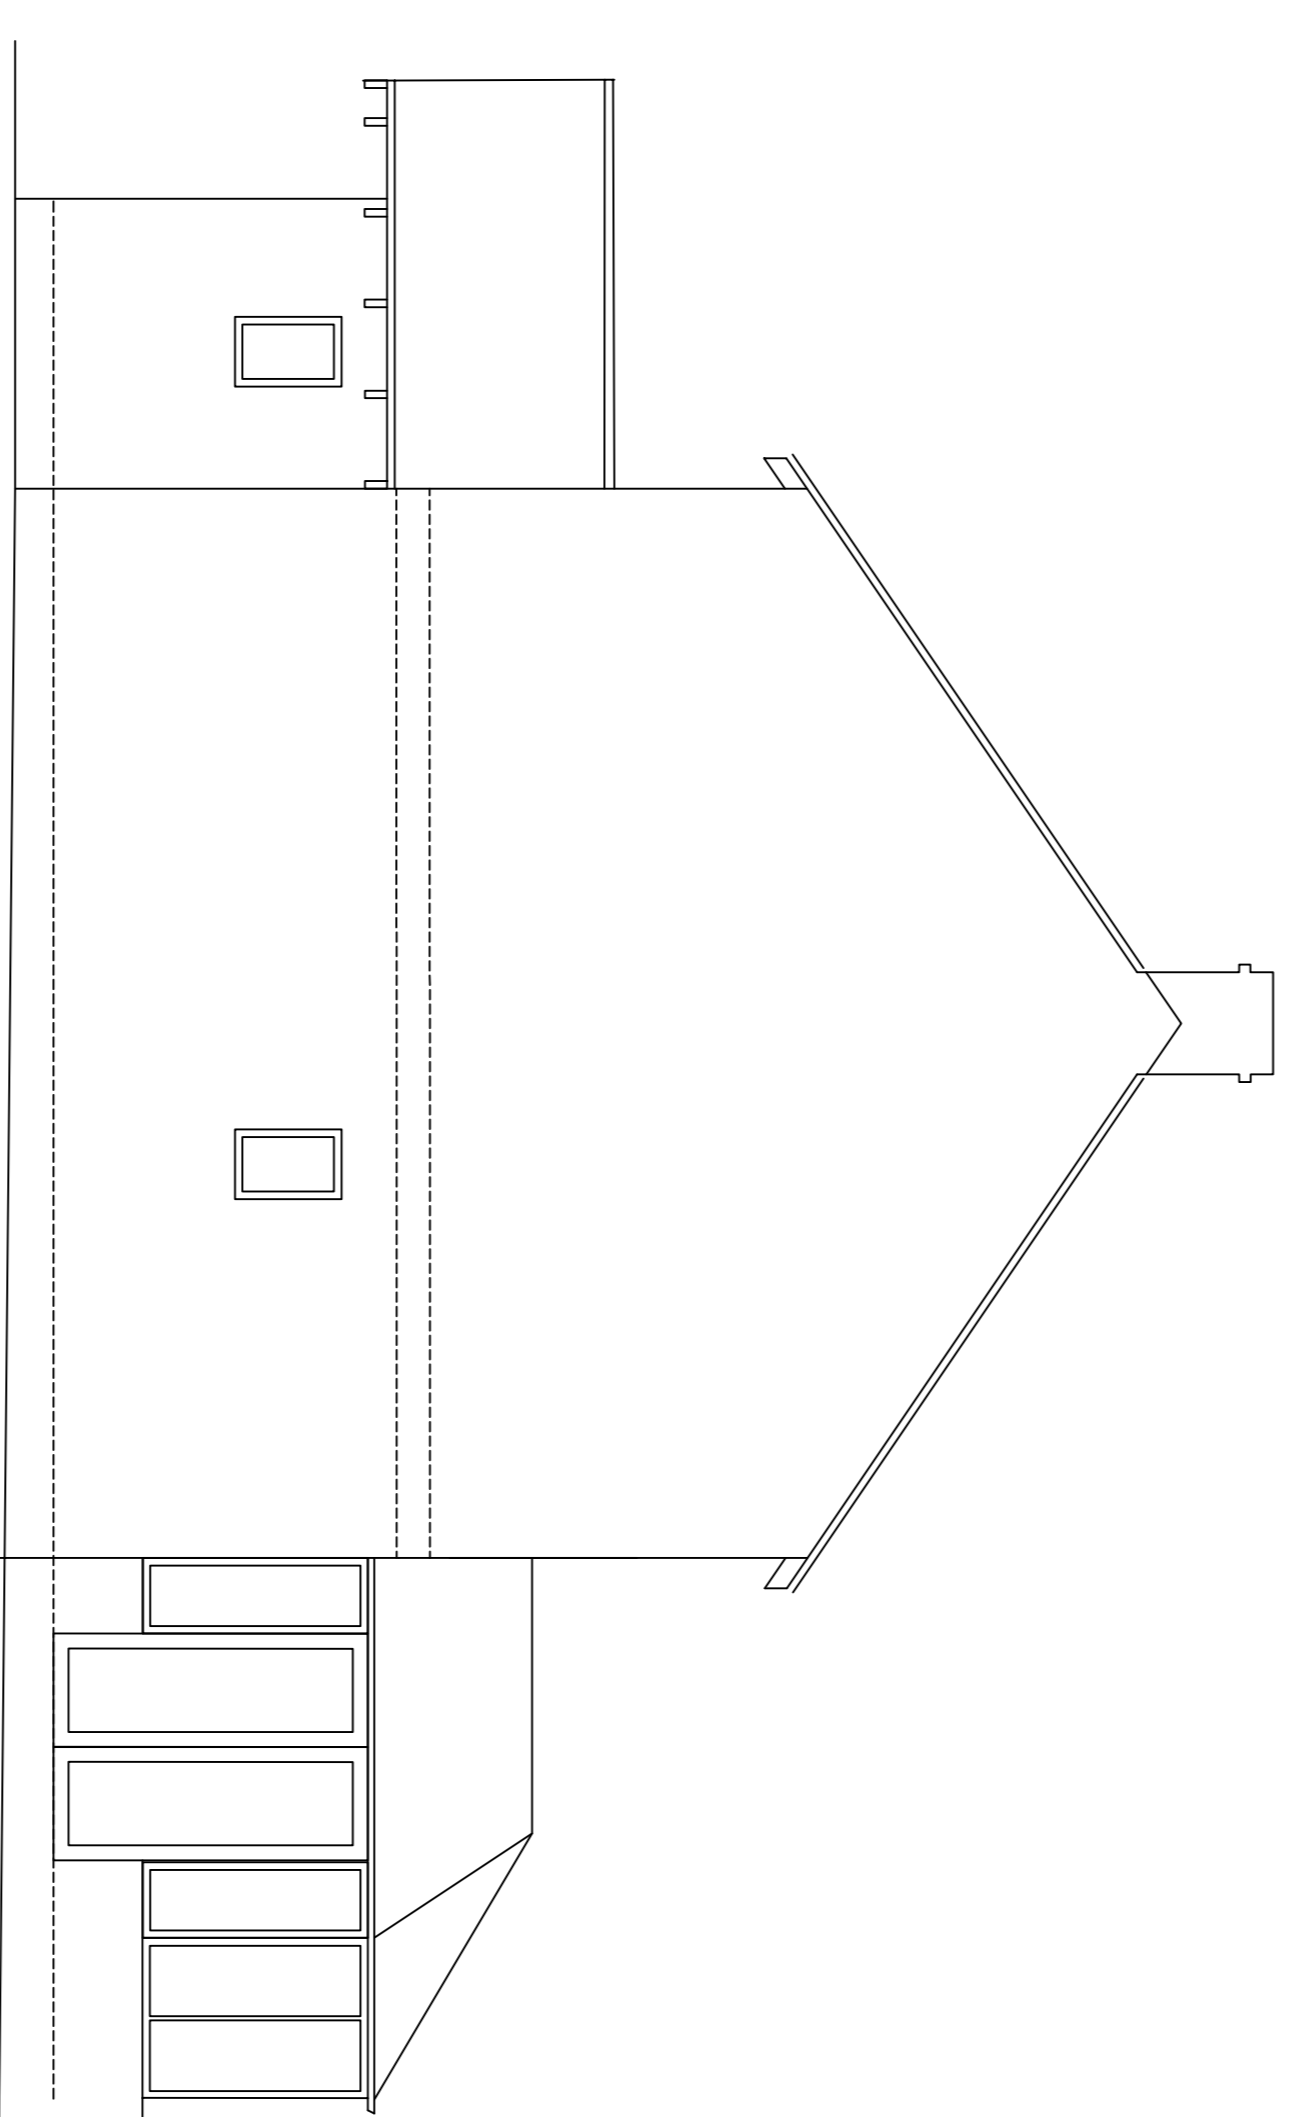


SIDE ELEVATION : NORTH-EAST

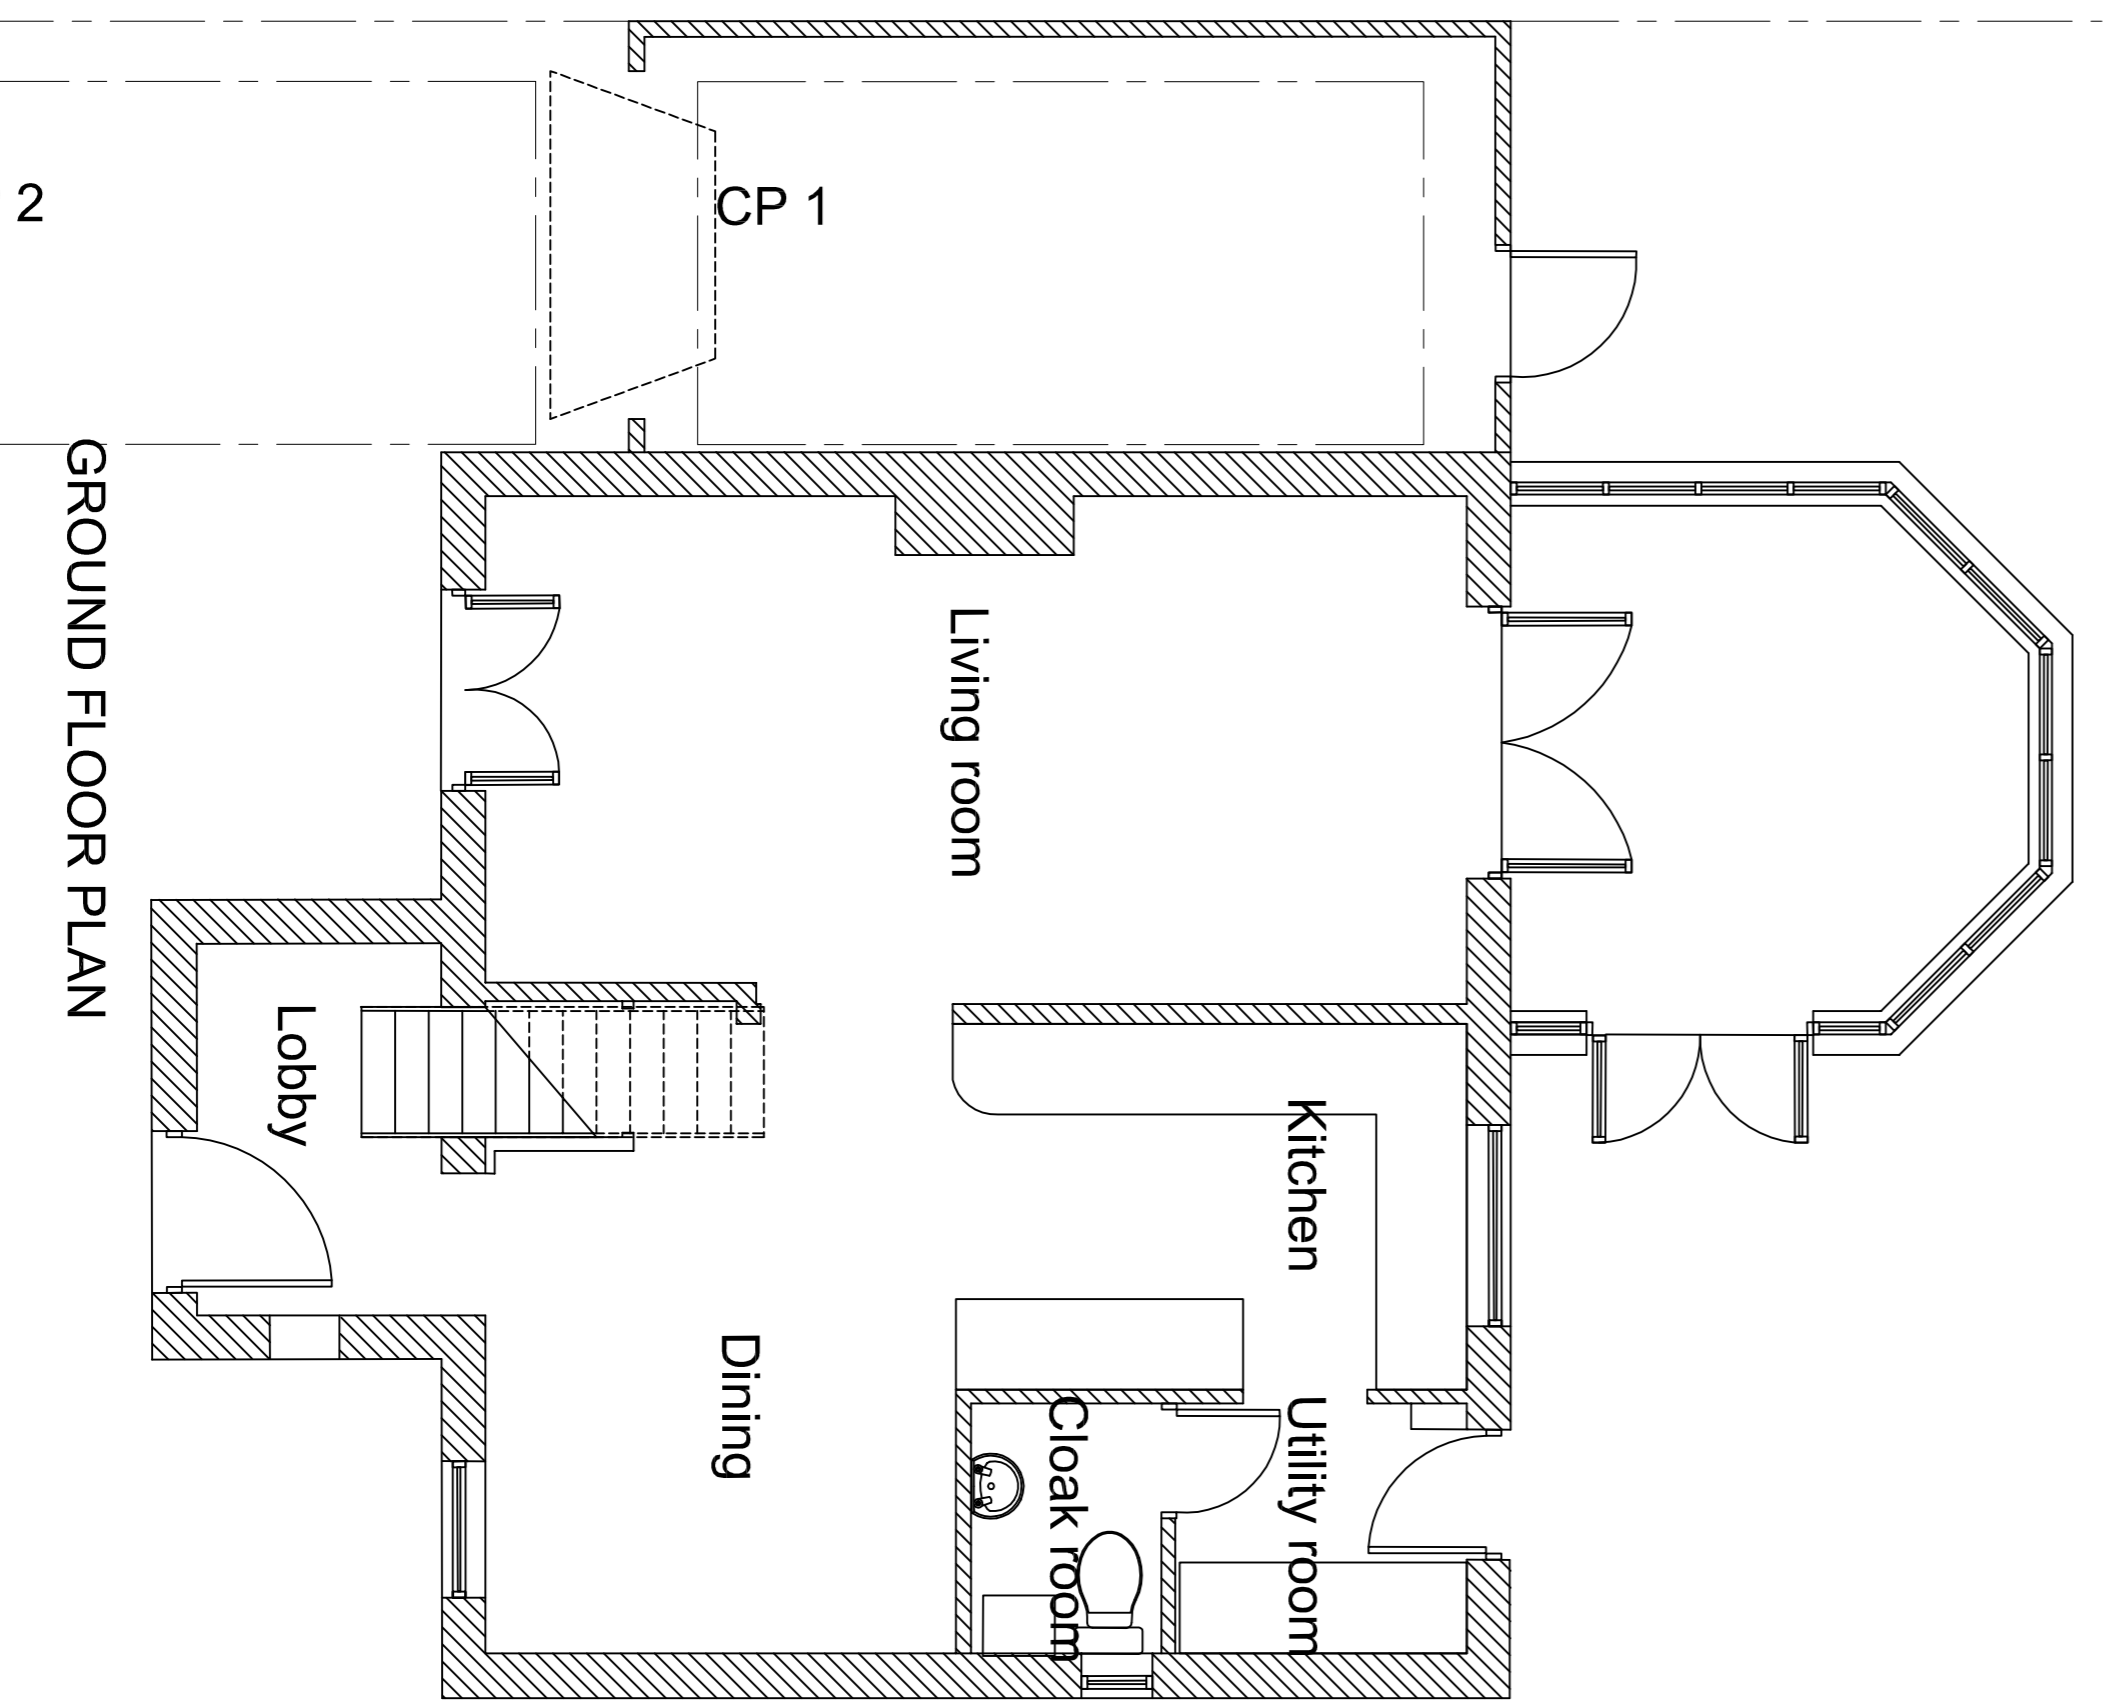


GROUND FLOOR PLAN

EXISTING PLANS
scale 1:50

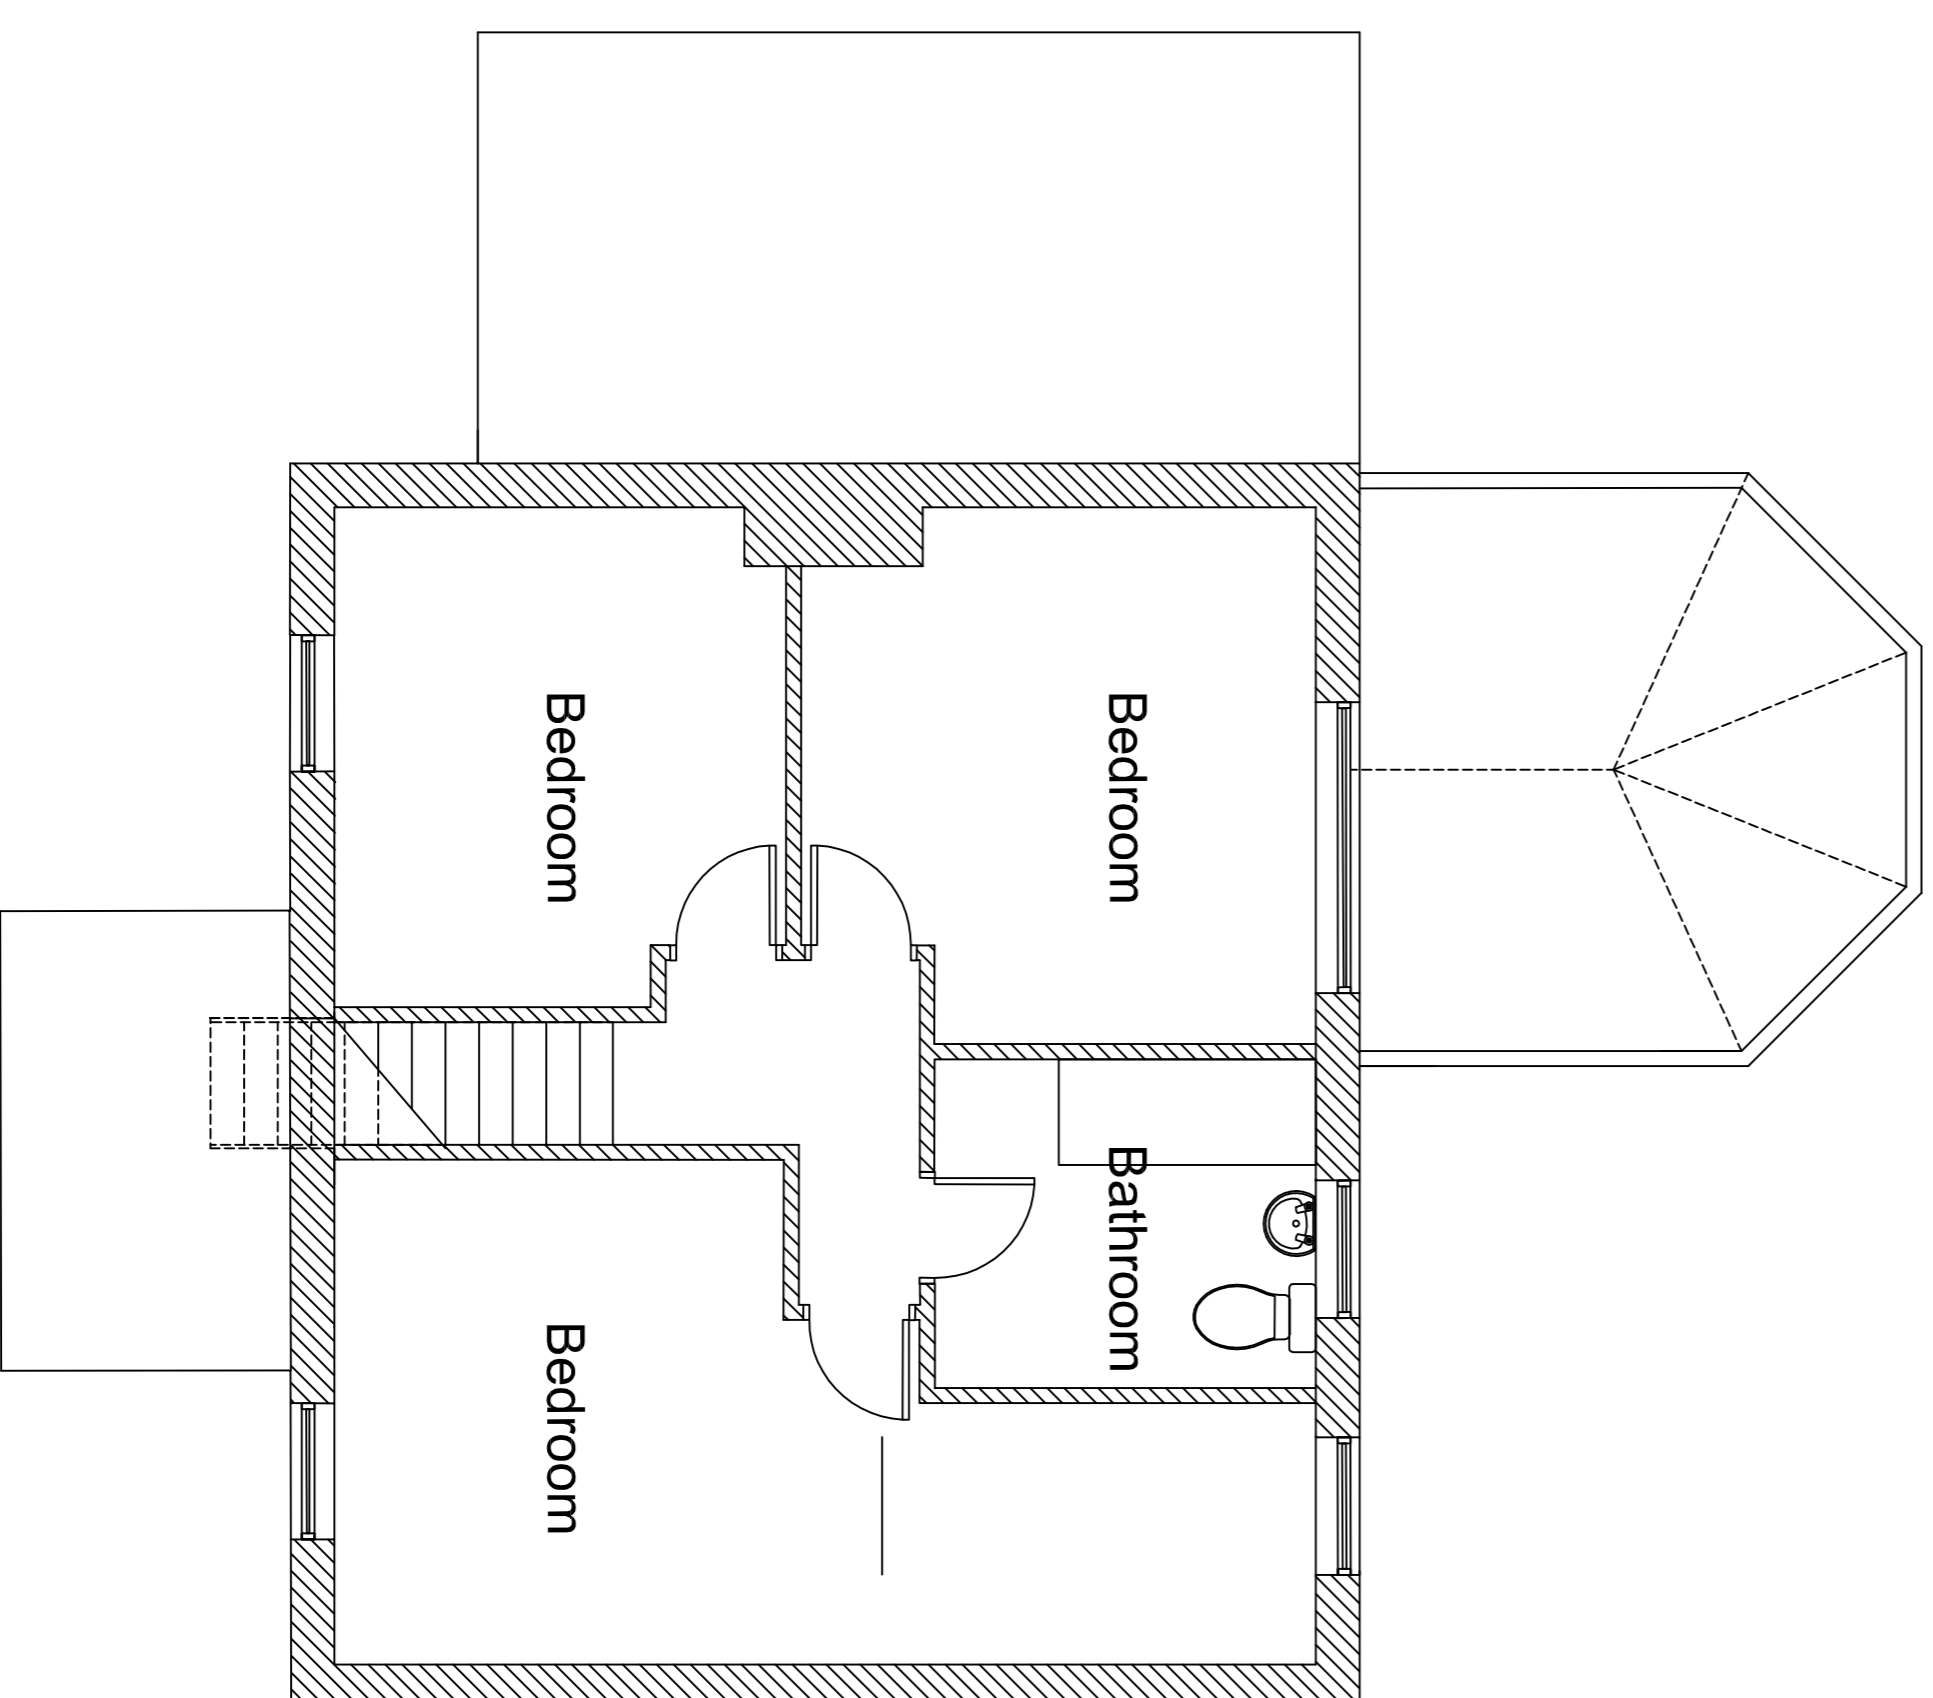

FIRST FLOOR PLAN

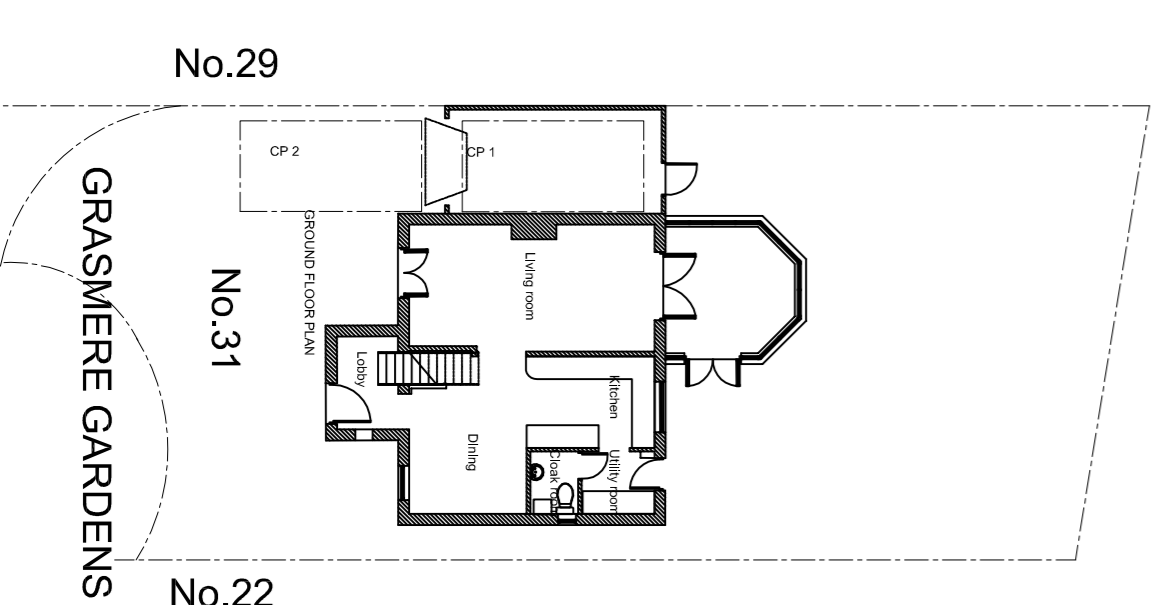


GRASMERE GARDENS

EXISTING BLOCK PLAN
scale 1:200

NOTES
THIS DRAWING MAY BE SCALED FOR THE PURPOSES OF PLANNING APPLICATIONS, LAND REGISTRY AND FOR LEGAL PLANS WHERE THE SCALE BAR IS USED, AND WHERE IT VERIFIES THAT THE DRAWING IS AN ORIGINAL OR AN ACCURATE COPY. IT MAY NOT BE SCALED FOR CONSTRUCTION PURPOSES.
ALWAYS REFER TO WRITTEN OR CALCULATED DIMENSIONS, IF IN DOUBT, REQUEST FURTHER INFORMATION.
ALL DIMENSIONS AND LEVELS TO BE CHECKED ON SITE. ANY DISCREPANCIES AND/OR AMBIGUITIES BETWEEN THIS DRAWING AND INFORMATION GIVEN ELSEWHERE MUST BE REPORTED IMMEDIATELY TO THIS OFFICE FOR CLARIFICATION BEFORE PROCEEDING.

THIS DRAWING TO BE READ IN CONJUNCTION WITH ALL RELEVANT TECHNICAL SPECIFICATIONS, CONDITIONS OF CONTRACT AND ALL WORKS ARE TO BE CARRIED OUT IN ACCORDANCE WITH THE LATEST BRITISH STANDARDS / CODES OF PRACTICE.

 

chris allen architects
285 London Road East, Bournemouth, Bath, BA1 7RL
Tel: 01202 551000, 01202 551003
e: info@chrisallen.co.uk, c.a@chrisallen.com

REV A Parking spaces shown as requested by S Gies Planning 13.02.2024

CLIENT
Greg, Victoria Leeson

PROJECT
**31 Grasmere Gardens, Bridgegate
Bristol, BS30 5XW**

DRAWING TITLE
**Extension + Internal Reorganisation
Existing Conditions**

SCALE @ A1	DRAWN BY:
AS SHOWN	CA
DATE	CHECKED BY:
NOV 2020	CA
JOB NUMBER	DRAWING NUMBER
20.090	AL(0)001
	REVISION LETTER
	A