


Wall Legend

■ Denotes existing structure

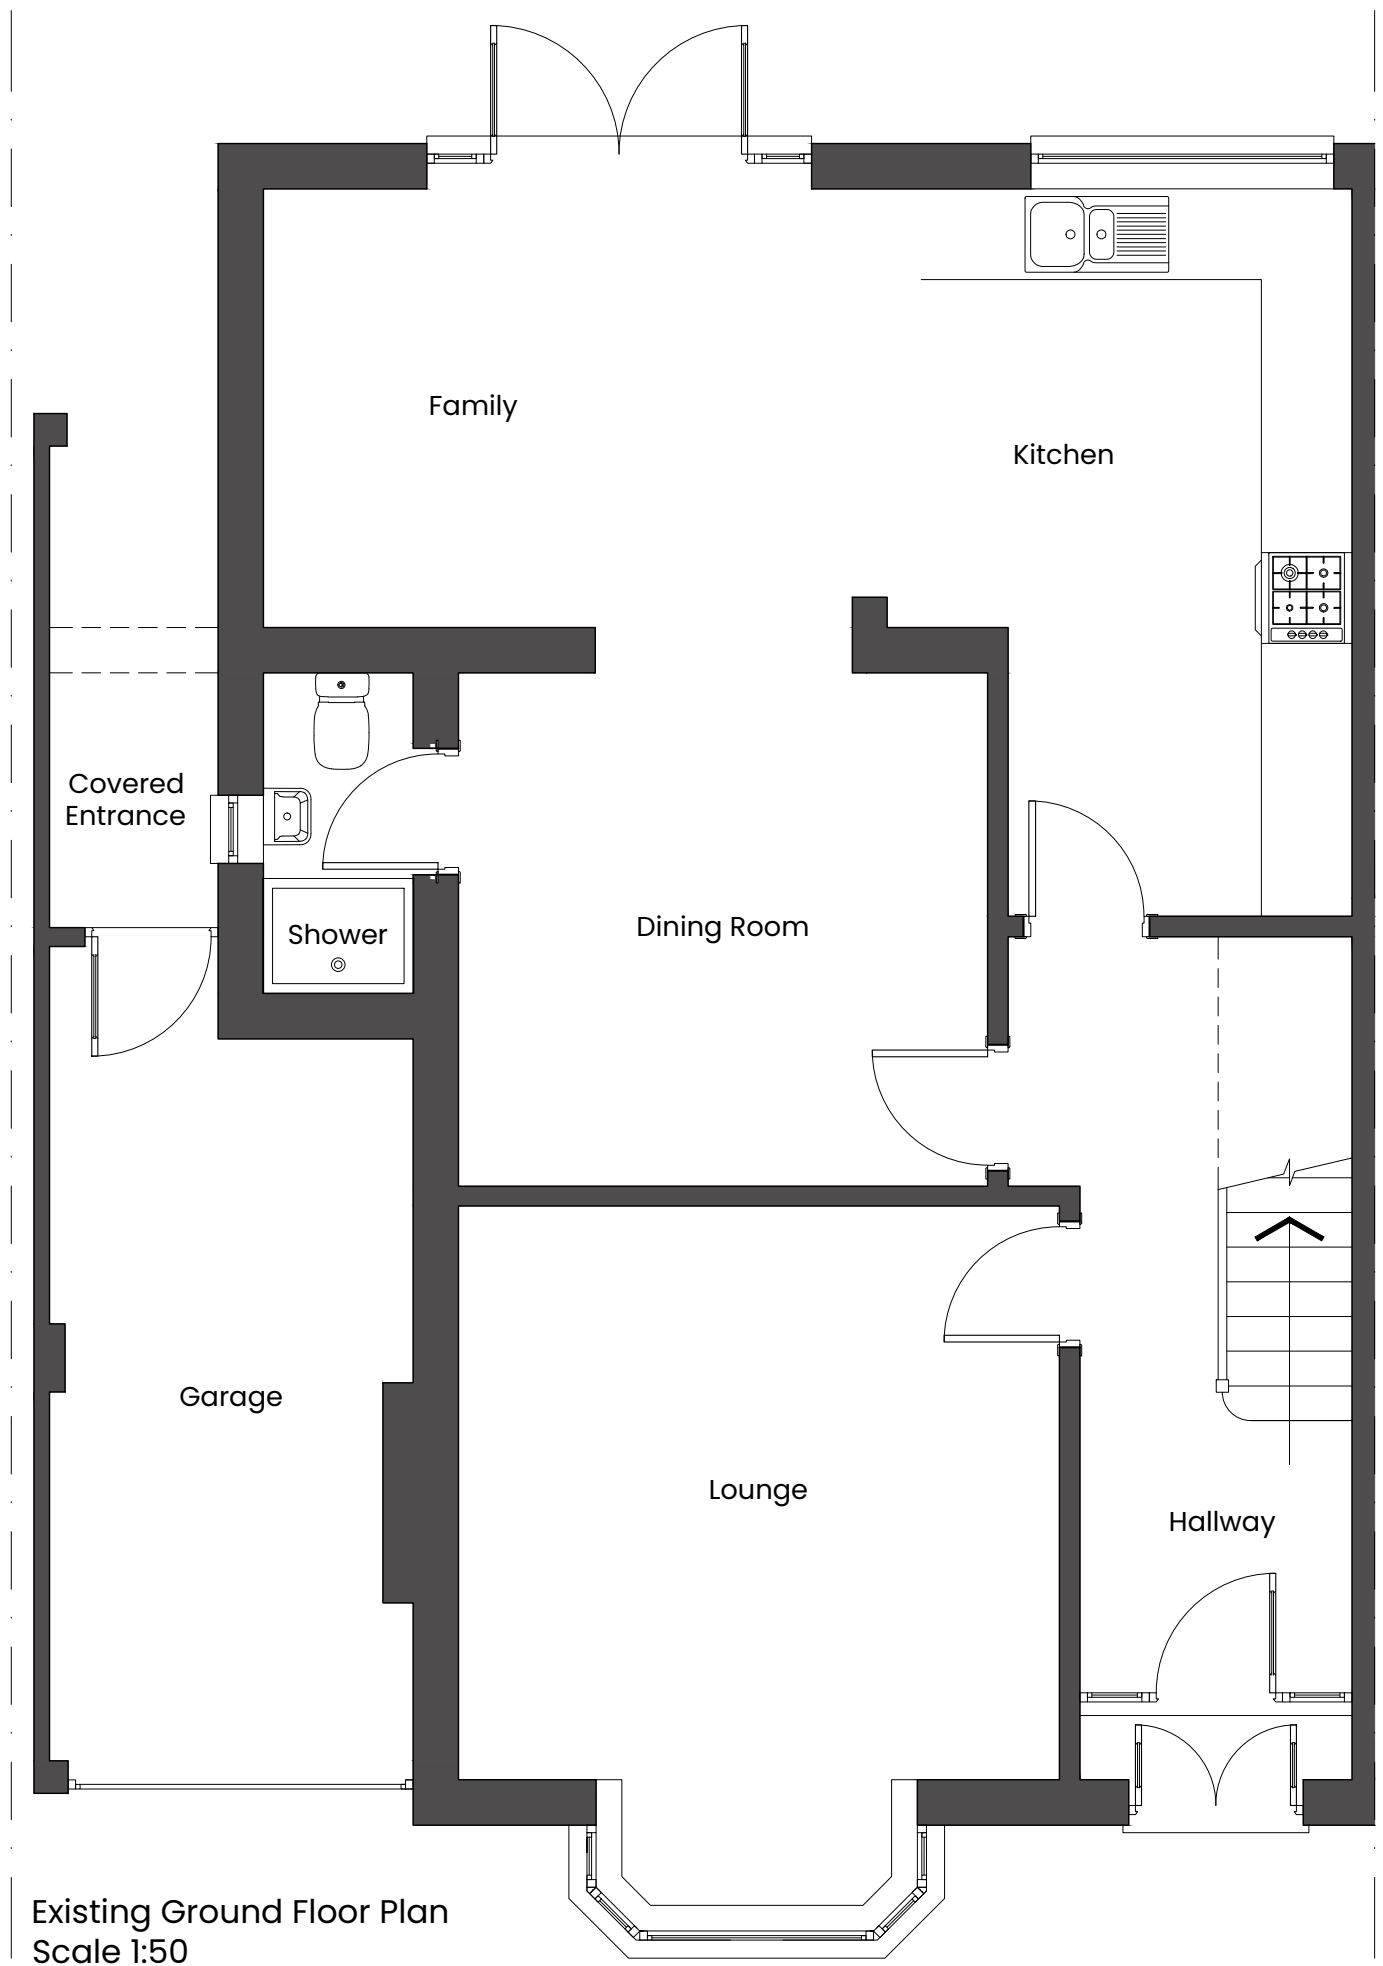

Existing Ground Floor Plan
Scale 1:50

0 1 2 3
metres

Rev	Description	Date
/	Client Issue	12/02/24

SJP ARCHITECTURAL CONSULTANTS
 W: www.sjp-architecture.co.uk M: 07850076921

Project Title
 Single Storey Side Extension and Internal remodel at No.49 Oakdale Road
 Downend
 Bristol
 BS16 6DS

Drawing Title
 Existing Ground Floor Plan

Drawing Number
 PA24/406/04

Scale	Revision
1:50 @ ISO A3	