




West Elevation Existing

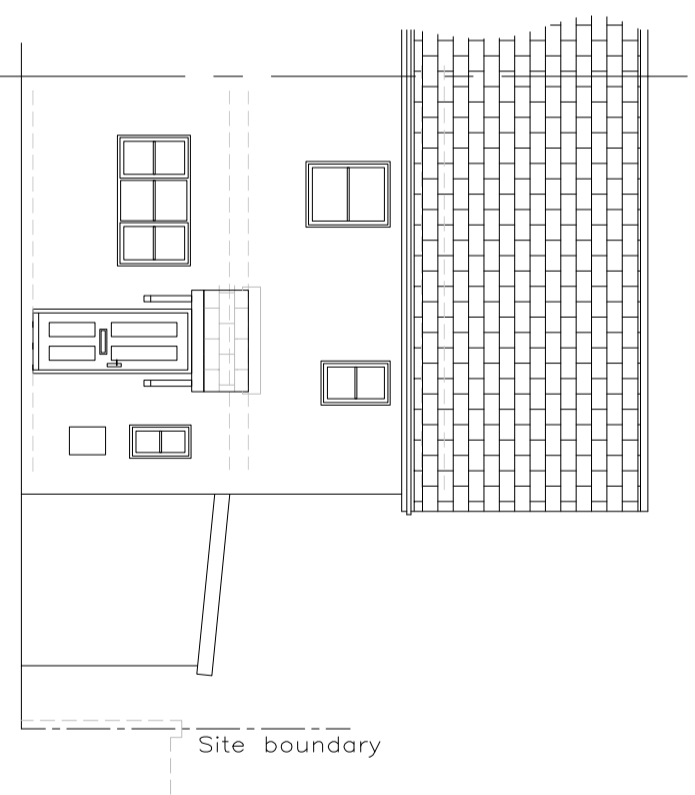

North Elevation Existing

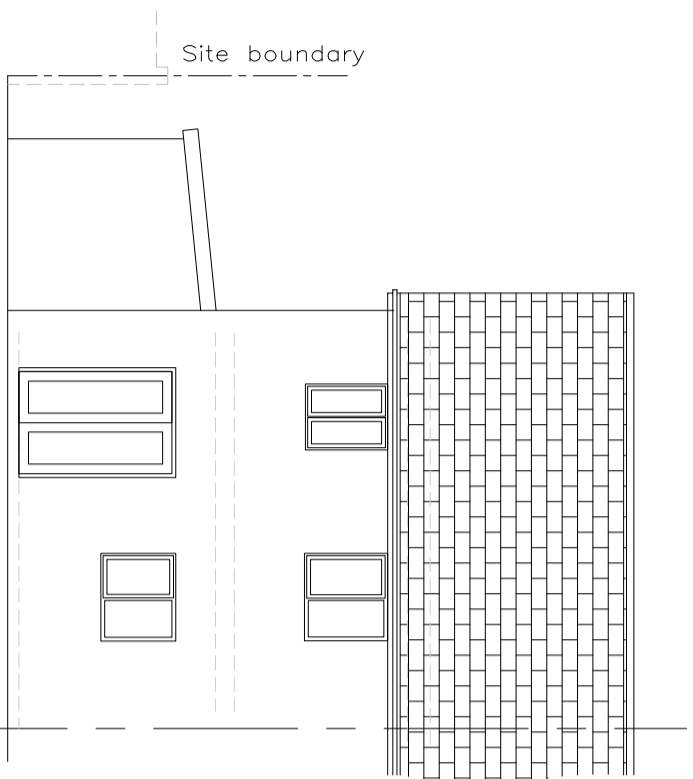

South Elevation Existing

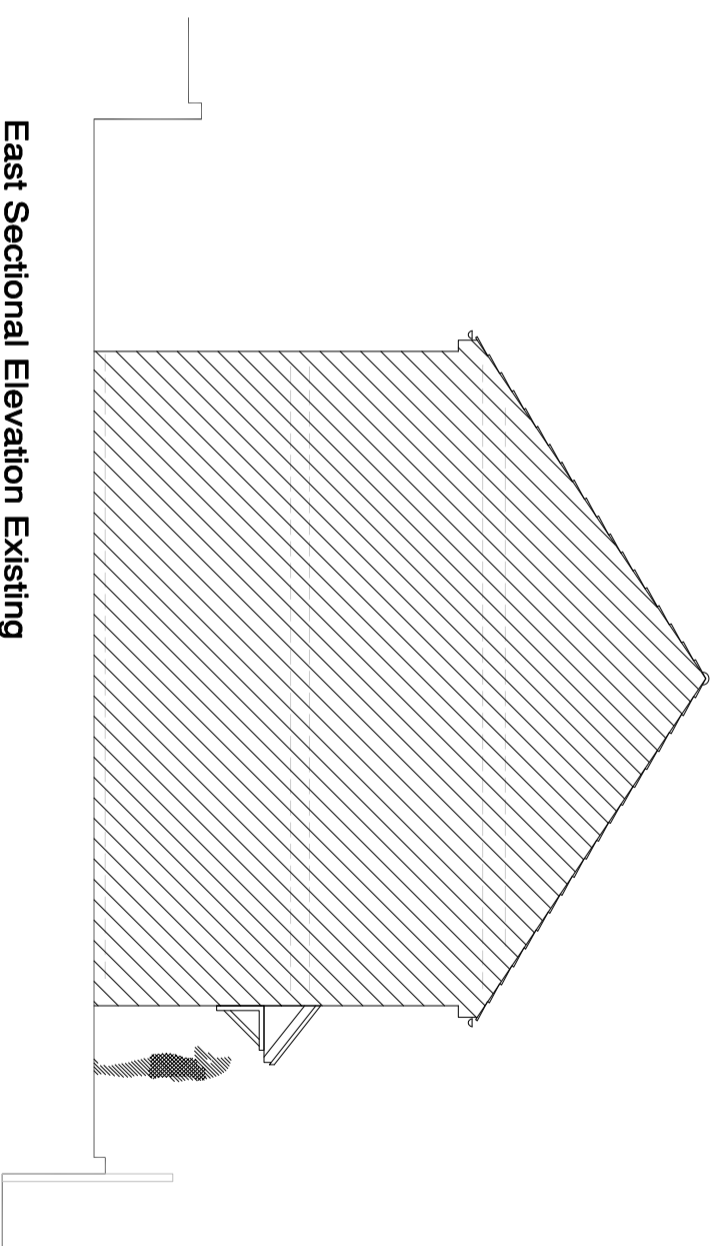

East Sectional Elevation Existing

REV. REVISION DATE

project

3 storey side extension and
loft conversion with dormer,
9 Bream Court,

Cheltenham,
Gloucestershire GL52 5FY

client

Mr J.Penhale,
9 Bream Court,

Cheltenham,
Gloucestershire GL52 5FY

drawing

Existing Elevations

status

Planning

date: 9/10/23

scale: 1:100@A3

drawing no.

231009/PL/003

Do not scale from this drawing.
All information shown is copyright of ea.