

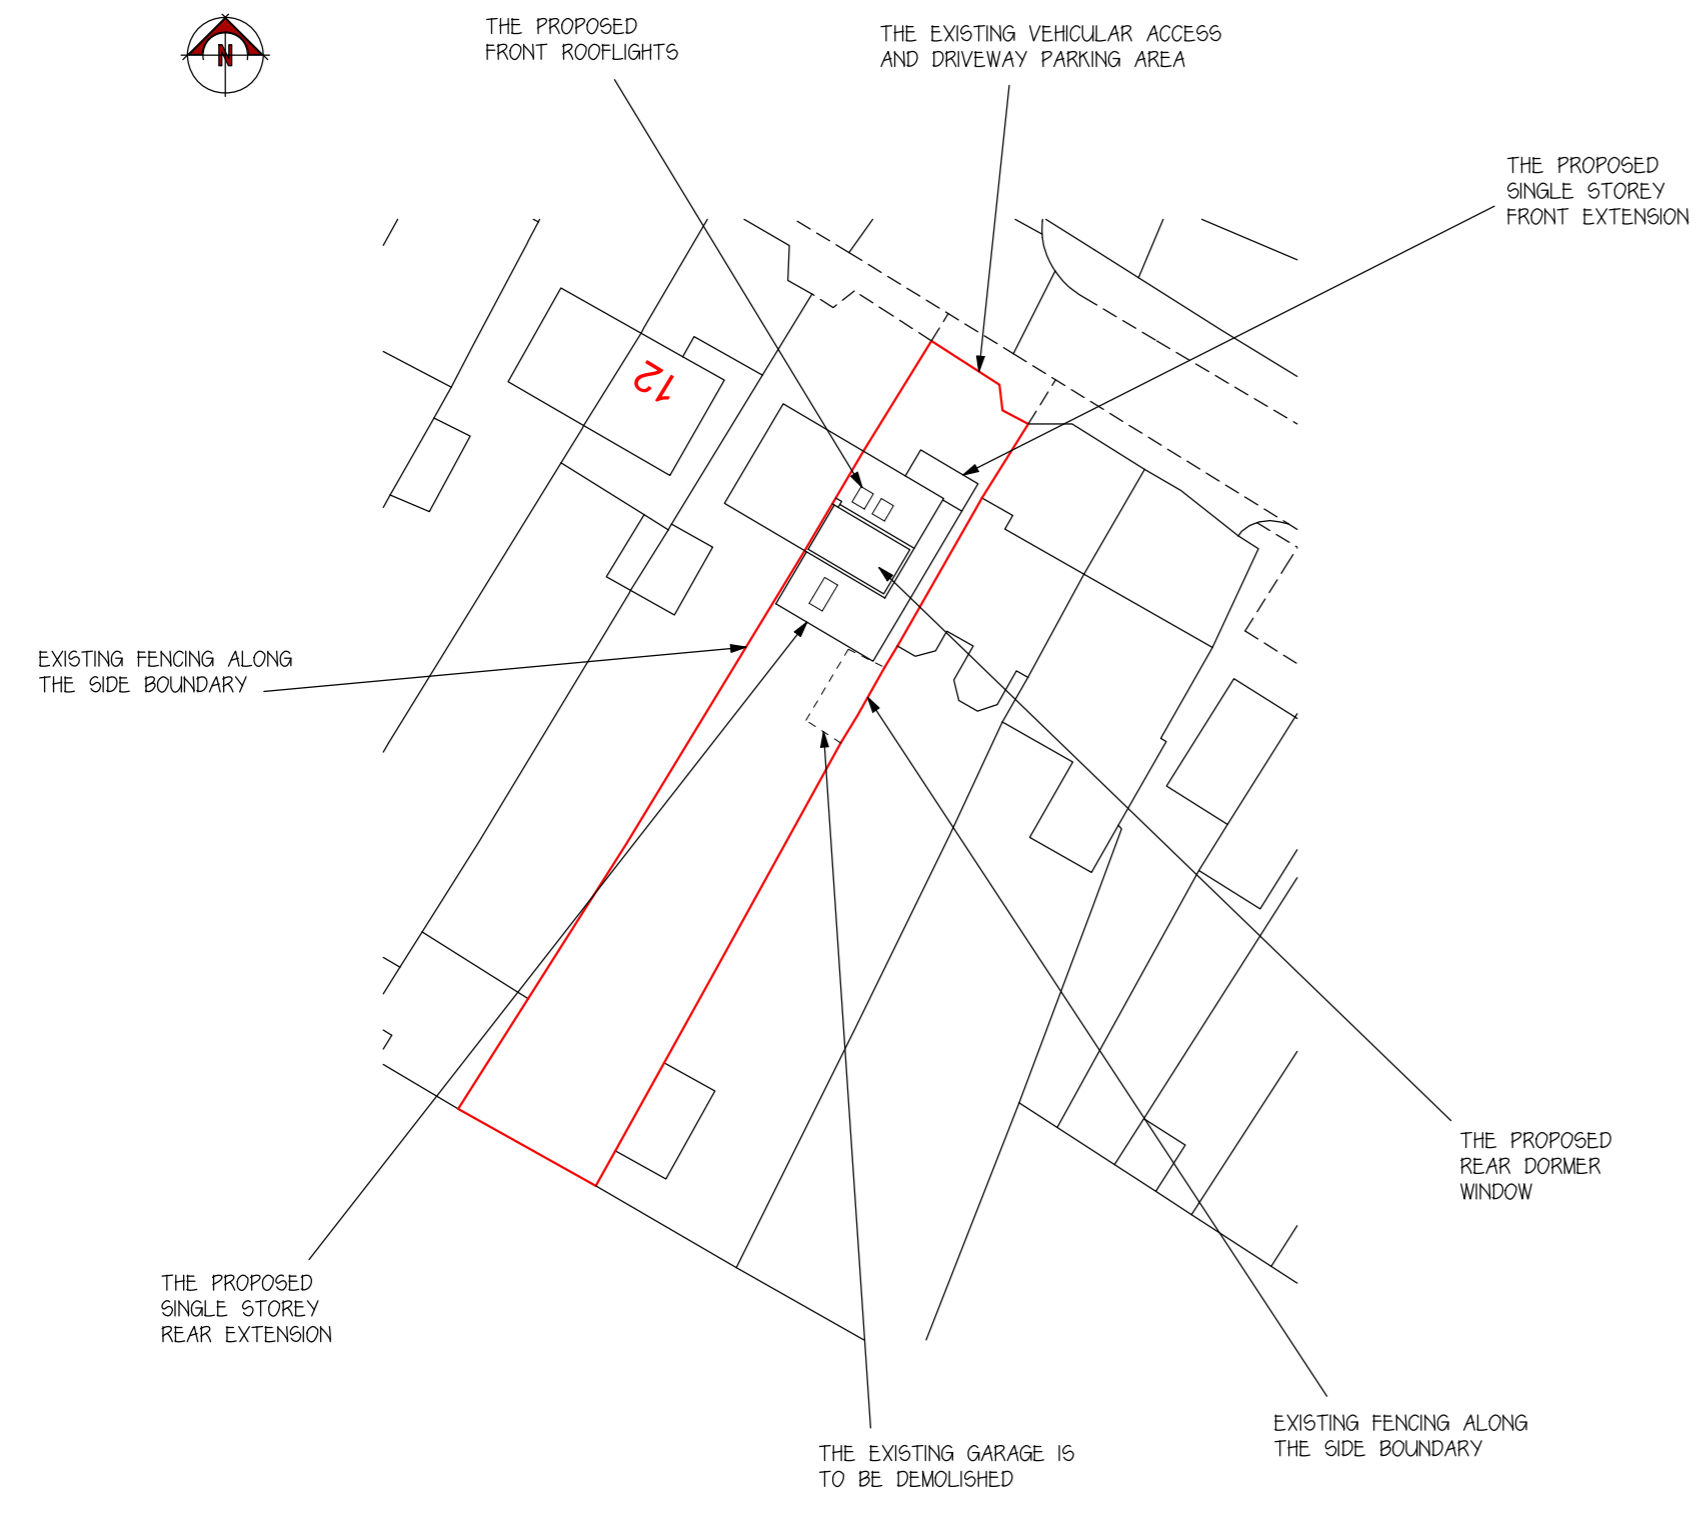
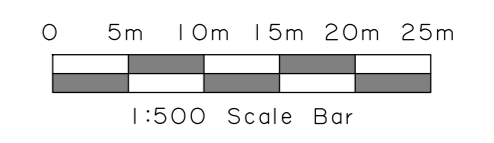


Ordnance Survey (c) Crown Copyright 2024. All rights reserved. Licence number 100022432


1:1250 LOCATION PLAN

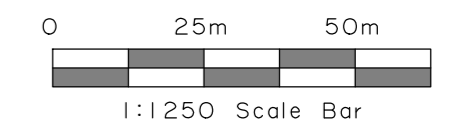

1:500 SITE PLAN

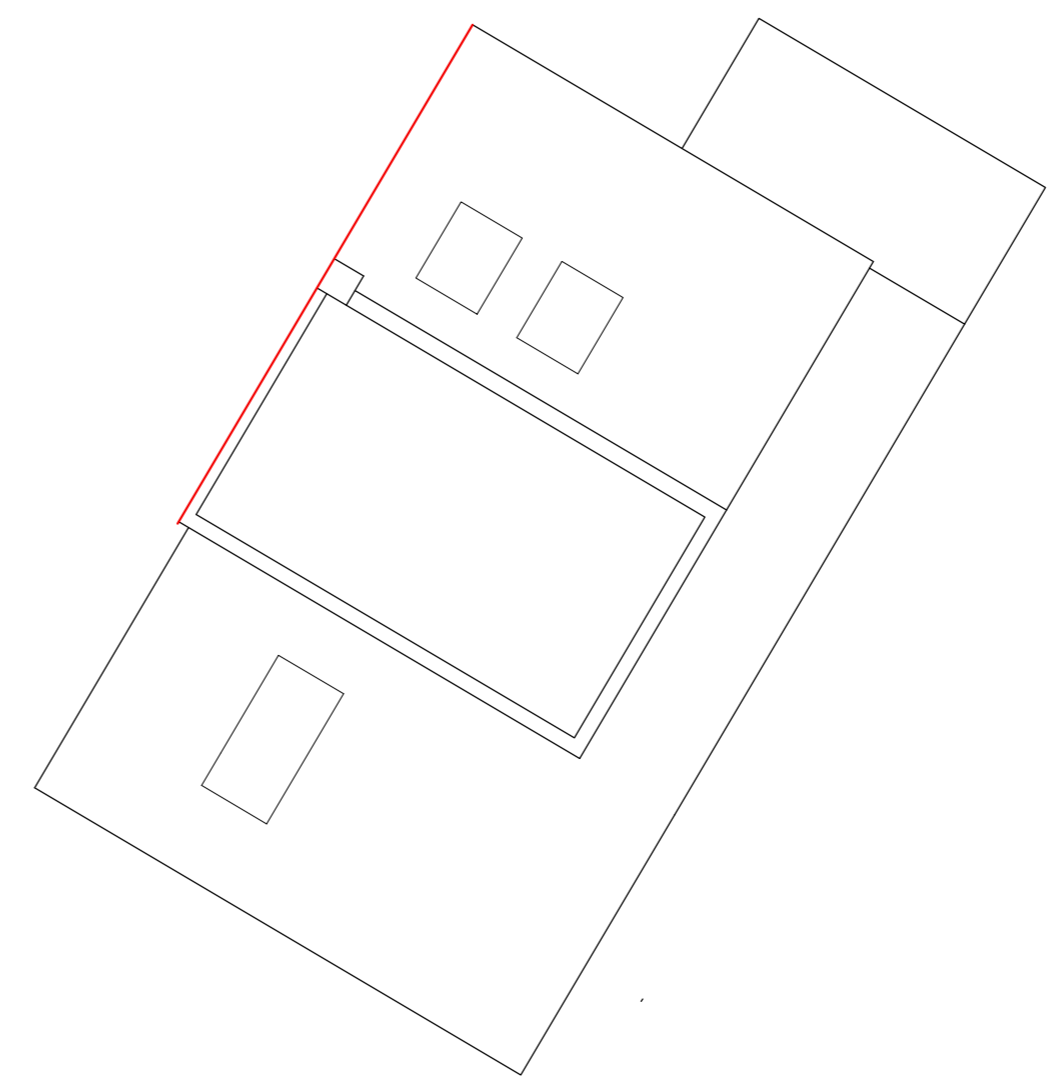

1:100 ROOF PLAN

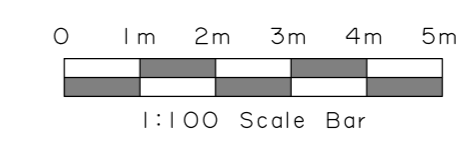

No.	Date	By	Contents
-----	------	----	----------

Revisions

Drawing Title			
Location Plan & Site Plan			

Project
Hip to gable roof extension, rear dormer window & front rooflights to facilitate a loft conversion & single storey extensions

Scale	Date	Drawn by
As stated	February 2024	SD

Client Details
16 Maple Lodge Close
Maple Cross
Hertfordshire
WD3 9SN

Drg.No.	Rev.
MLC PA 03	A