


NOTES:


This drawing is to be read in conjunction with all relevant Architects and Engineers drawings

Only figured dimensions are to be used for construction

All dimensions are to be verified on site prior to work commencing

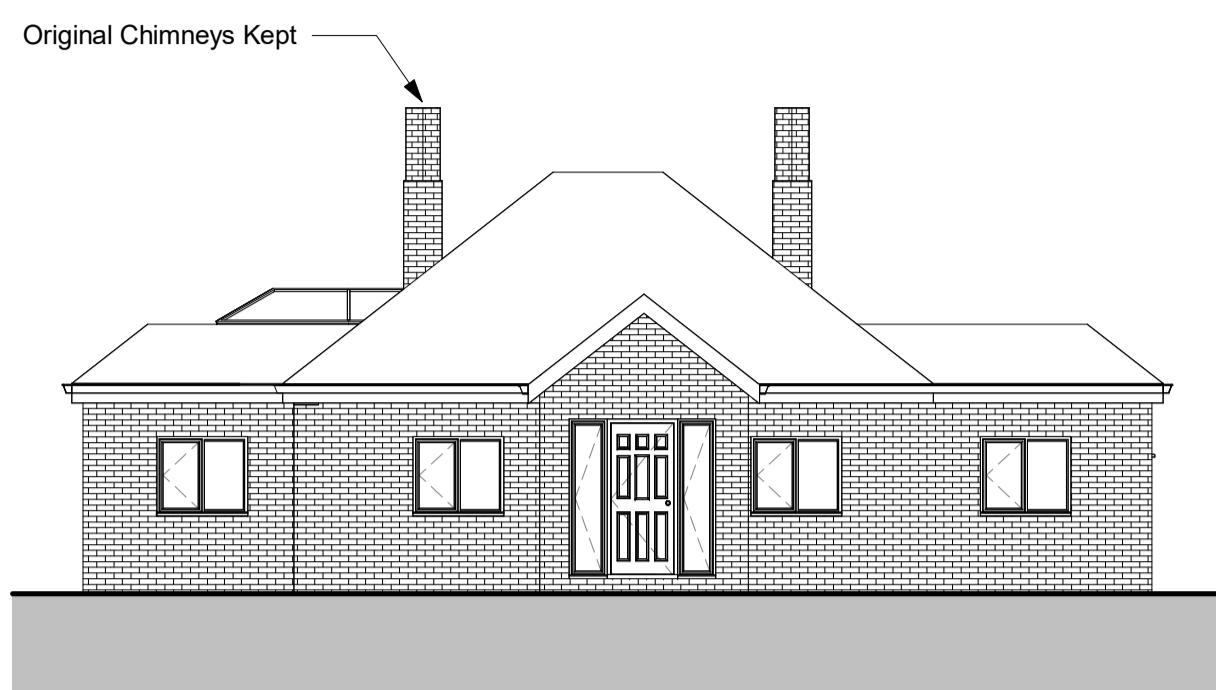


1 Front Elevation
1 : 100

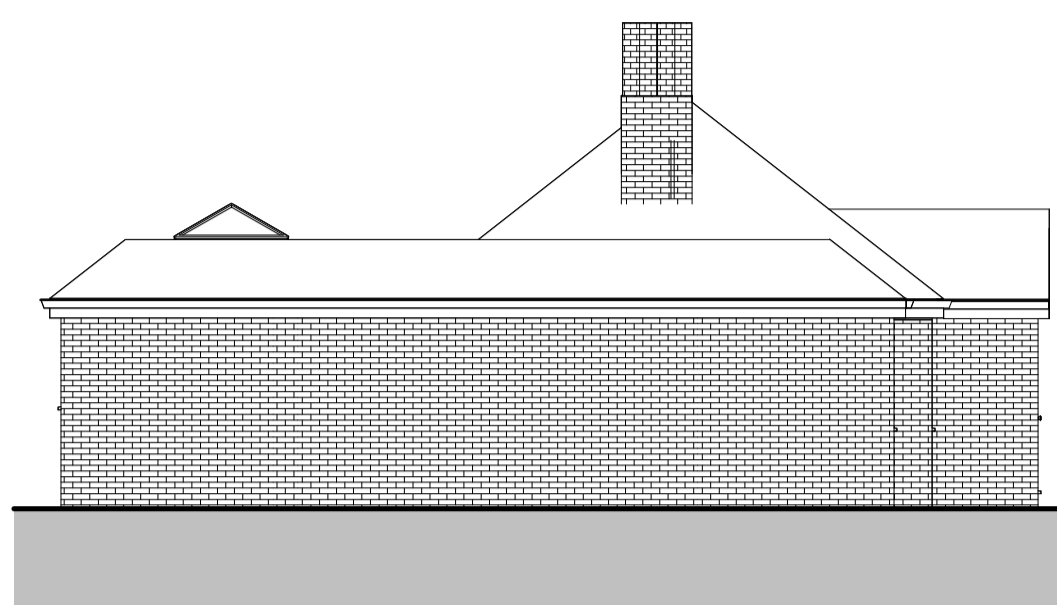


2 LH Elevation
1 : 100



3 Rear Elevation
1 : 100

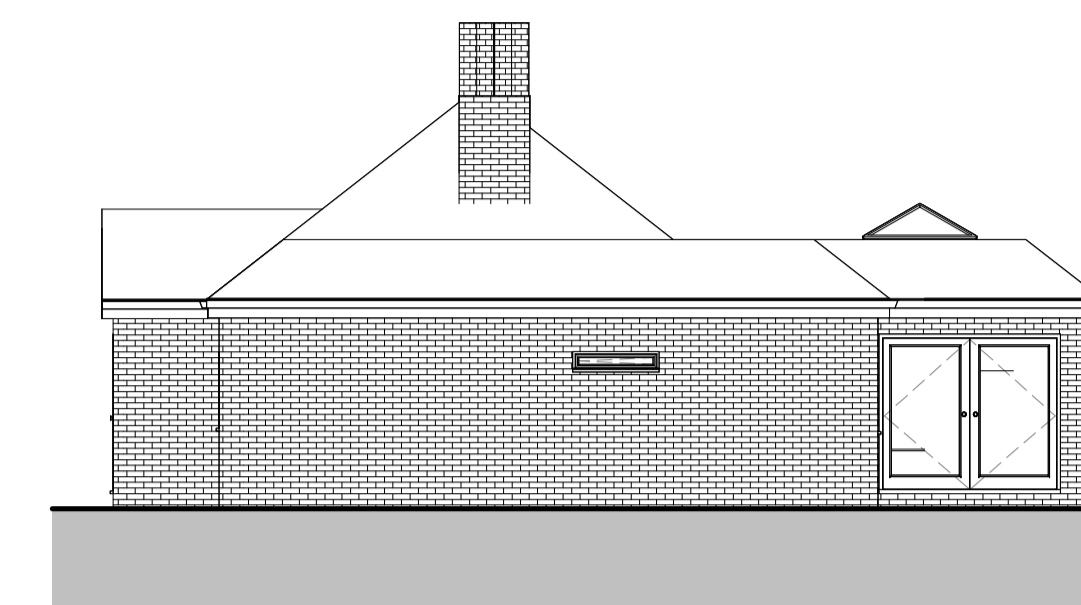

4 RH Elevation
1 : 100

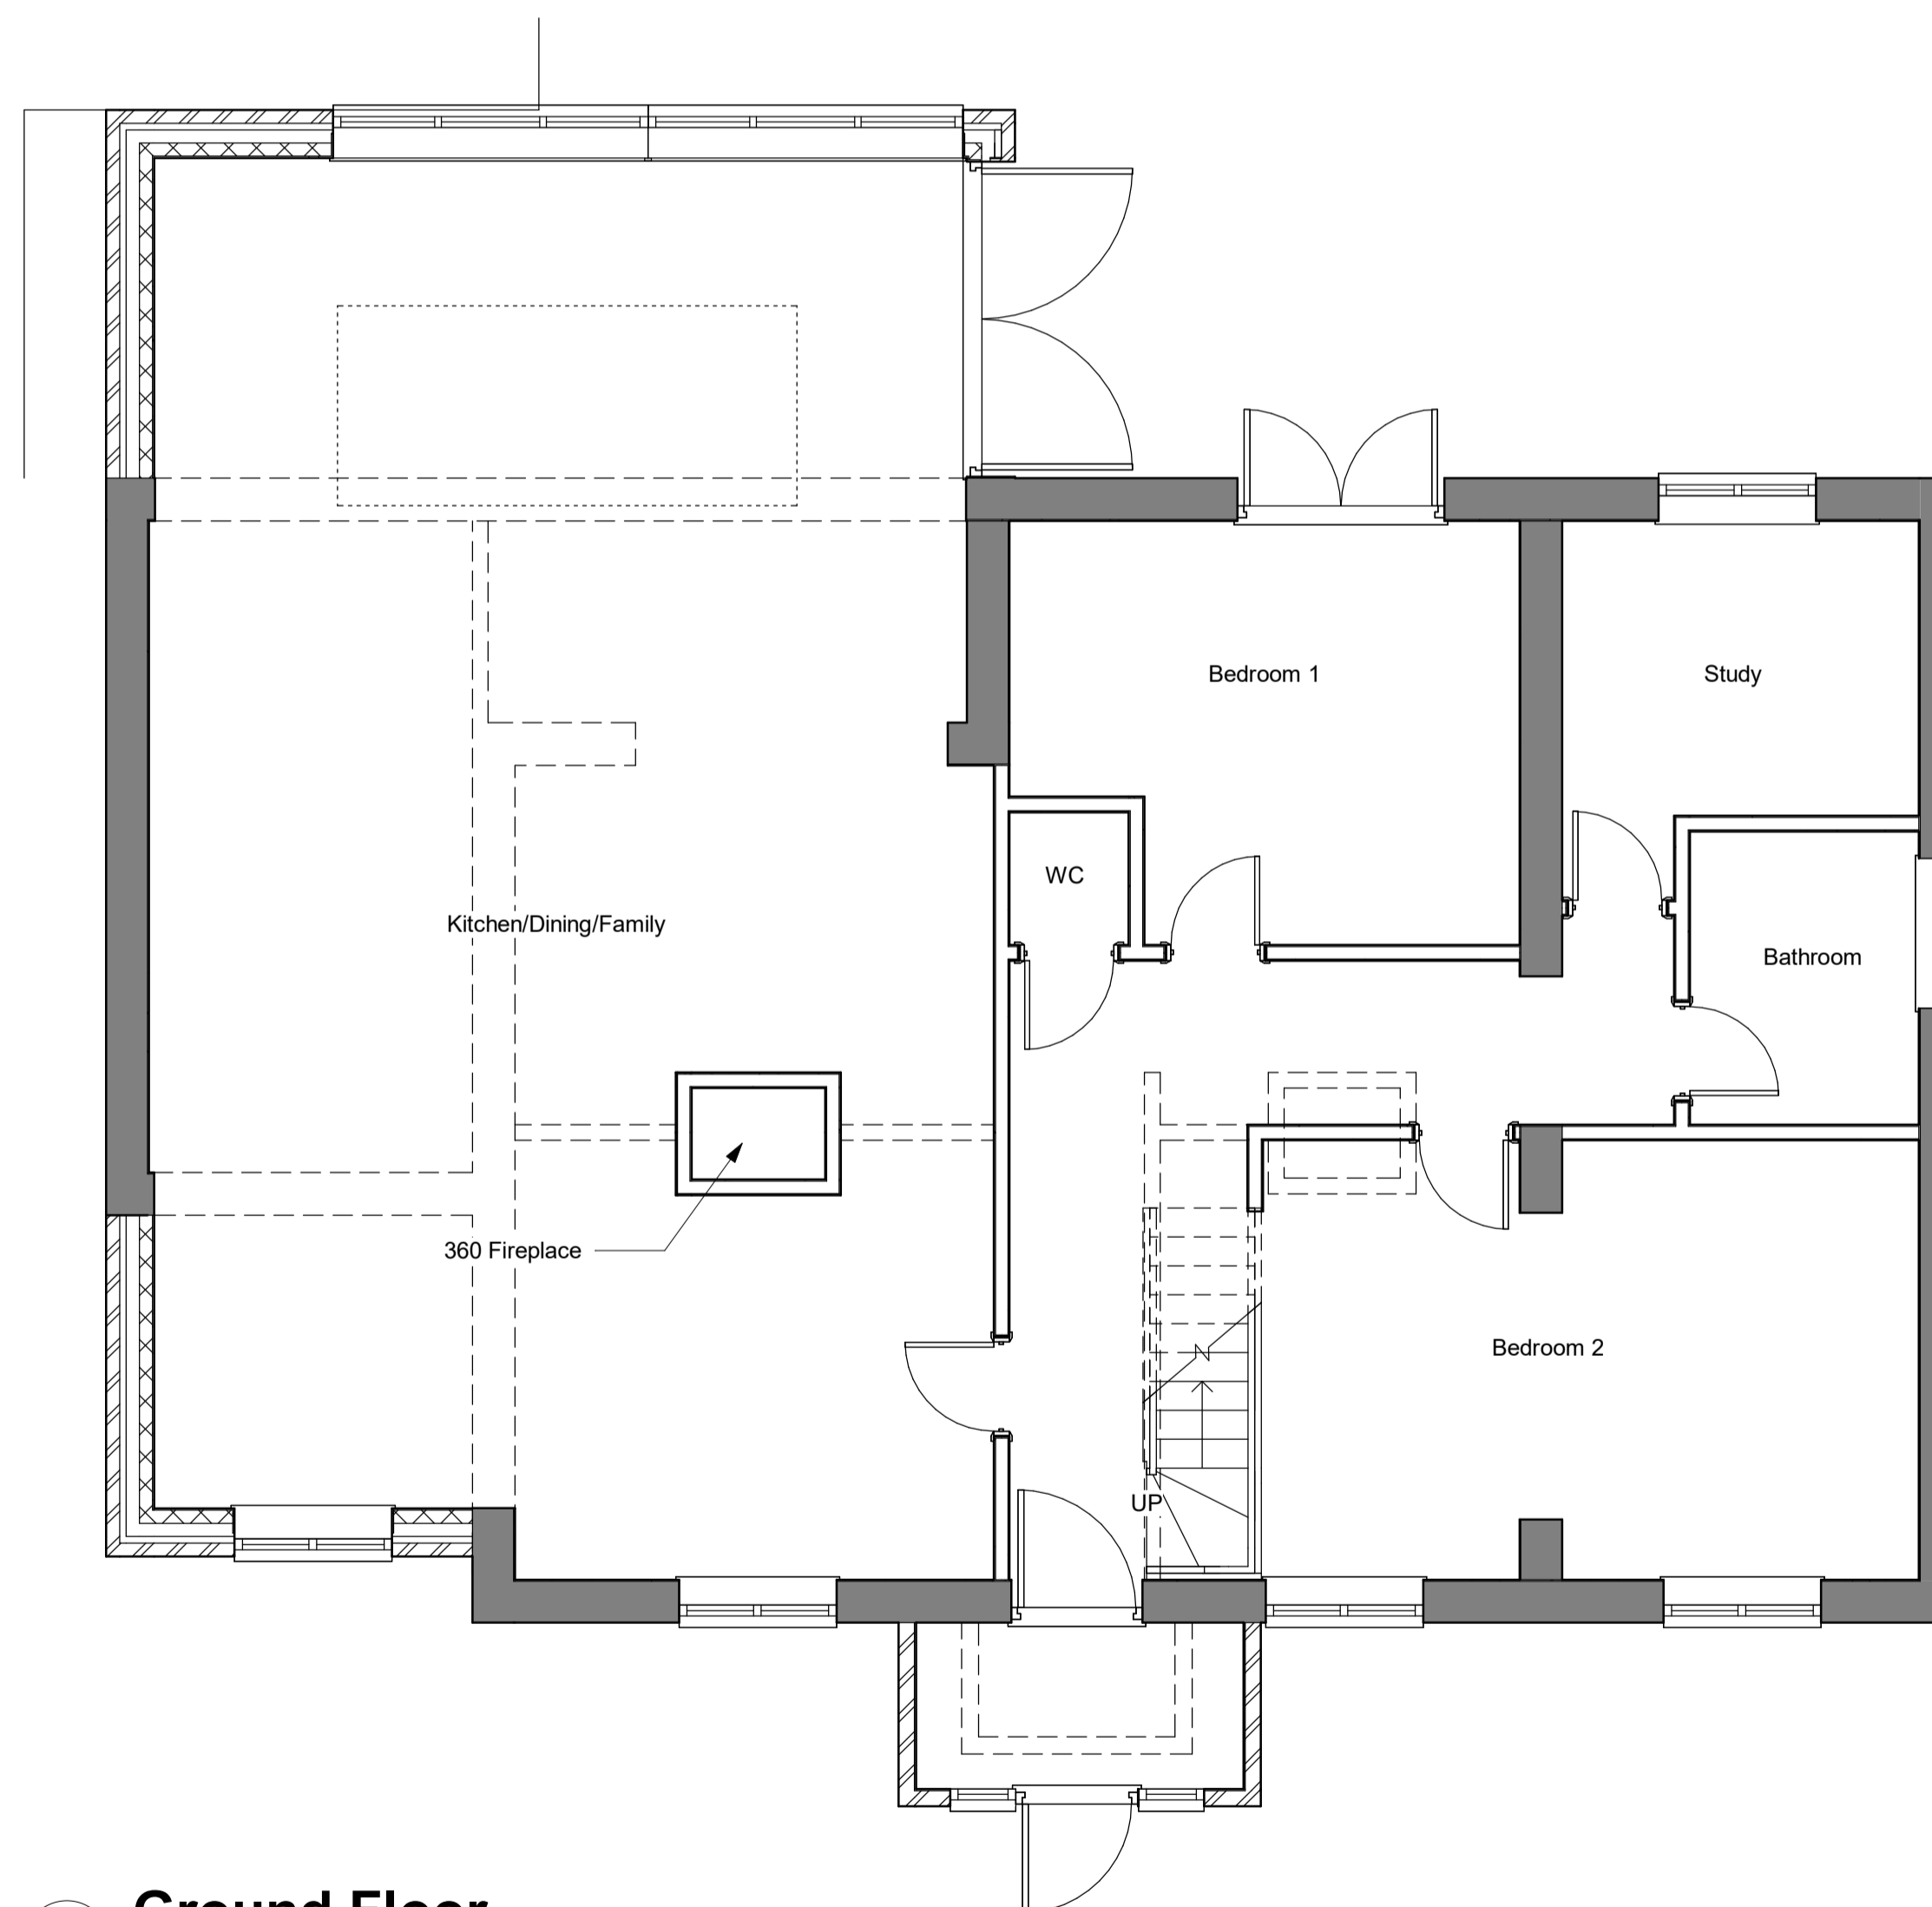

5 Ground Floor
1 : 50

No.	Description	Date

Manor House
Cottage
WD3 5SQ

Proposed D2

Project number 592

Date 31.01.24

Drawn by Brian Strong

102

Scale @ A1 As indicated

