





Front Elevation
Scale 1:50

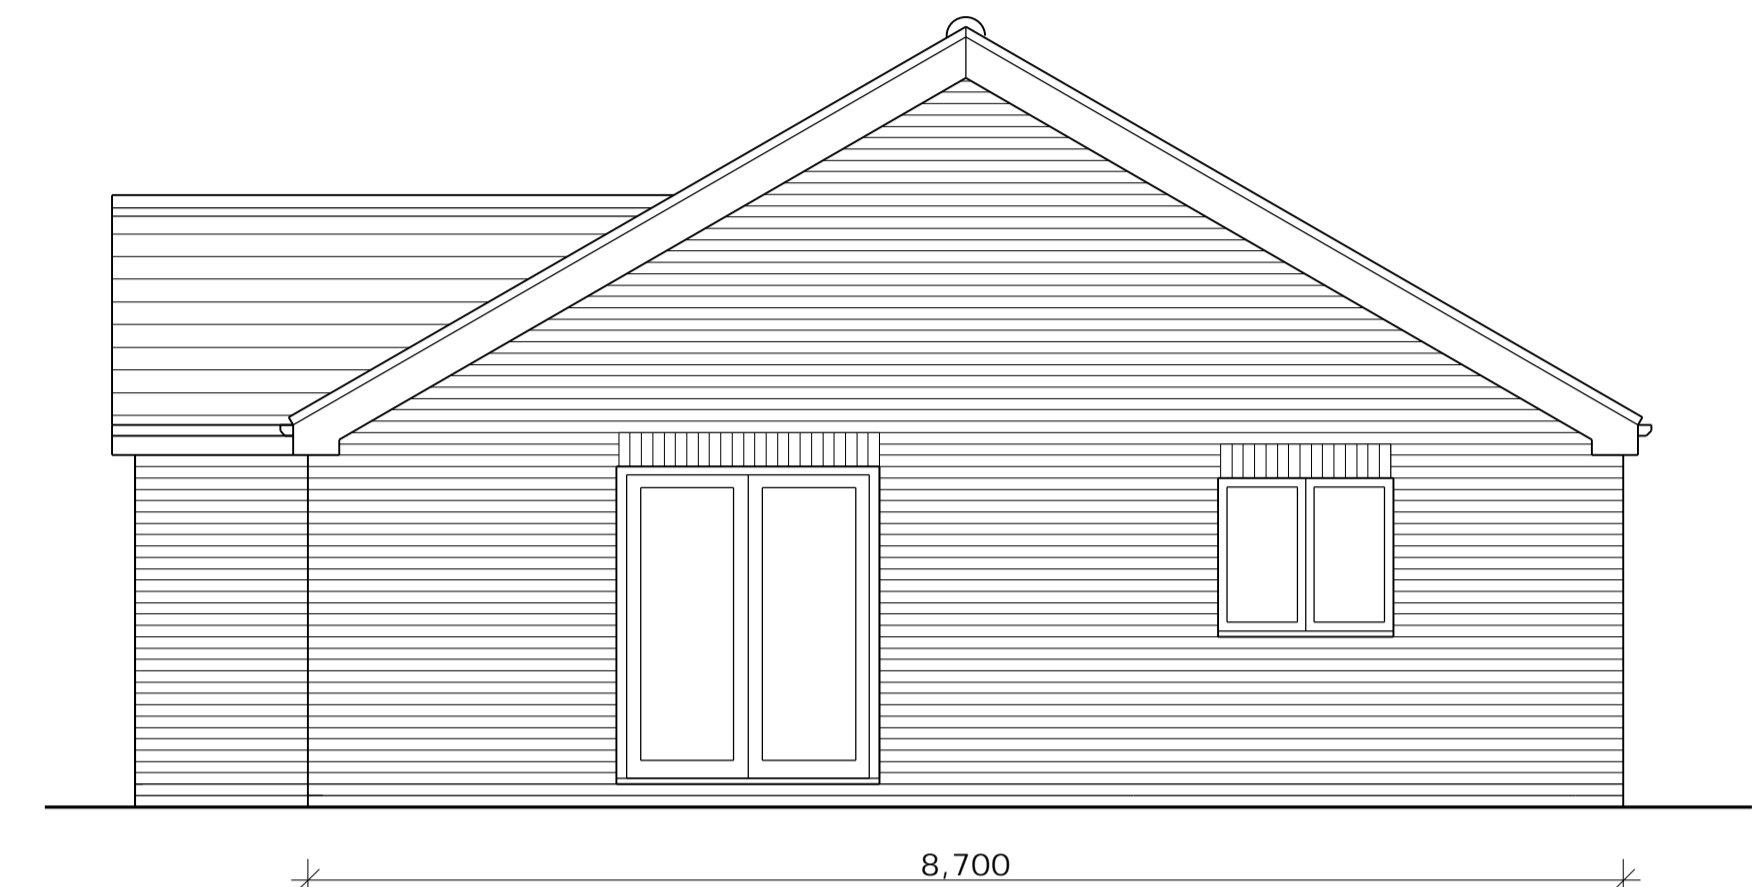


Side Elevation
Scale 1:50



Rear Elevation
Scale 1:50

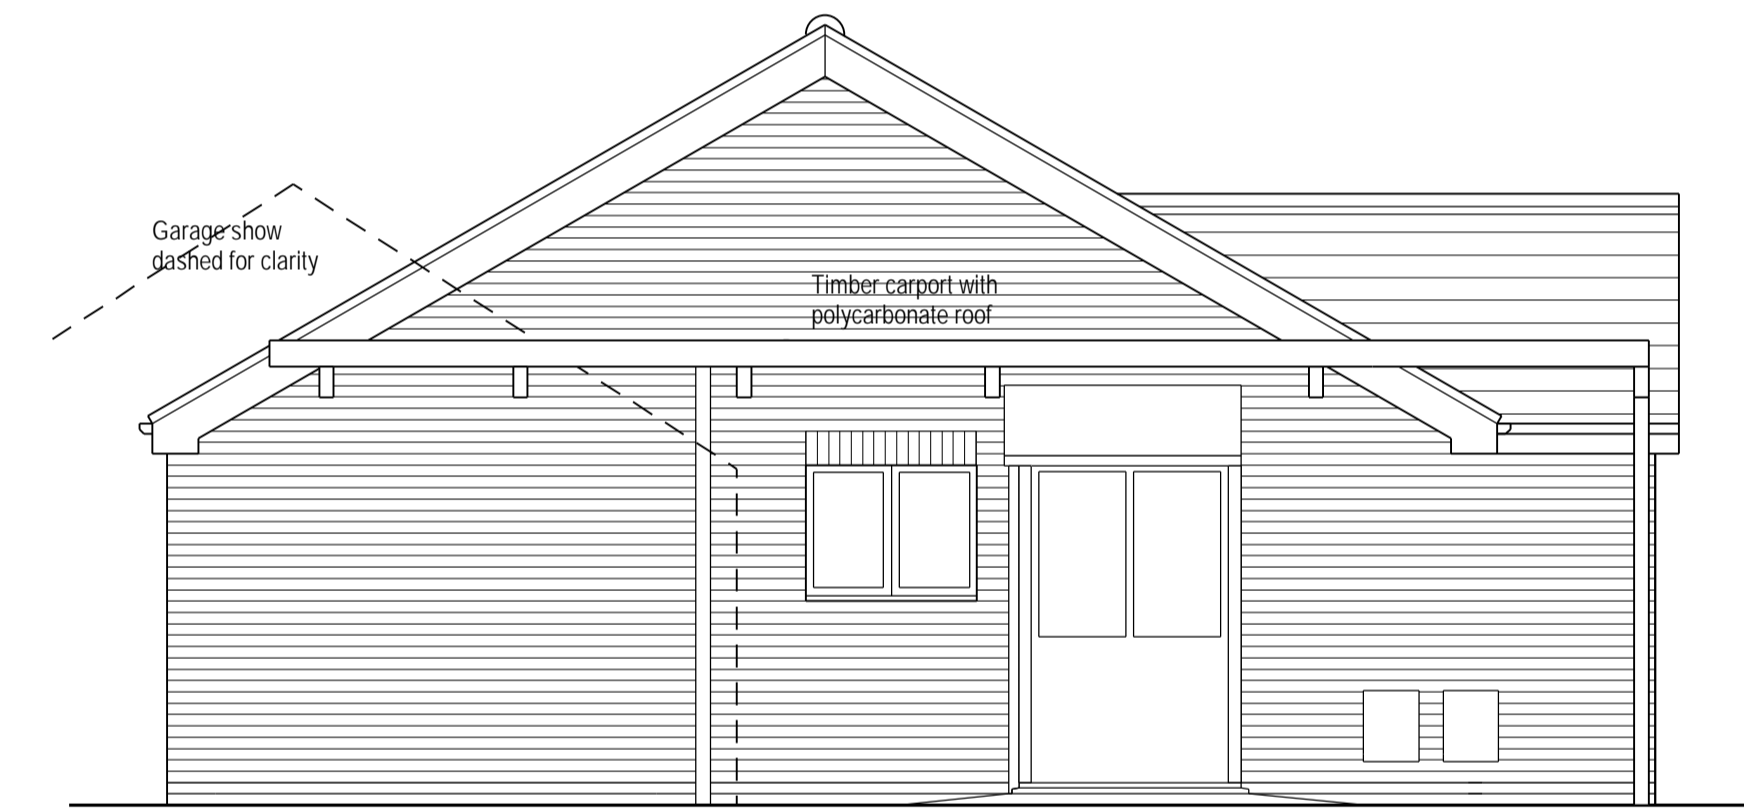

Side Elevation
Scale 1:50

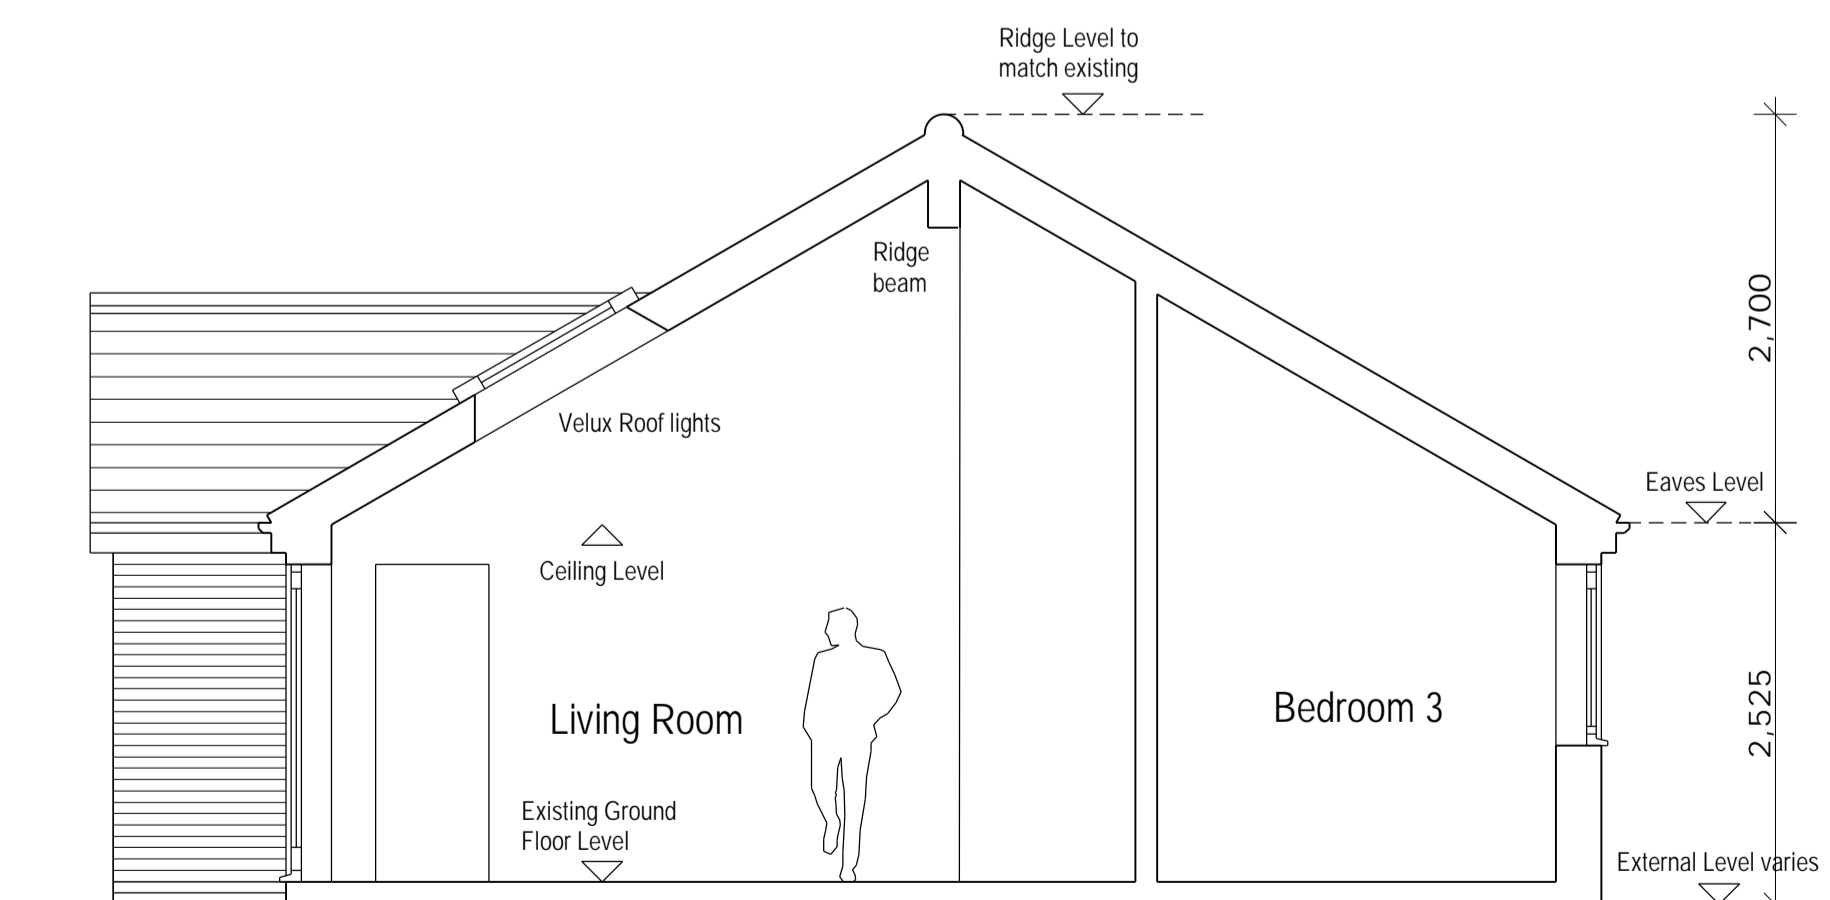

Cross Section BB
Scale 1:50

Job:	11 Curzon Close, Rainworth, Nottingham, NG21 0BQ		
Stage:	Planning	Drawing:	Proposed Elevations
Date:	23/12/23	Scale:	1:50 @ A1
		Drawn No:	23-268-P06
		Rev:	A
WAKE Conservation Ltd, 109 Central Avenue, Nottingham, NG7			
www.wakeconservation.co.uk			

