


Rauceby Hall - Middle House

East Elevation (Main) as Existing

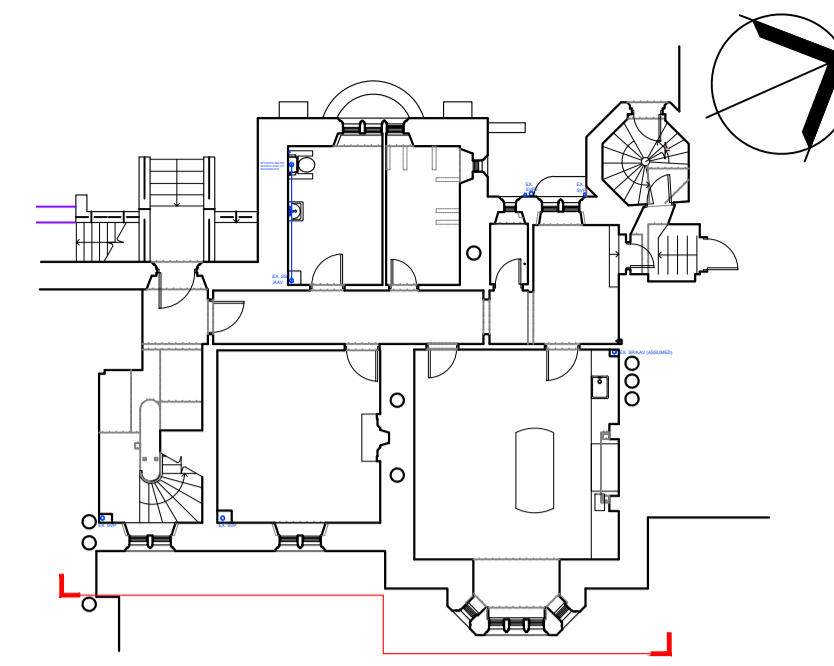

Key Plan
Scale 1:200 @ A1

NOTE
Do not scale from this drawing - all dimensions should be checked on site by the contractor prior to construction and discrepancies notified to the architect immediately.

This drawing should be read in conjunction with the architect's drawings, specification and schedules, and those provided by the other consultants.

For information on known hazards and general health & safety issues prior to work on site, reference should be made to the Pre-Construction Health & Safety Pack



East Elevation (Main) as Existing
Scale 1:50 @ A1

P03 LBC issue. DN 25.01.24

Simpson & Brown
www.simpsonandbrown.co.uk

The Old Printworks, 77a Brunswick Street, Edinburgh, EH7 5HS
admin@simpsonandbrown.co.uk 0131 555 4678

JOB TITLE	Rauceby Hall						
CLIENT	The Rauceby Foundation						
DWG TITLE	Middle House						
	East Elevation (Main) as Existing						
JOB NO.	A1 SCALE	STATUS					
2641.01	1:50	LBC					
PROJECT	ORIGIN	ZONE	LEVEL	TYPE	ROLE	DRG NO.	REV
RHM	SAB	MH	XX	SU	A	0141	P03

Architecture Heritage Consultancy Archaeology