


Rauceby Hall - Middle House

East Elevation (Main) as Proposed

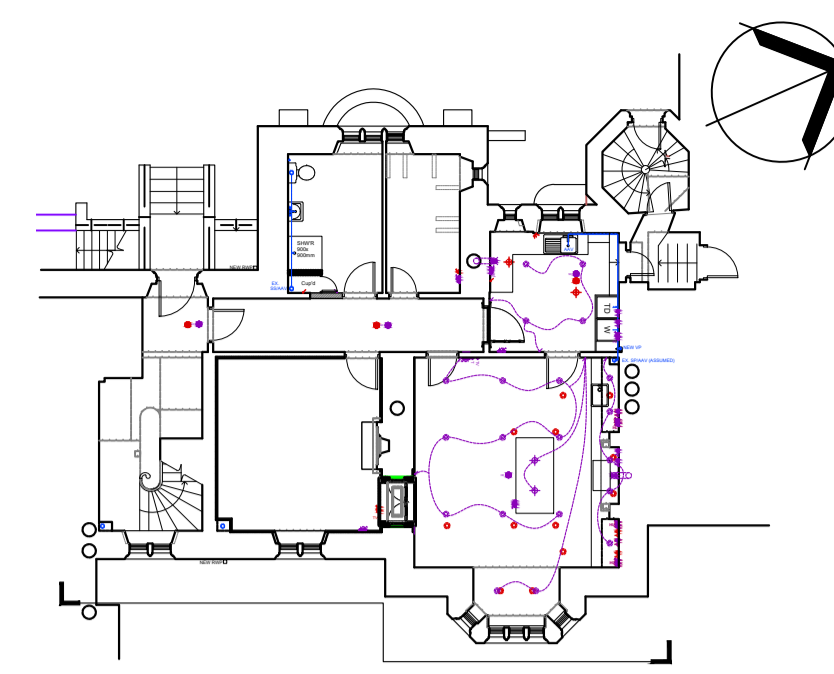

NOTE
Do not scale from this drawing - all dimensions should be checked on site by the contractor prior to construction and discrepancies notified to the architect immediately.


This drawing should be read in conjunction with the architect's drawings, specification and schedules, and those provided by the other consultants.

For information on known hazards and general health & safety issues prior to work on site, reference should be made to the Pre-Construction Health & Safety Pack

KEY

- New/altered/repaired
- Docketings

Key Plan
Scale 1:200 @ A1

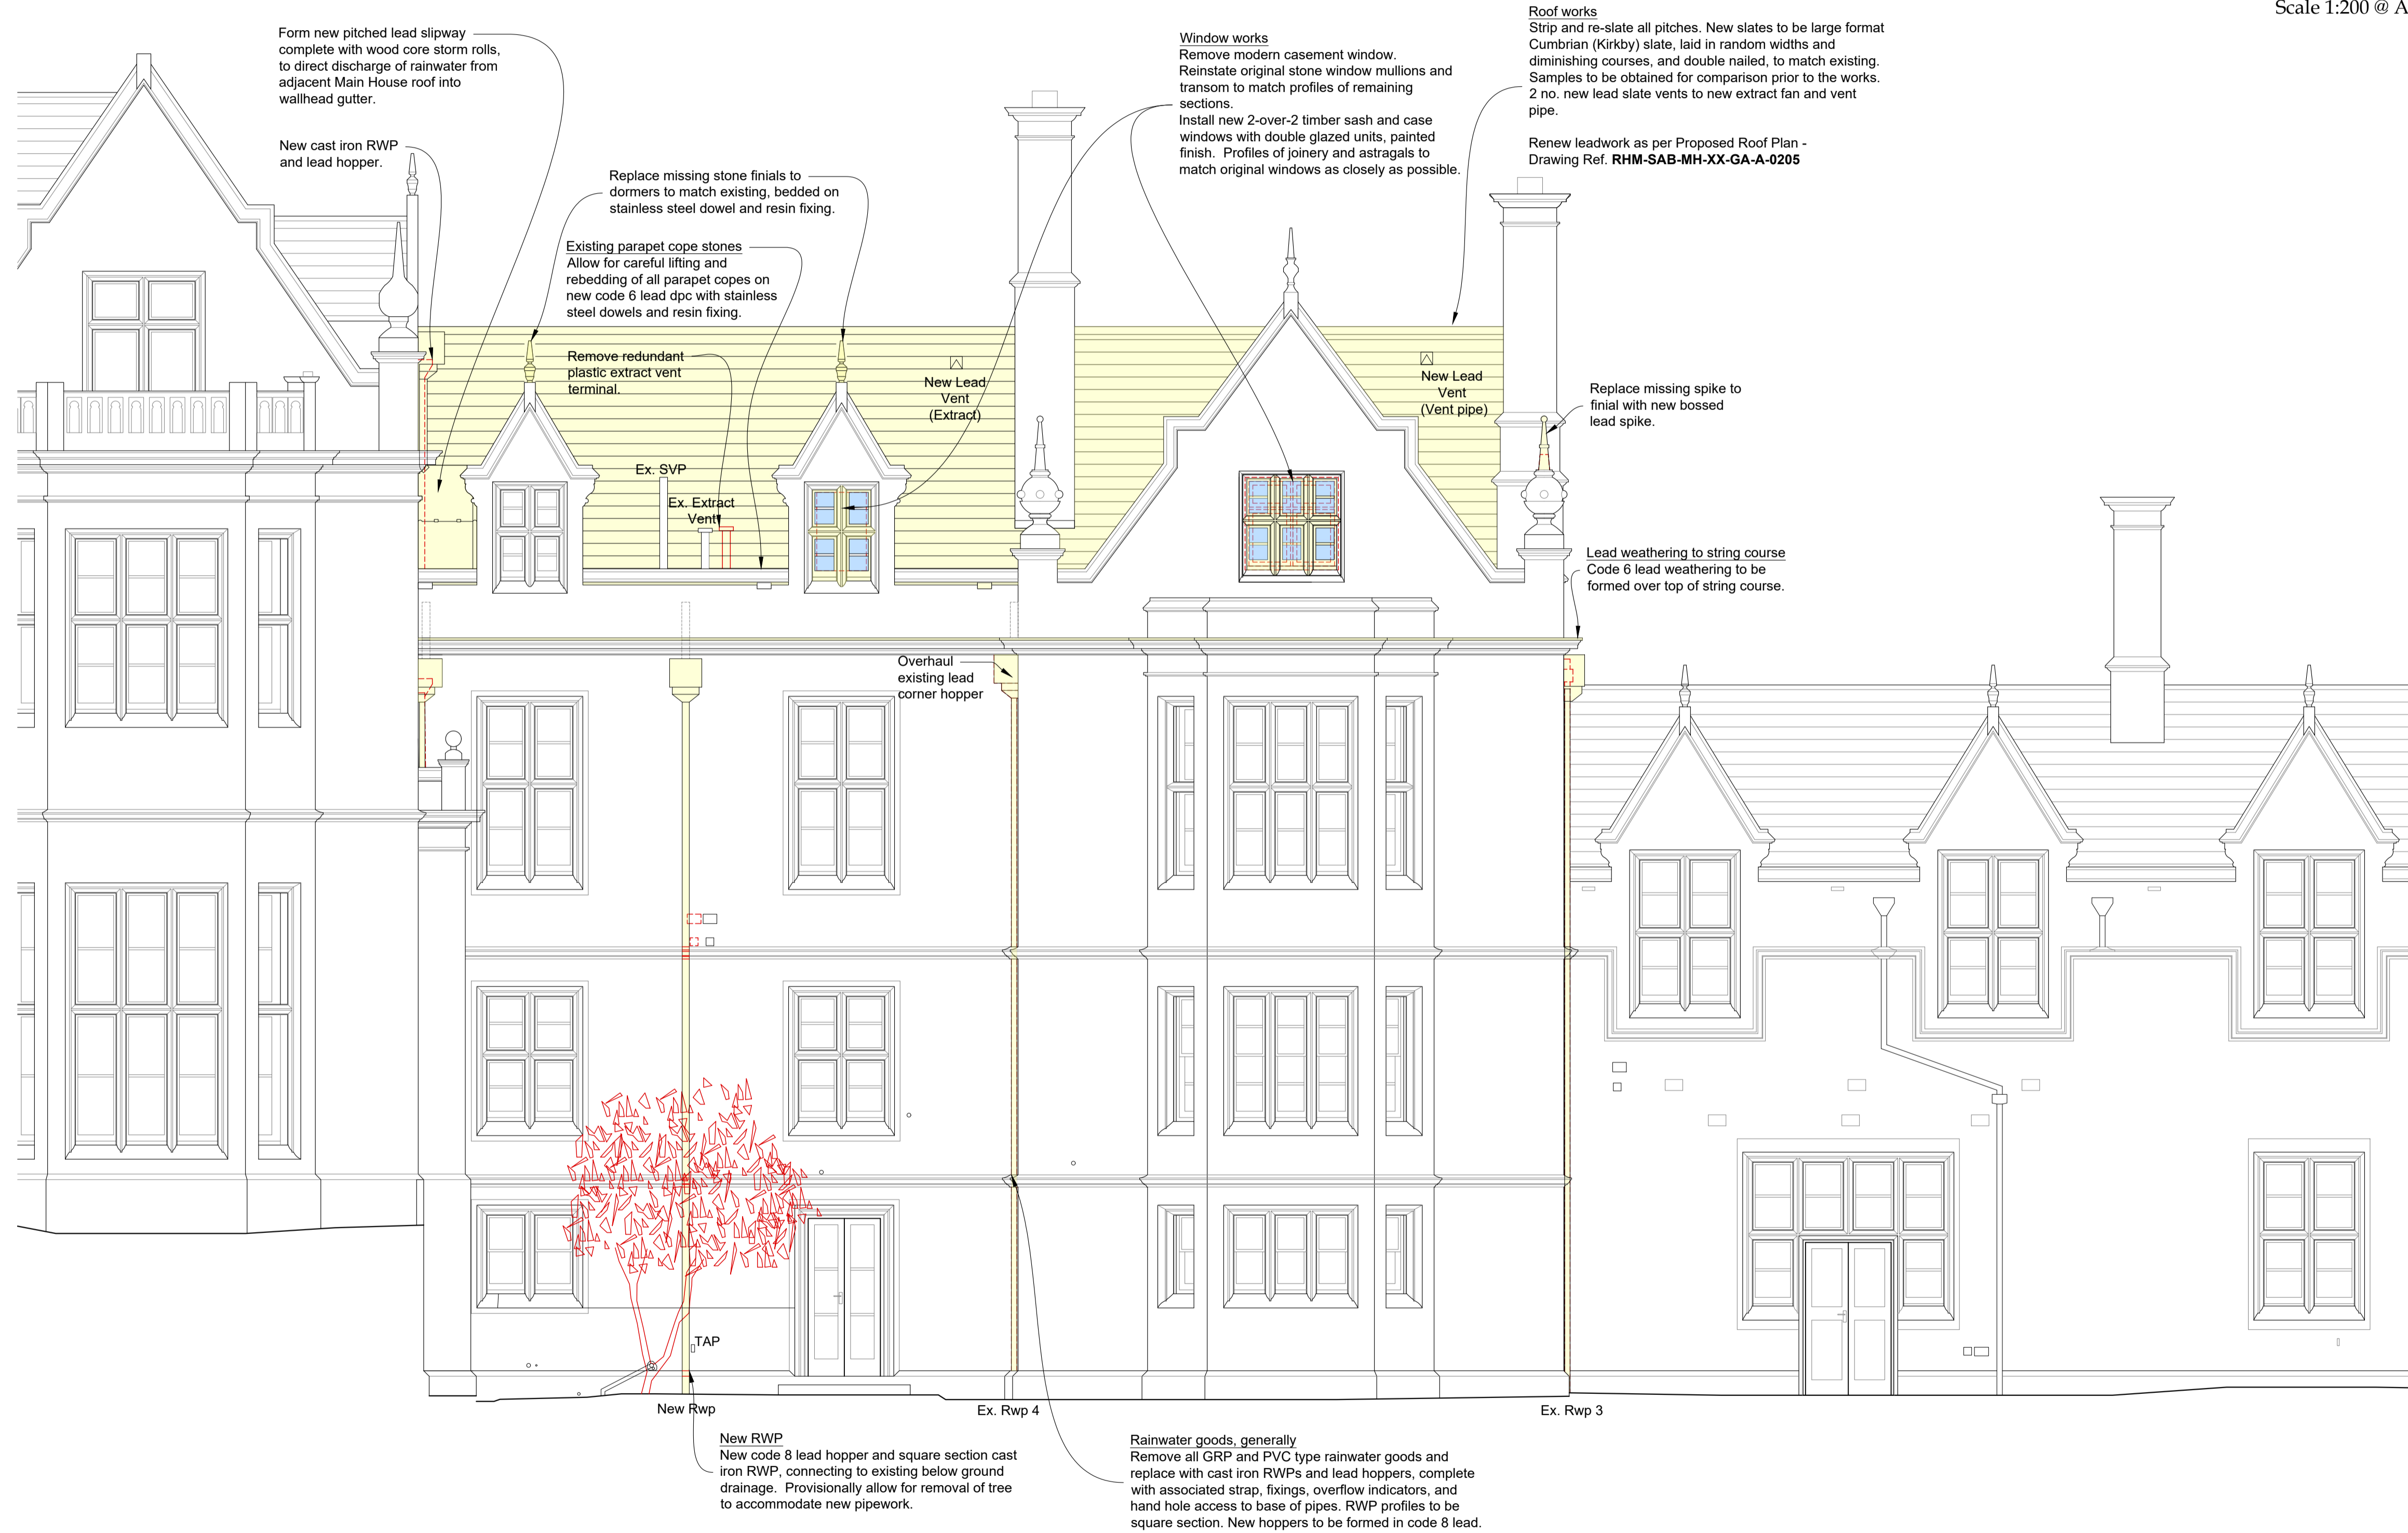

East Elevation (Main) as Proposed
Scale 1:50 @ A1

P02	LBC issue.	DN	25.01.24
P01	First issue.	JB	20.12.23

Simpson & Brown
www.simpsonandbrown.co.uk

The Old Printworks, 77a Brunswick Street, Edinburgh, EH7 5HS

admin@simpsonandbrown.co.uk

JOB TITLE	Rauceby Hall		
CLIENT	The Rauceby Foundation		
DWG TITLE	Middle House		
	East Elevation (Main) as Proposed		
JOB NO.	A1 SCALE	STATUS	
2641.01	1:50	LBC	
PROJECT	ORIGIN	ZONE	LEVEL
RHM	SAB	MH	XX
TYPE	ROLE	DRG NO.	REV
GA	A	0305	P02

0131 555 4678
Architecture Heritage Consultancy Archaeology