


Rauceby Hall - Middle House


Second Floor Plan as Existing

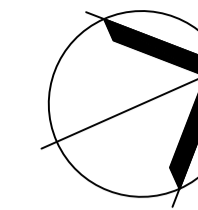

NOTE
Do not scale from this drawing - all dimensions should be checked on site by the contractor prior to construction and discrepancies notified to the architect immediately.

This drawing should be read in conjunction with the architect's drawings, specification and schedules, and those provided by the other consultants.

For information on known hazards and general health & safety issues prior to work on site, reference should be made to the Pre-Construction Health & Safety Pack

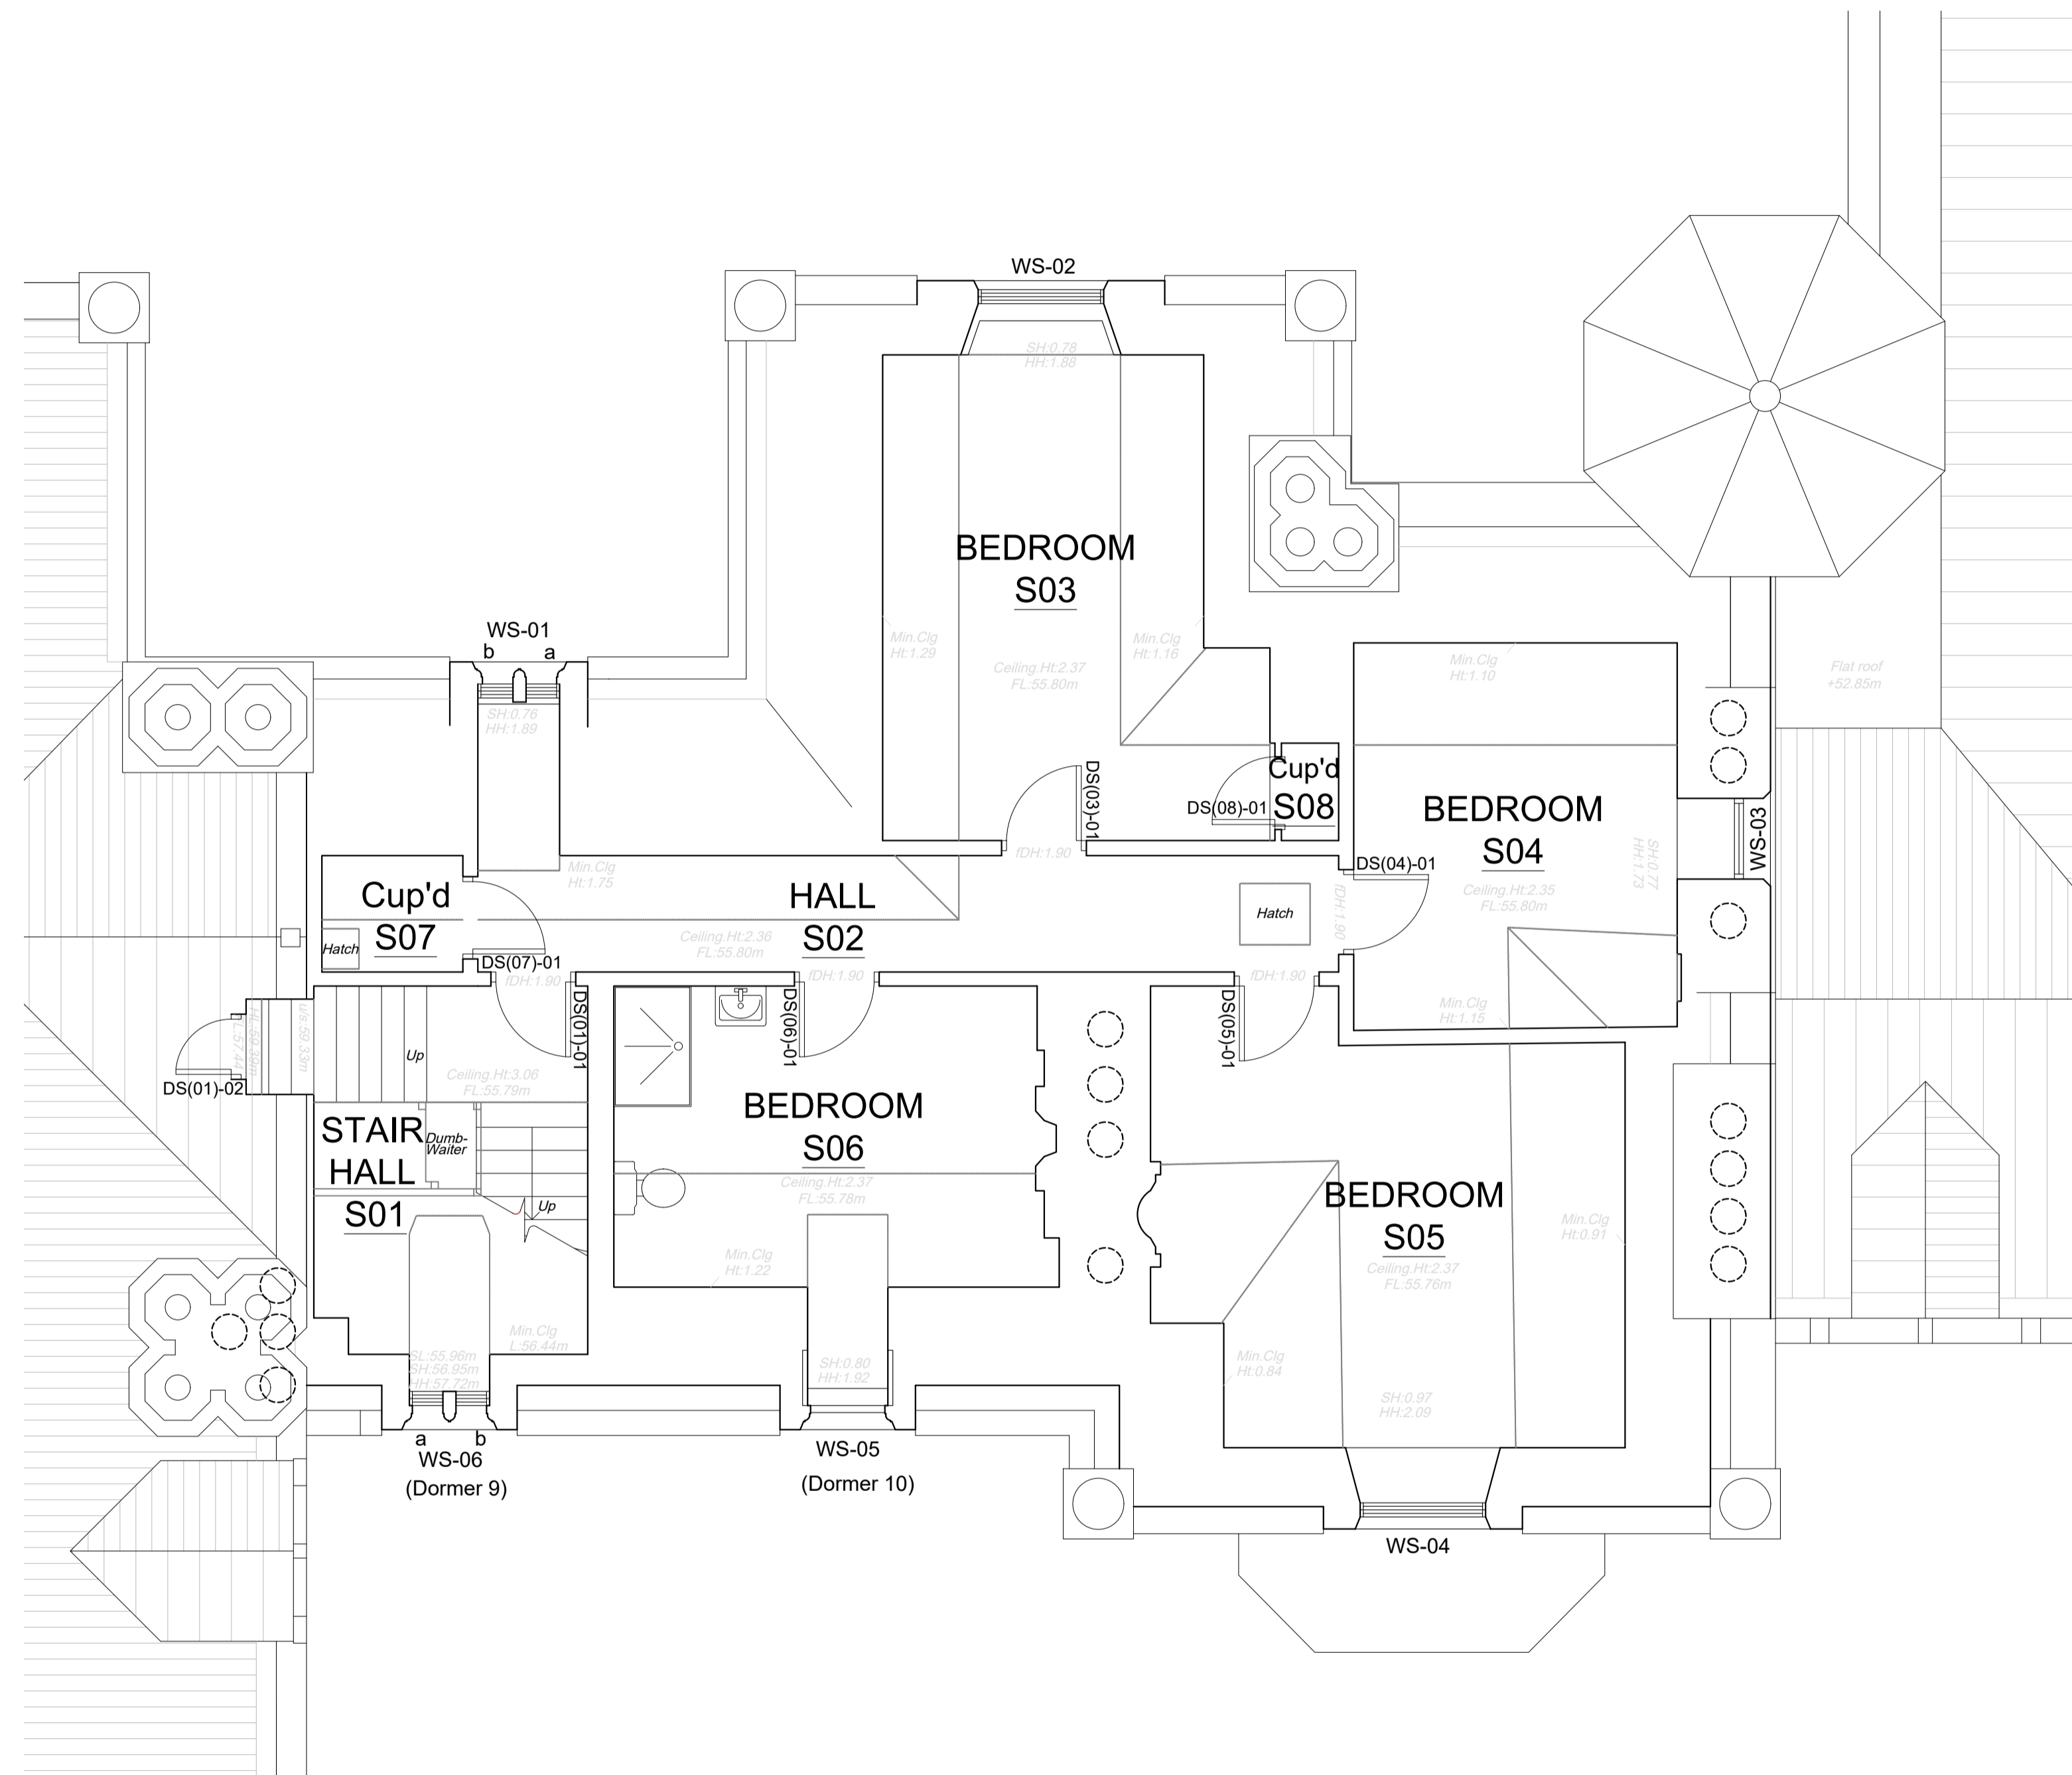

Second Floor Plan as Existing
Scale 1:50 @ A1

P03 LBC issue DN 25.01.24

Simpson & Brown

www.simpsonandbrown.co.uk
The Old Printworks, 77a Brunswick Street, Edinburgh, EH7 5HS

admin@simpsonandbrown.co.uk 0131 555 4678

JOB TITLE Rauceby Hall
CLIENT The Rauceby Foundation
DWG TITLE Middle House
Second Floor Plan as Existing

JOB NO. 2641.01 A1 SCALE 1:50 STATUS LBC

PROJECT	ORIGIN	ZONE	LEVEL	TYPE	ROLE	ORG. NO.	REV
Architecture	Heritage Consultancy	Archaeology	RHM	SAB	MH	XX	SU - A - 0104 P03