



Rauceby Hall - Middle House North Elevation (Main) as Existing

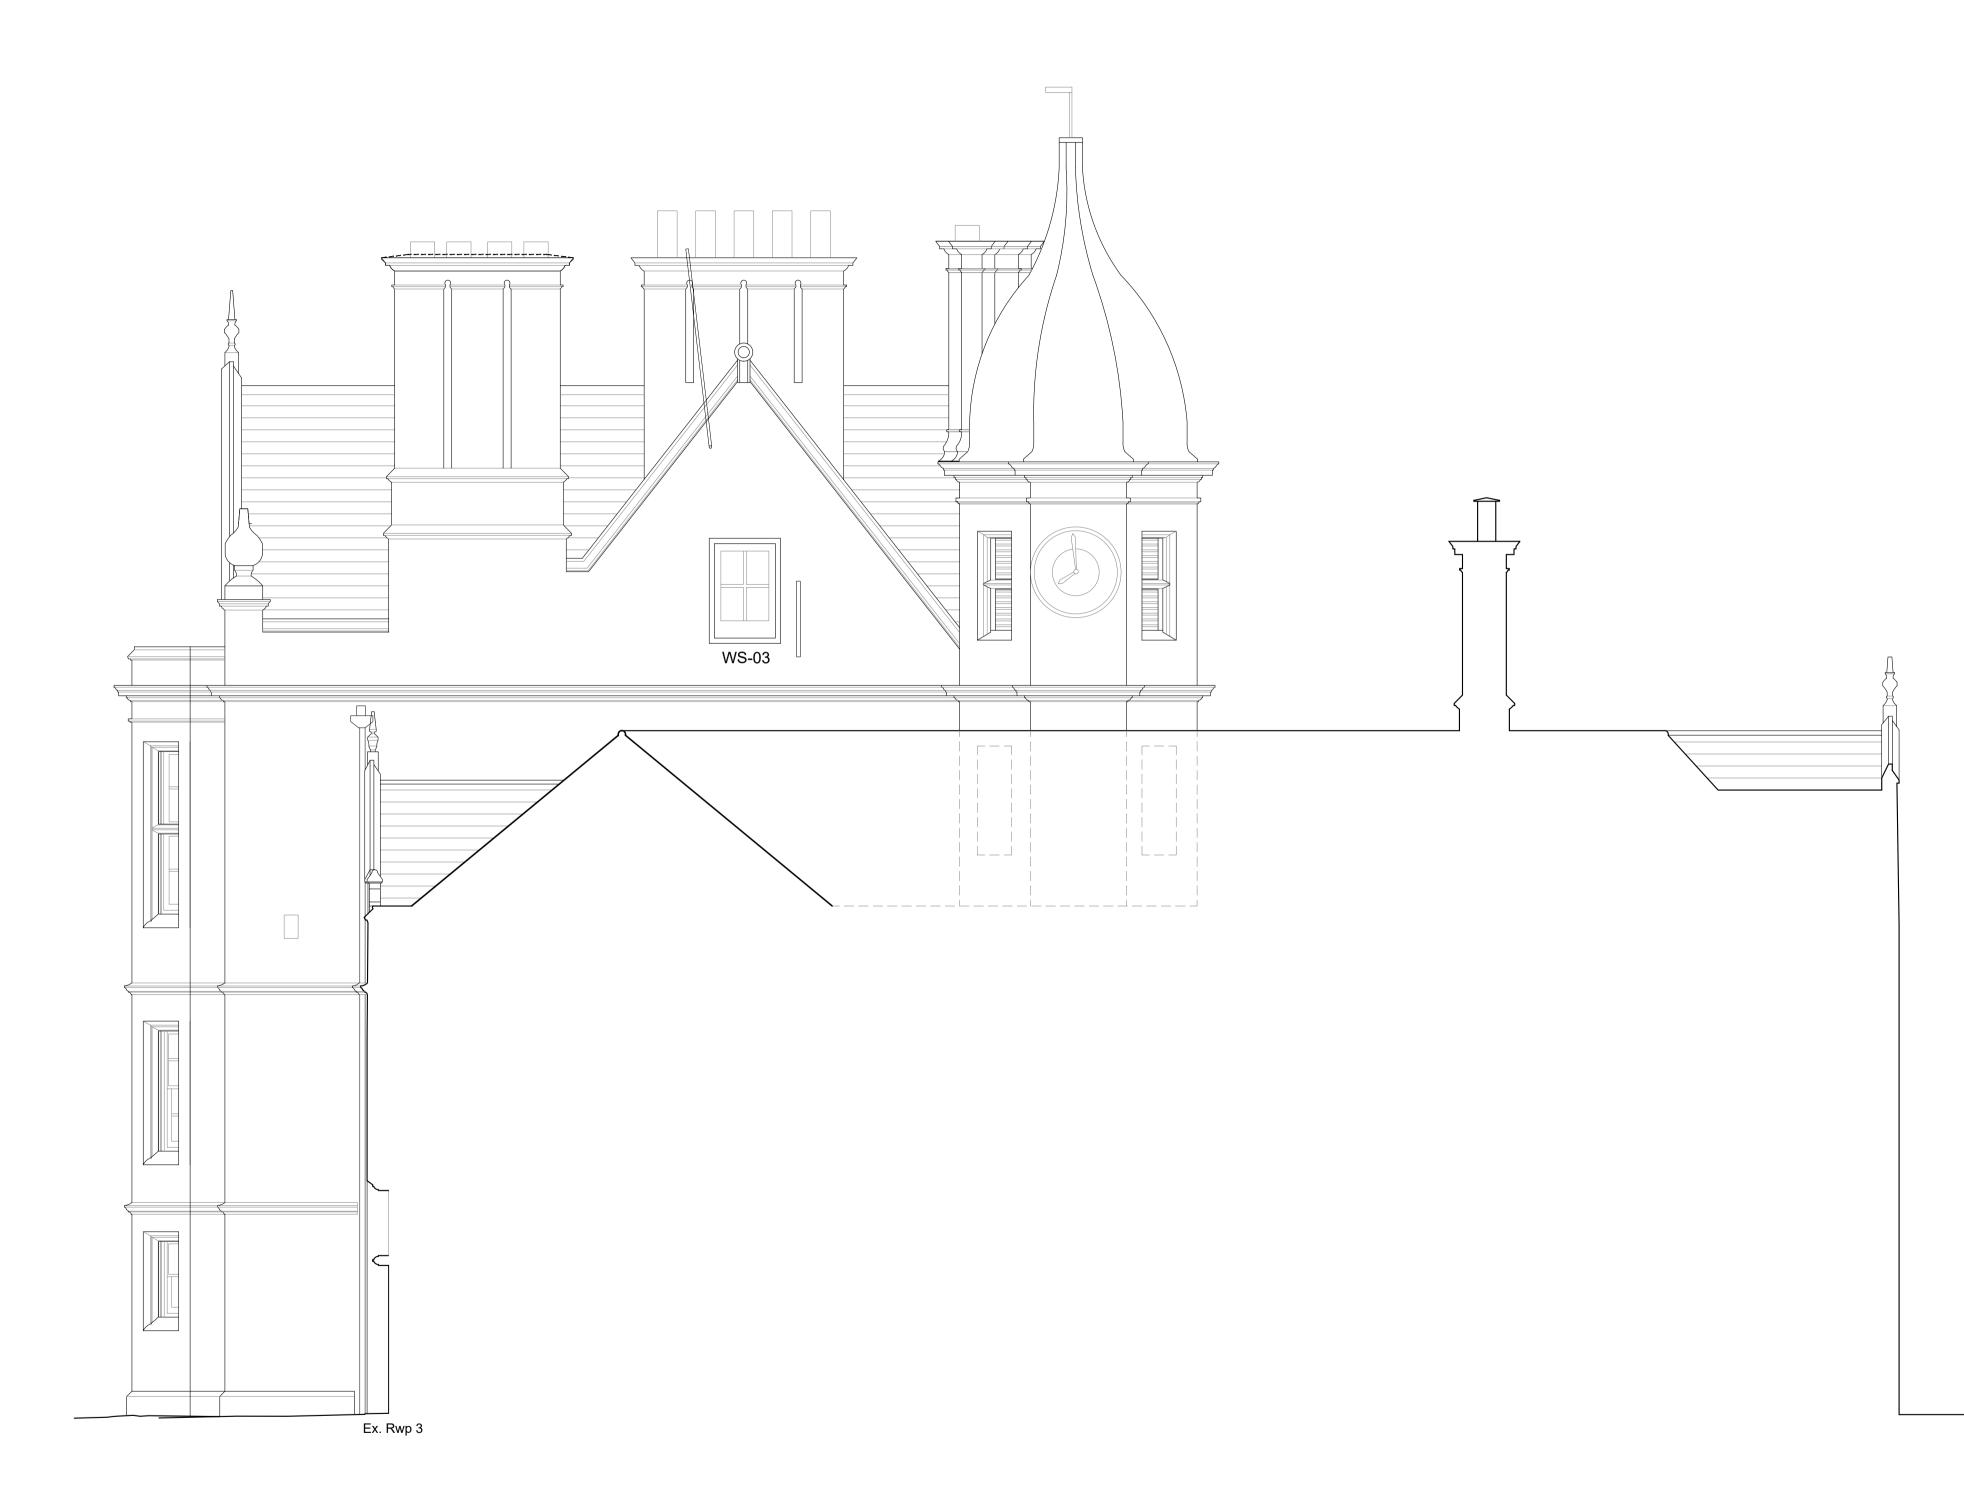

North Elevation (Main) as Existing Scale 1:50 @ A1

 

 

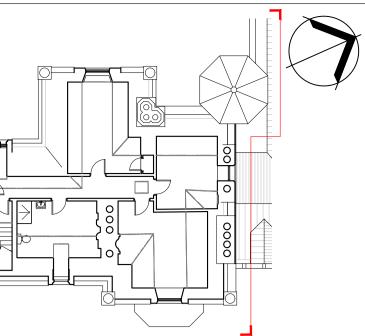

NOTE Do not scale from this drawing - all dimensions should be checked on site by the contractor prior to construction and discrepancies notified to the architect immediately.

This drawing should be read in conjunction with the architect's drawings, specification and schedules, and those provided by the other consultants.

For information on known hazards and general health & safety issues prior to work on site, reference should be made to the Pre-Construction Health & Safety Pack

P03 LBC issue.

DN 25.01.24

Simp	son & Br	own			by Hall Iceby Found	dation		
www.simpsonandbrown.co.uk								
The Old Printworks, 77a Brunswick Street, Edinburgh, EH7 5HS			North Elevation (Main) as Existing					
admin@simpsonandbrown.co.uk 0131 555 4678		JOB NO. 2641.01	a1 scali 1:50	e status LBC				
Architecture	Heritage Consultancy	Archaeology	PROJECT RHM -		MH - XX	type role - SU - A		rev P03