


DODDINGTON OAKS CARAVAN SITE  
DODDINGTON ROAD  
LINCOLN LN6 4RR

NORTH KESTEVEN  
30 JAN 2024,  
DISTRICT COUNCIL

PROPOSED SITE OFFICE

SCALE: 1:50

DRAWING NO. 2209/23 / 3

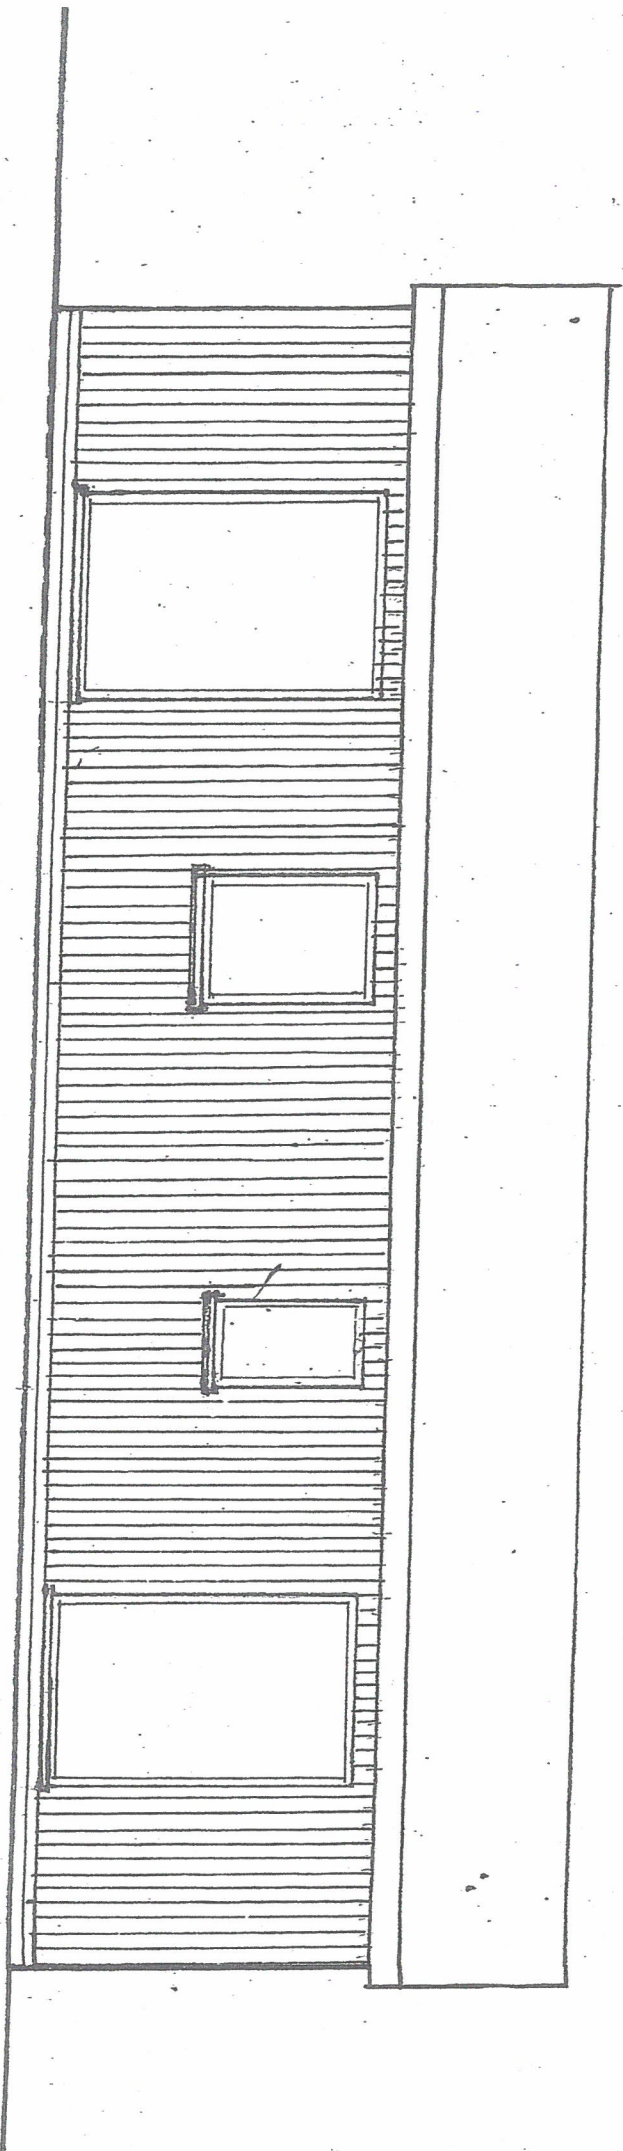

REAR ELEVATION