


DODDINGTON OAKS CARAVAN SITE
DODDINGTON ROAD
LINCOLN LN6 4RR

NORTH KESTEVEN
30 JAN 2024
DISTRICT COUNCIL

PROPOSED SITE OFFICE

SCALE: 1:50
DRAWING NO. 2209/23 / 2

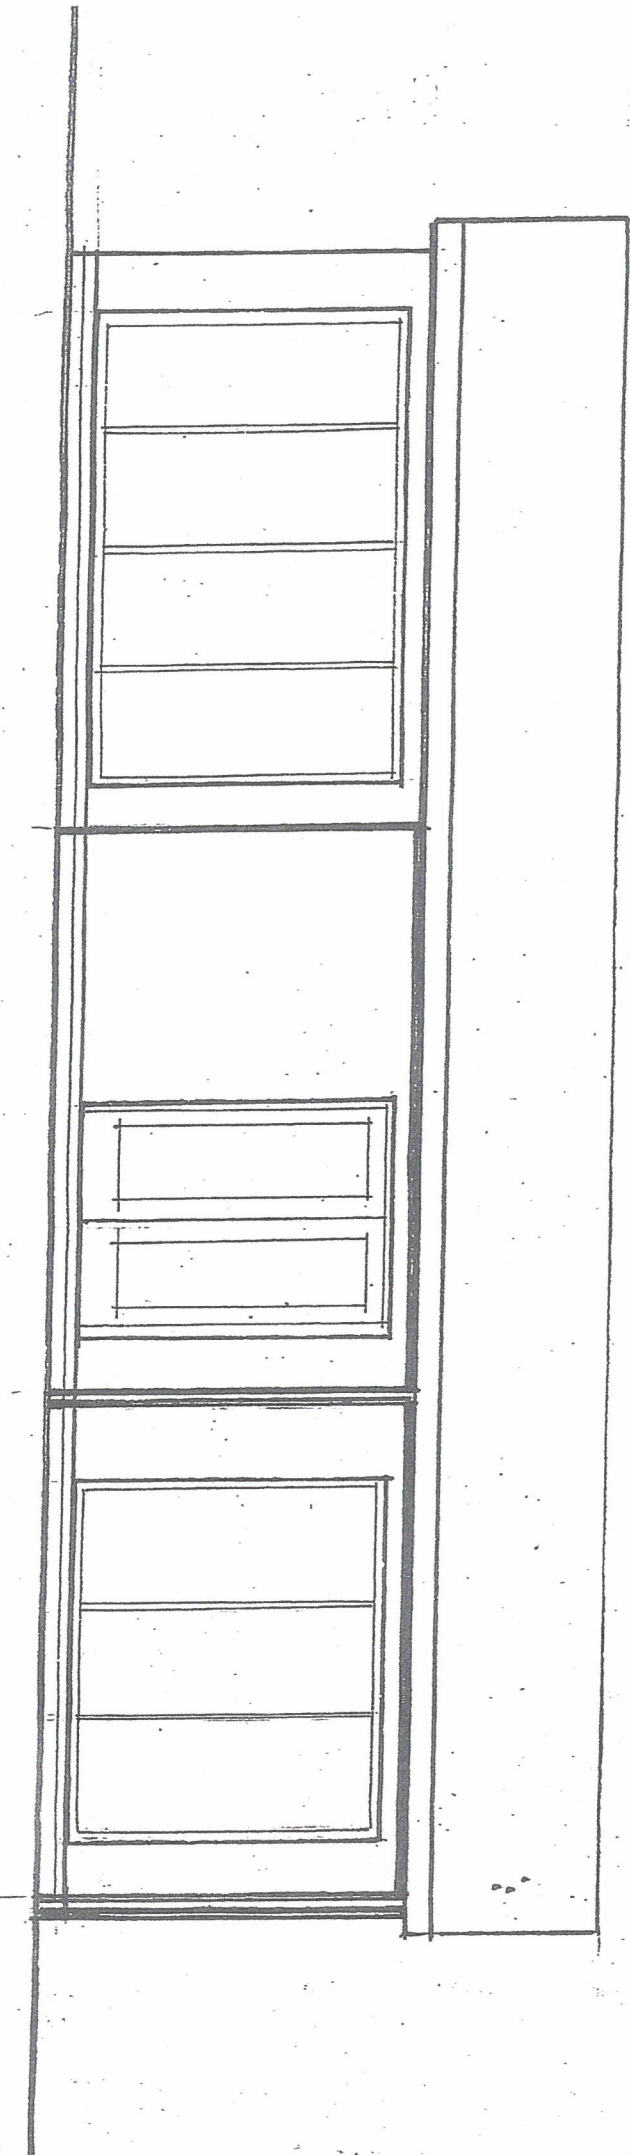

FRONT ELEVATION