
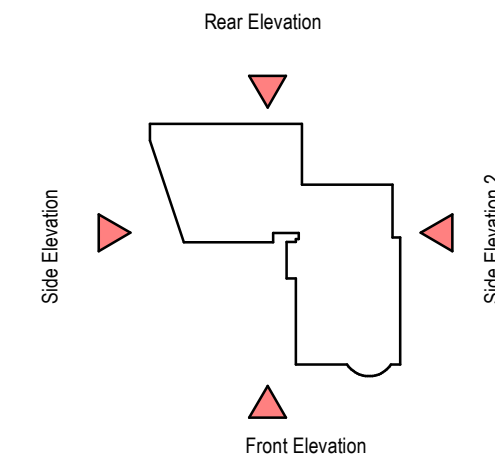
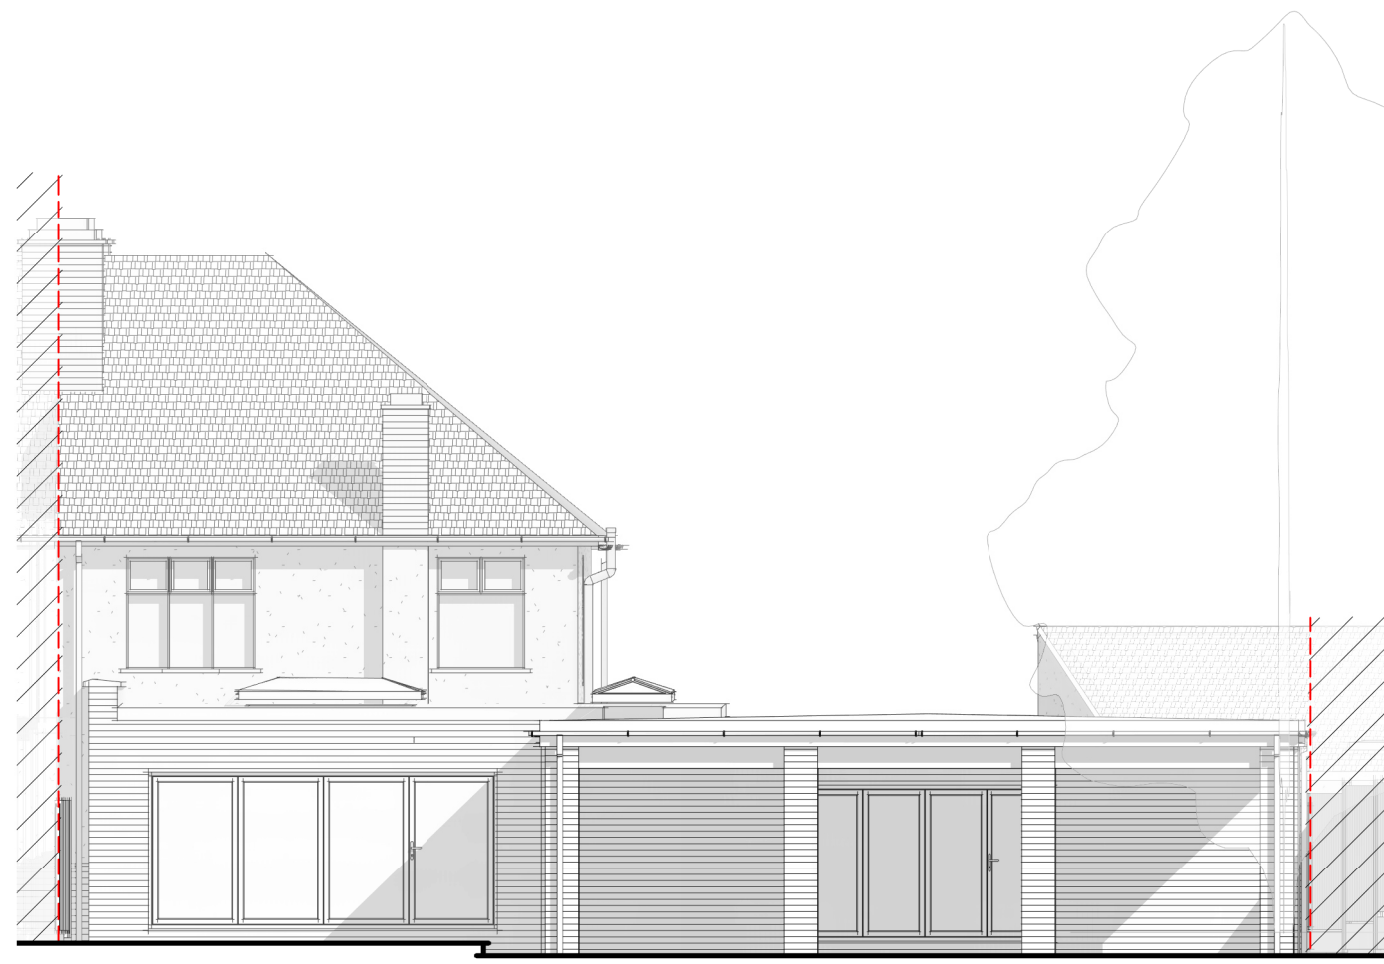


1. This drawing has been prepared in accordance with the scope of Pinnacle Architecture Limited's appointment with its client and is subject to the terms and conditions of that appointment. Pinnacle Architecture Limited accepts no liability for any use of this document other than by its client and only for the purposes for which it was prepared and provided.
2. If received electronically it is the recipients responsibility to print to correct scale. Only written dimensions should be used.



PINNACLE ARCHITECTURE LIMITED
 62-70 TETTENHALL ROAD
 WV1 4TH
 T : 01902 628011
 E : info@pinnarch.co.uk
 W : pinnarch.co.uk

DO NOT SCALE THIS DRAWING- All dimensions to be checked on site, any discrepancies raised with PINNACLE ARCHITECTURE LIMITED.

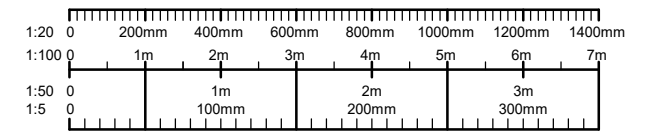

1 | Rear Elevation
 1 : 100 | A-300

2 | Front Elevation
 1 : 100 | A-300

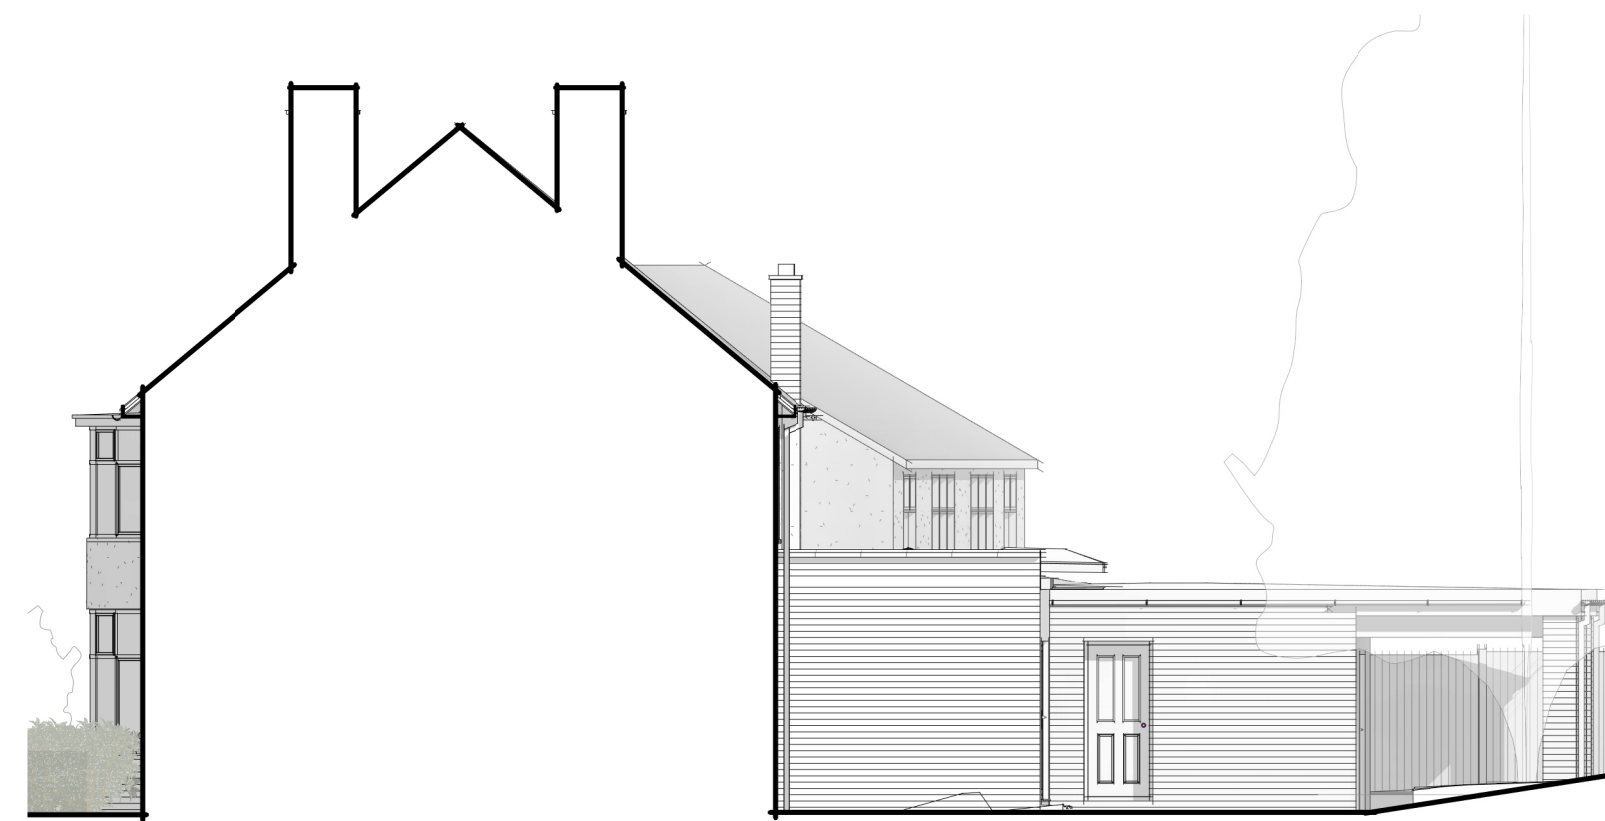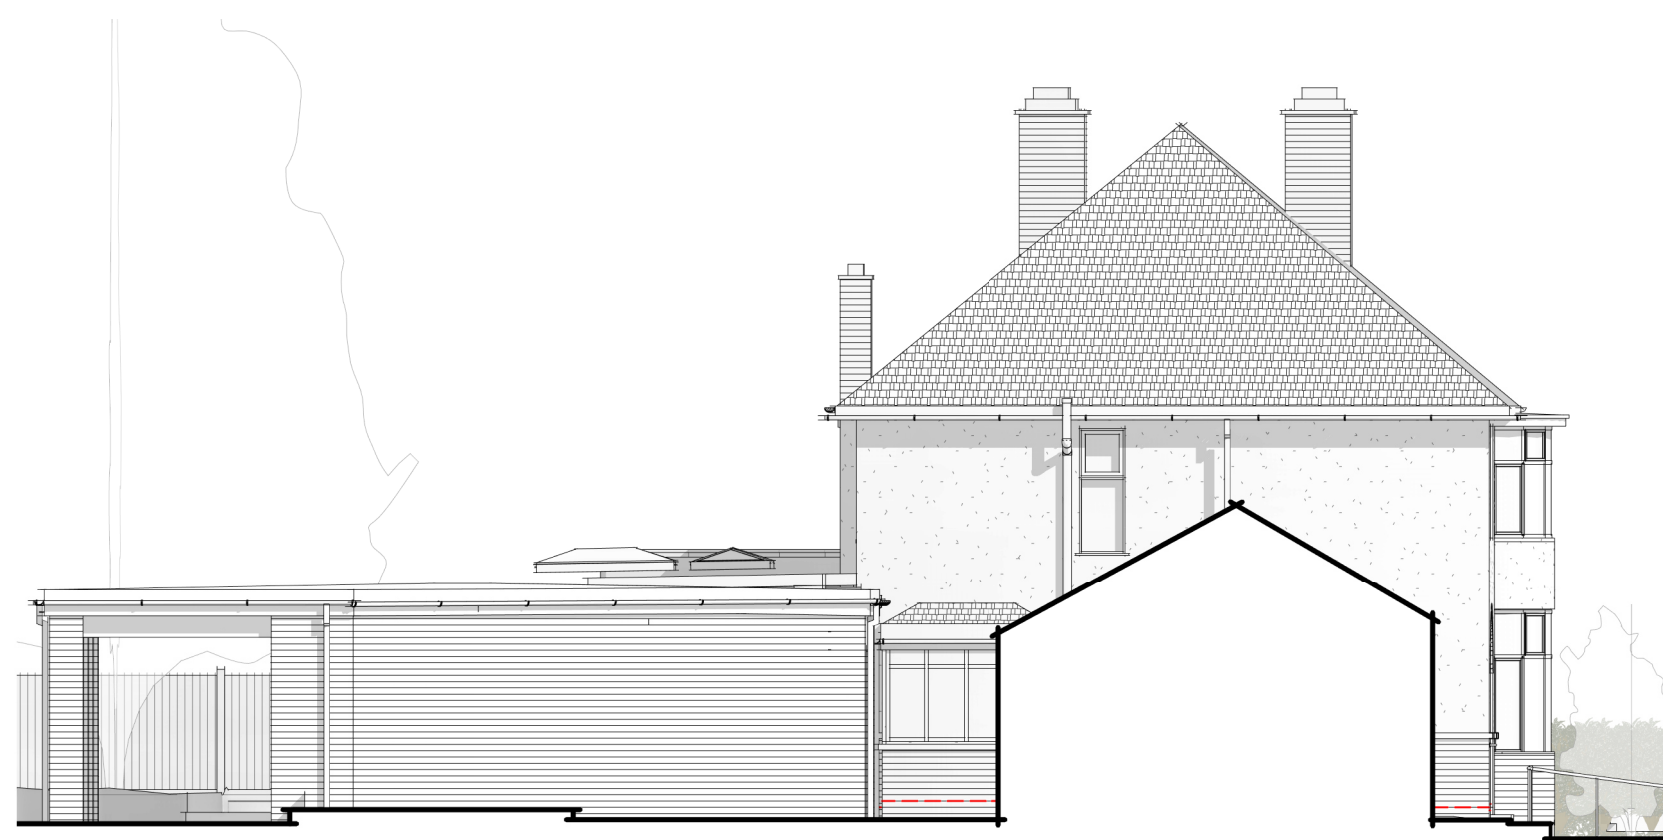

3 | Side Elevation
 1 : 100 | A-300

4 | Side Elevation 2
 1 : 100 | A-300

Revision	Description	Date
----------	-------------	------



Client
 Mr O. Gough

Project
 38 Bhylls Lane

Title
 Proposed Elevations

Scale @ A2	As indicated	Drawn	CB
Date Created	02/12/24	Checked	HSJ

Project Number	Drawing Number	Drawing Revision
PA 0362	A-300	

PRELIMINARY