

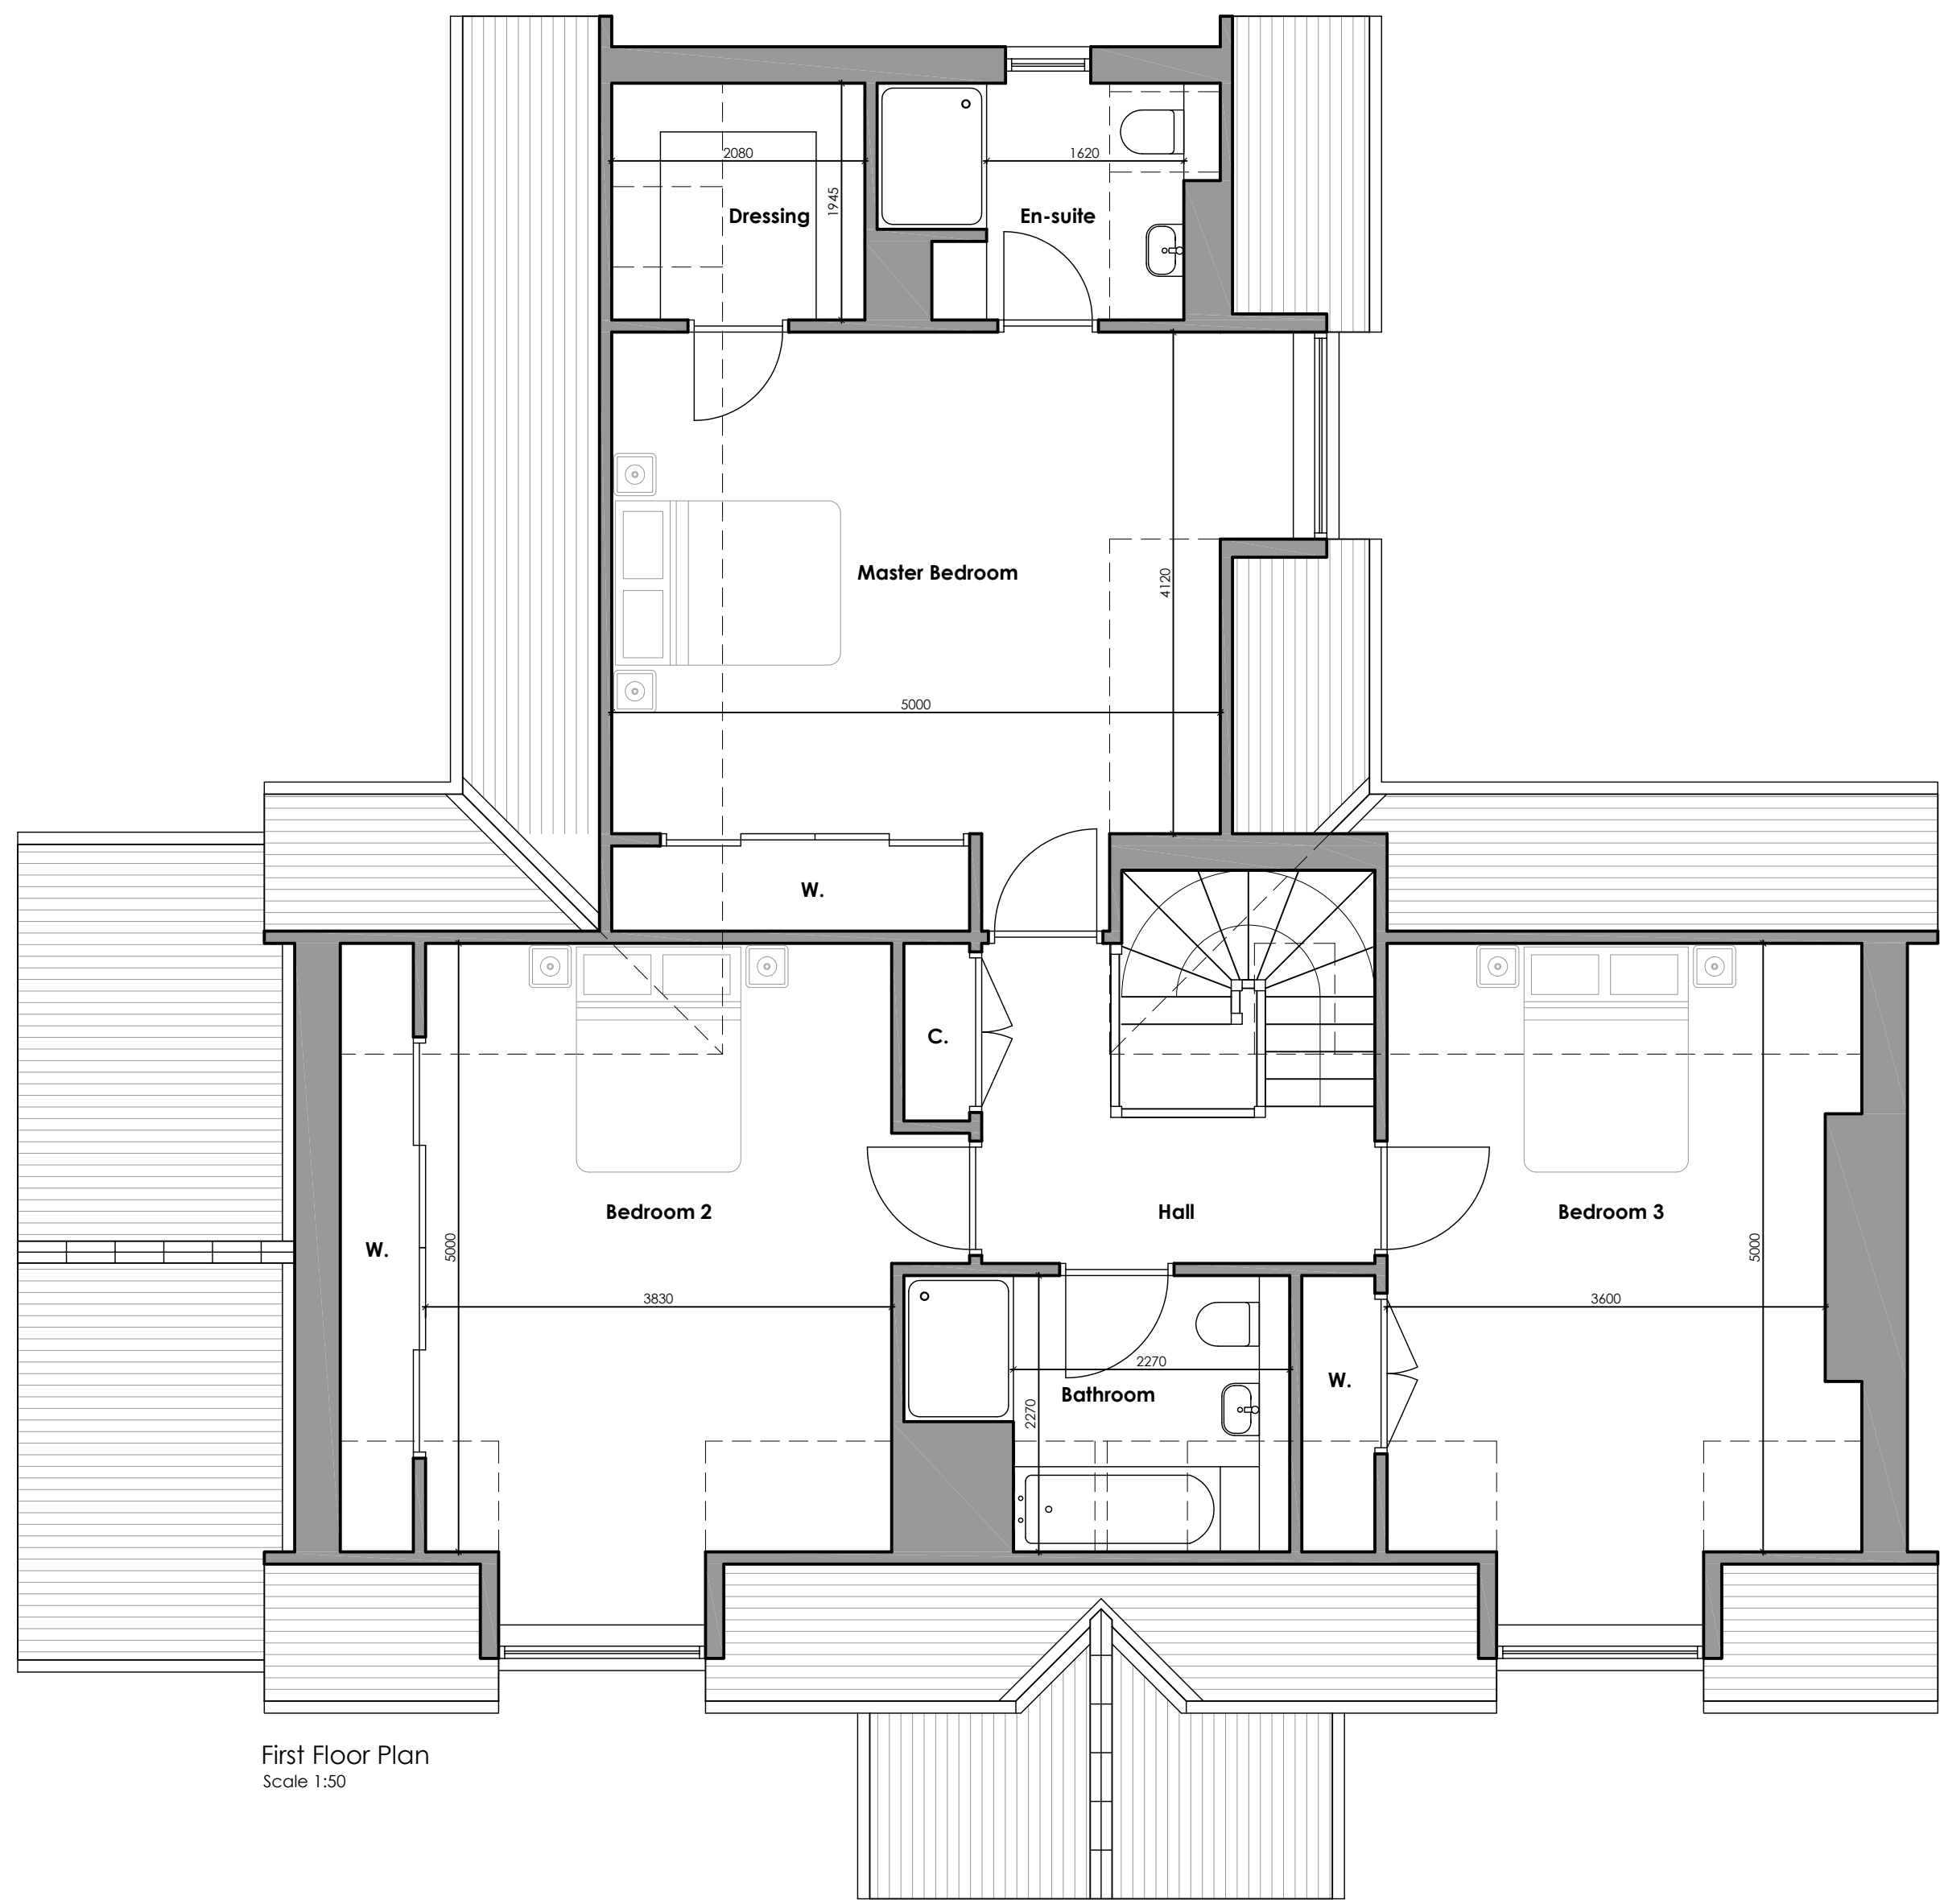



Roof Plan
Scale 1:100

 

First Floor Plan
Scale 1:50

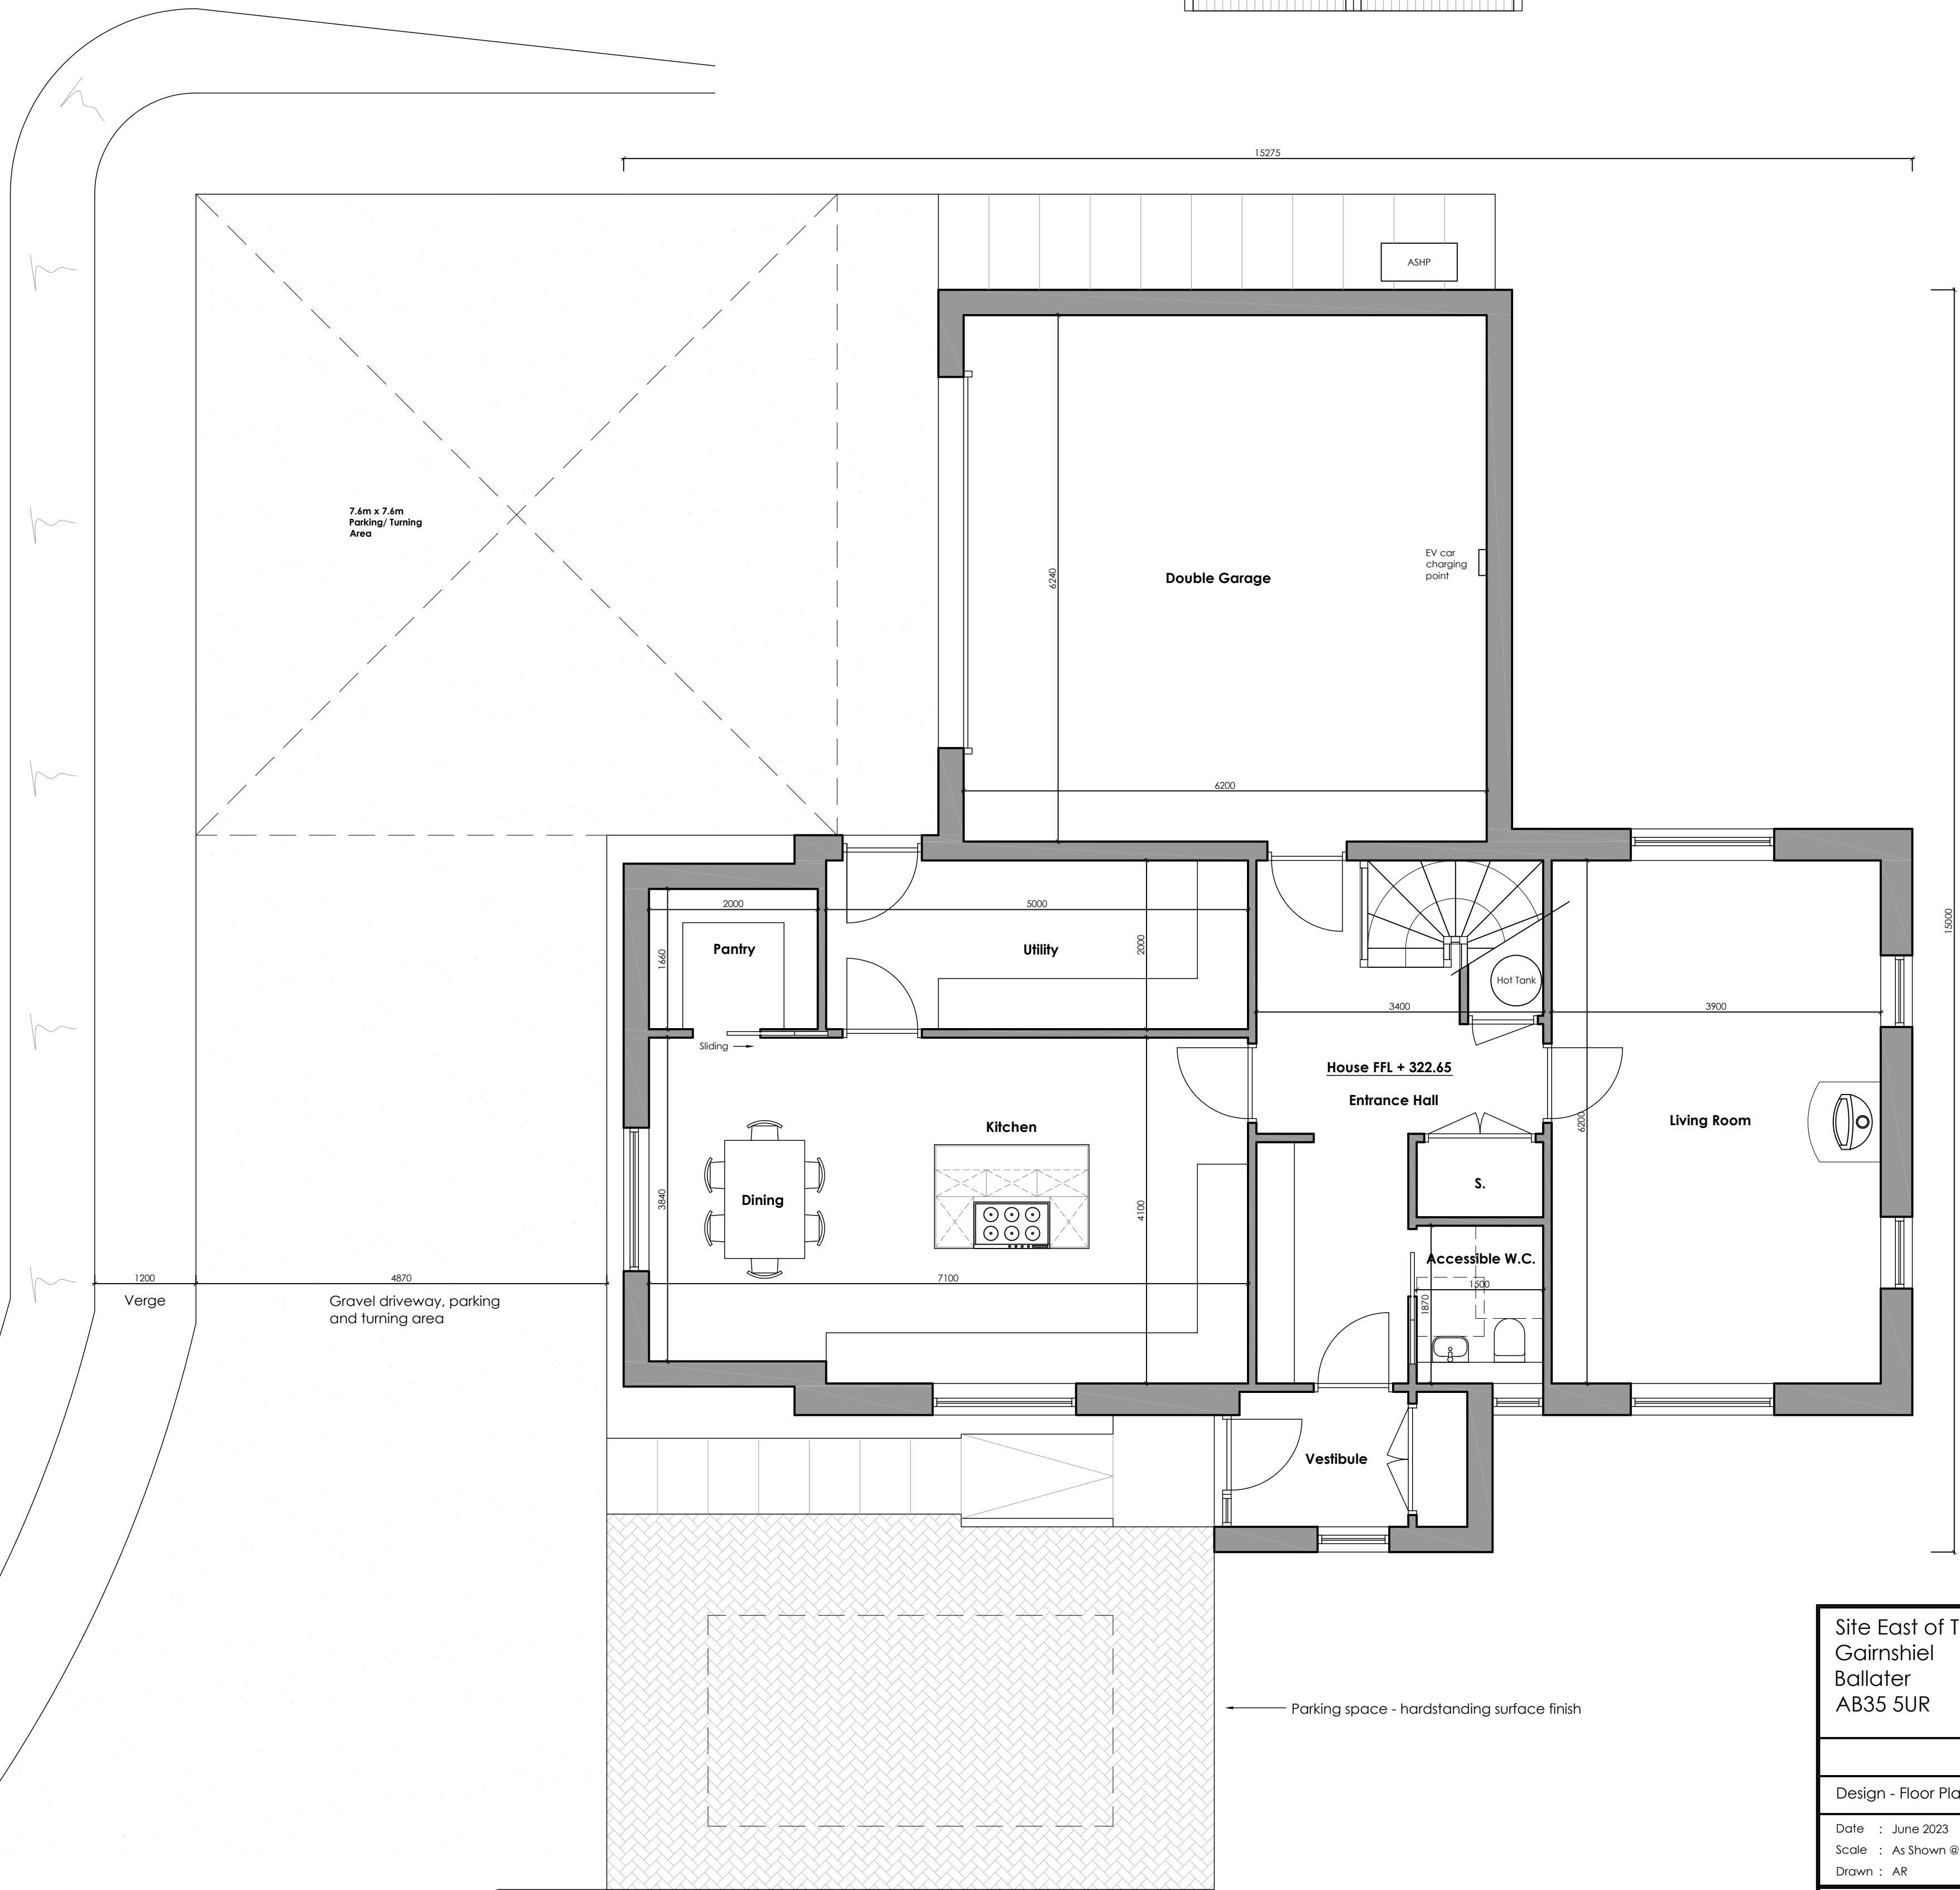

Ground Floor Plan
Scale 1:50

 

Site East of The Old Schoolhouse
Gairnshiel
Ballater
AB35 5UR

Design - Floor Plans

Date : June 2023
Scale : As Shown @ A1
Drawn : AR

Drawing No.
2022-126/P01A

Gerry Robb
architectural design services

Bridgend
Bridgeview Road
Aboynne
Aberdeenshire
AB34 5HB
(013398) 86359
info@gerryrobb.co.uk