





Existing Rear Elevation




Existing Side Elevation

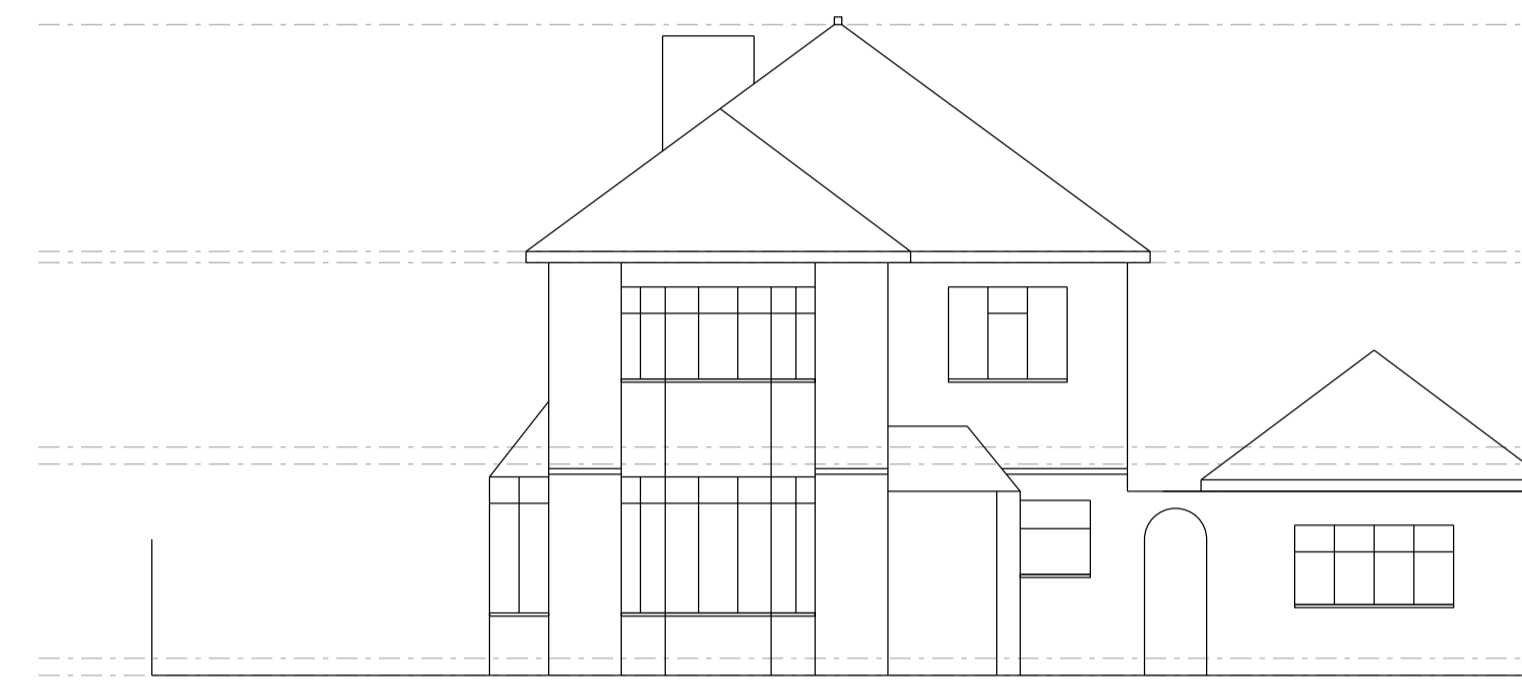


Existing Front Elevation

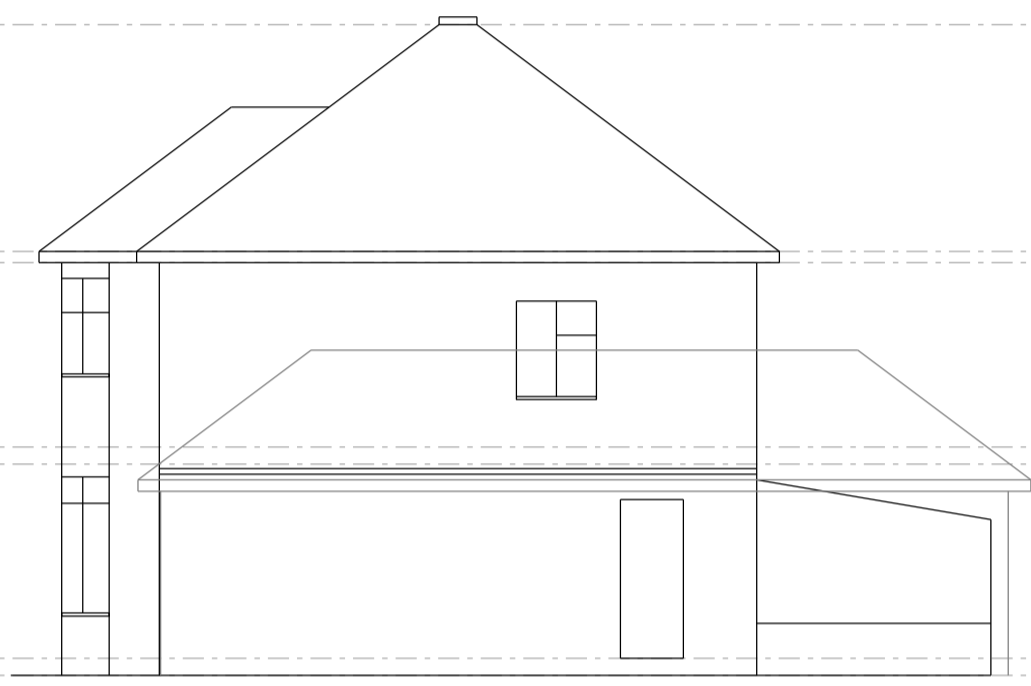


Existing Side Elevation

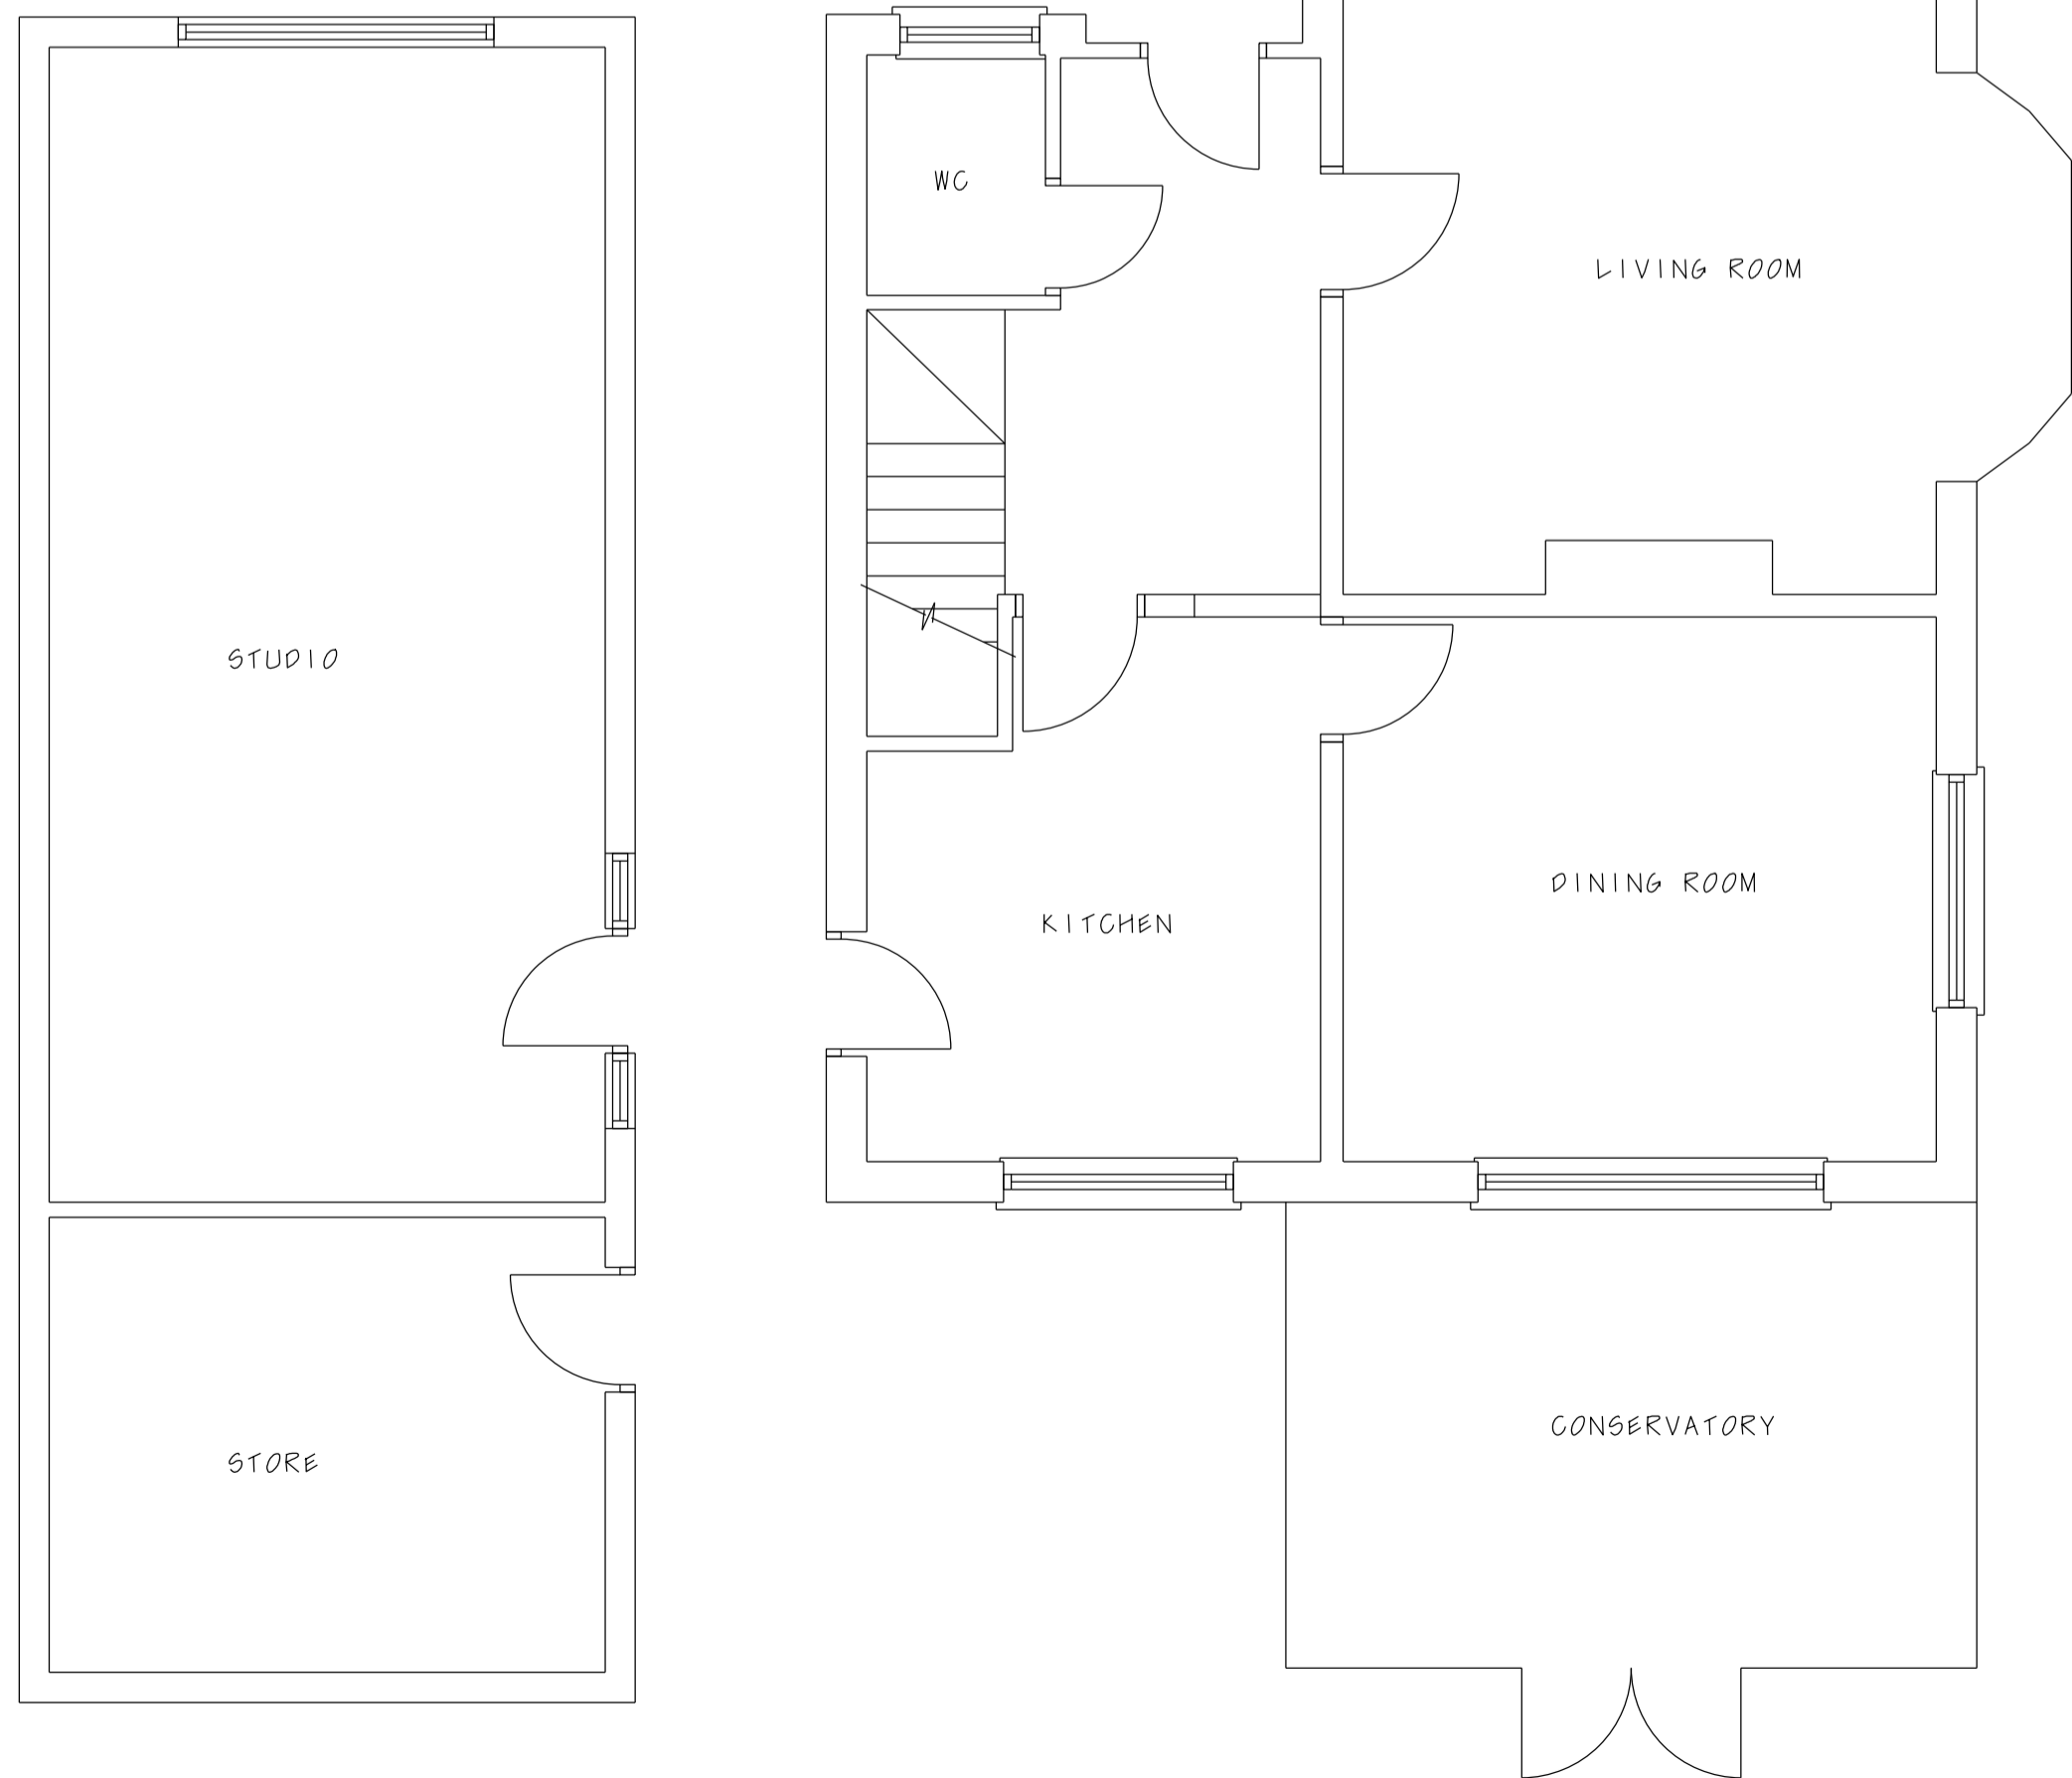


Existing Ground Floor Plan

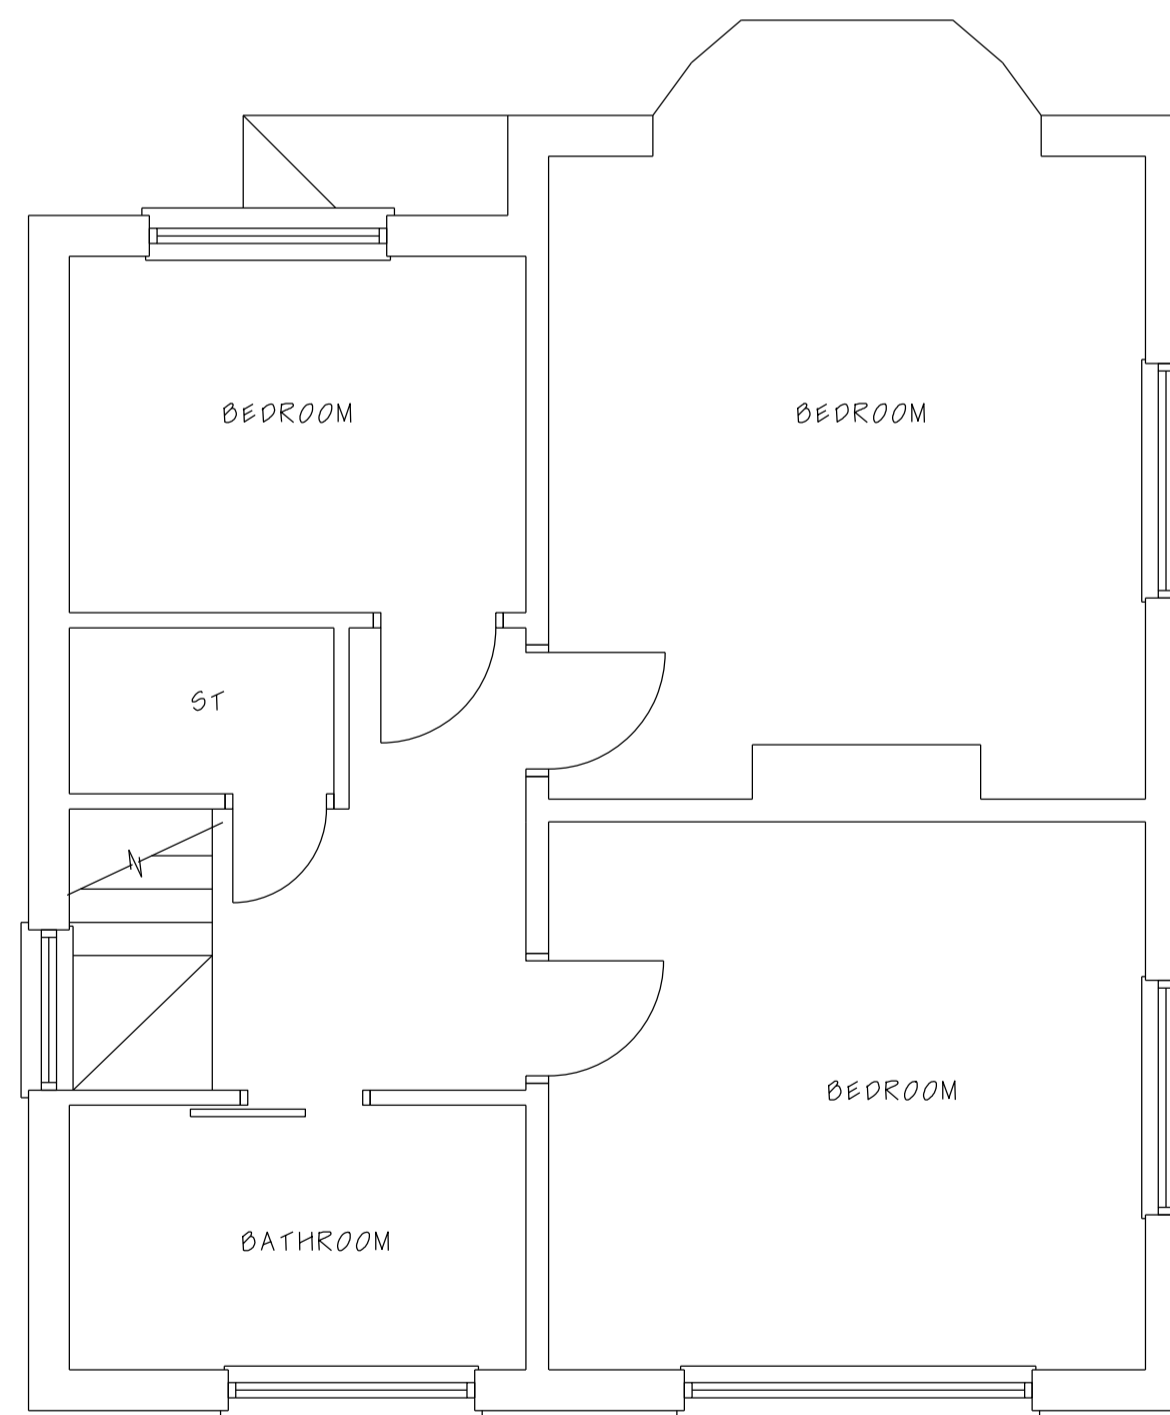



Existing First Floor Plan

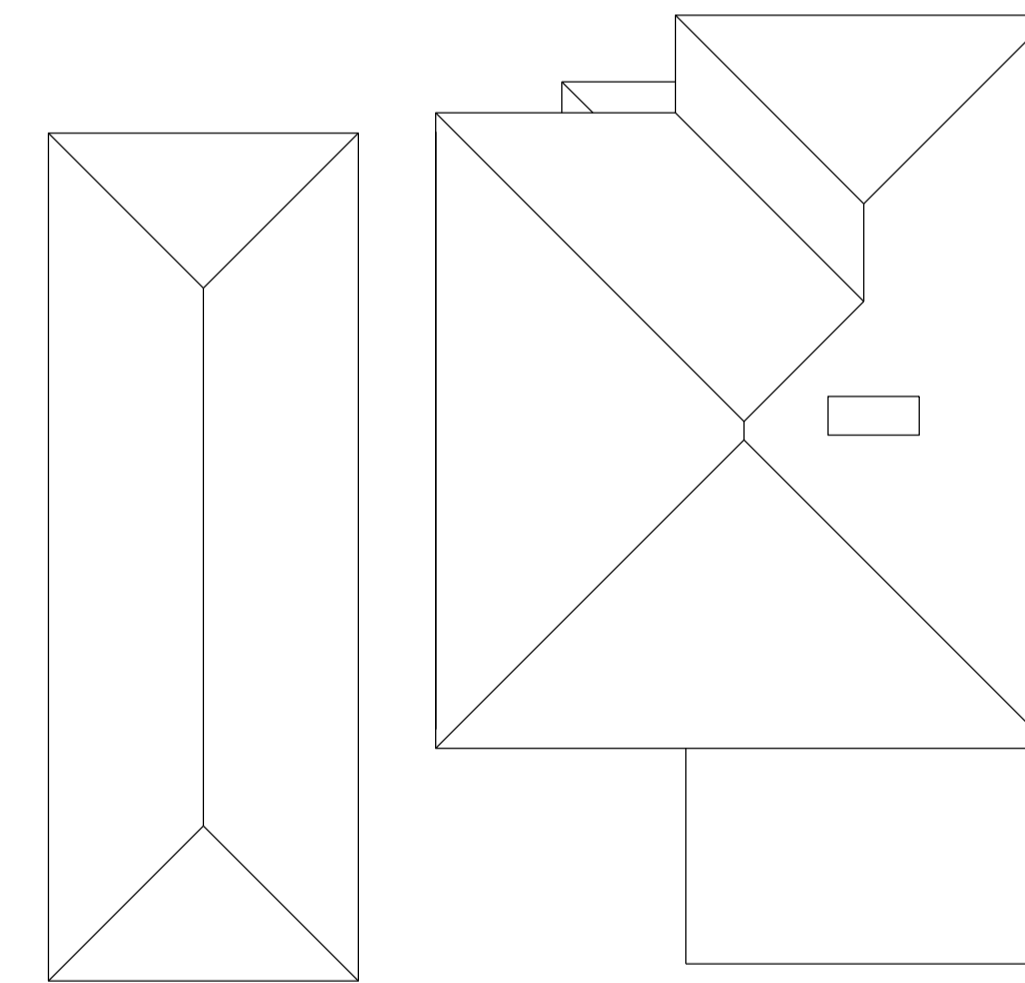

Existing Roof Plan

 

1:1250 Location Plan

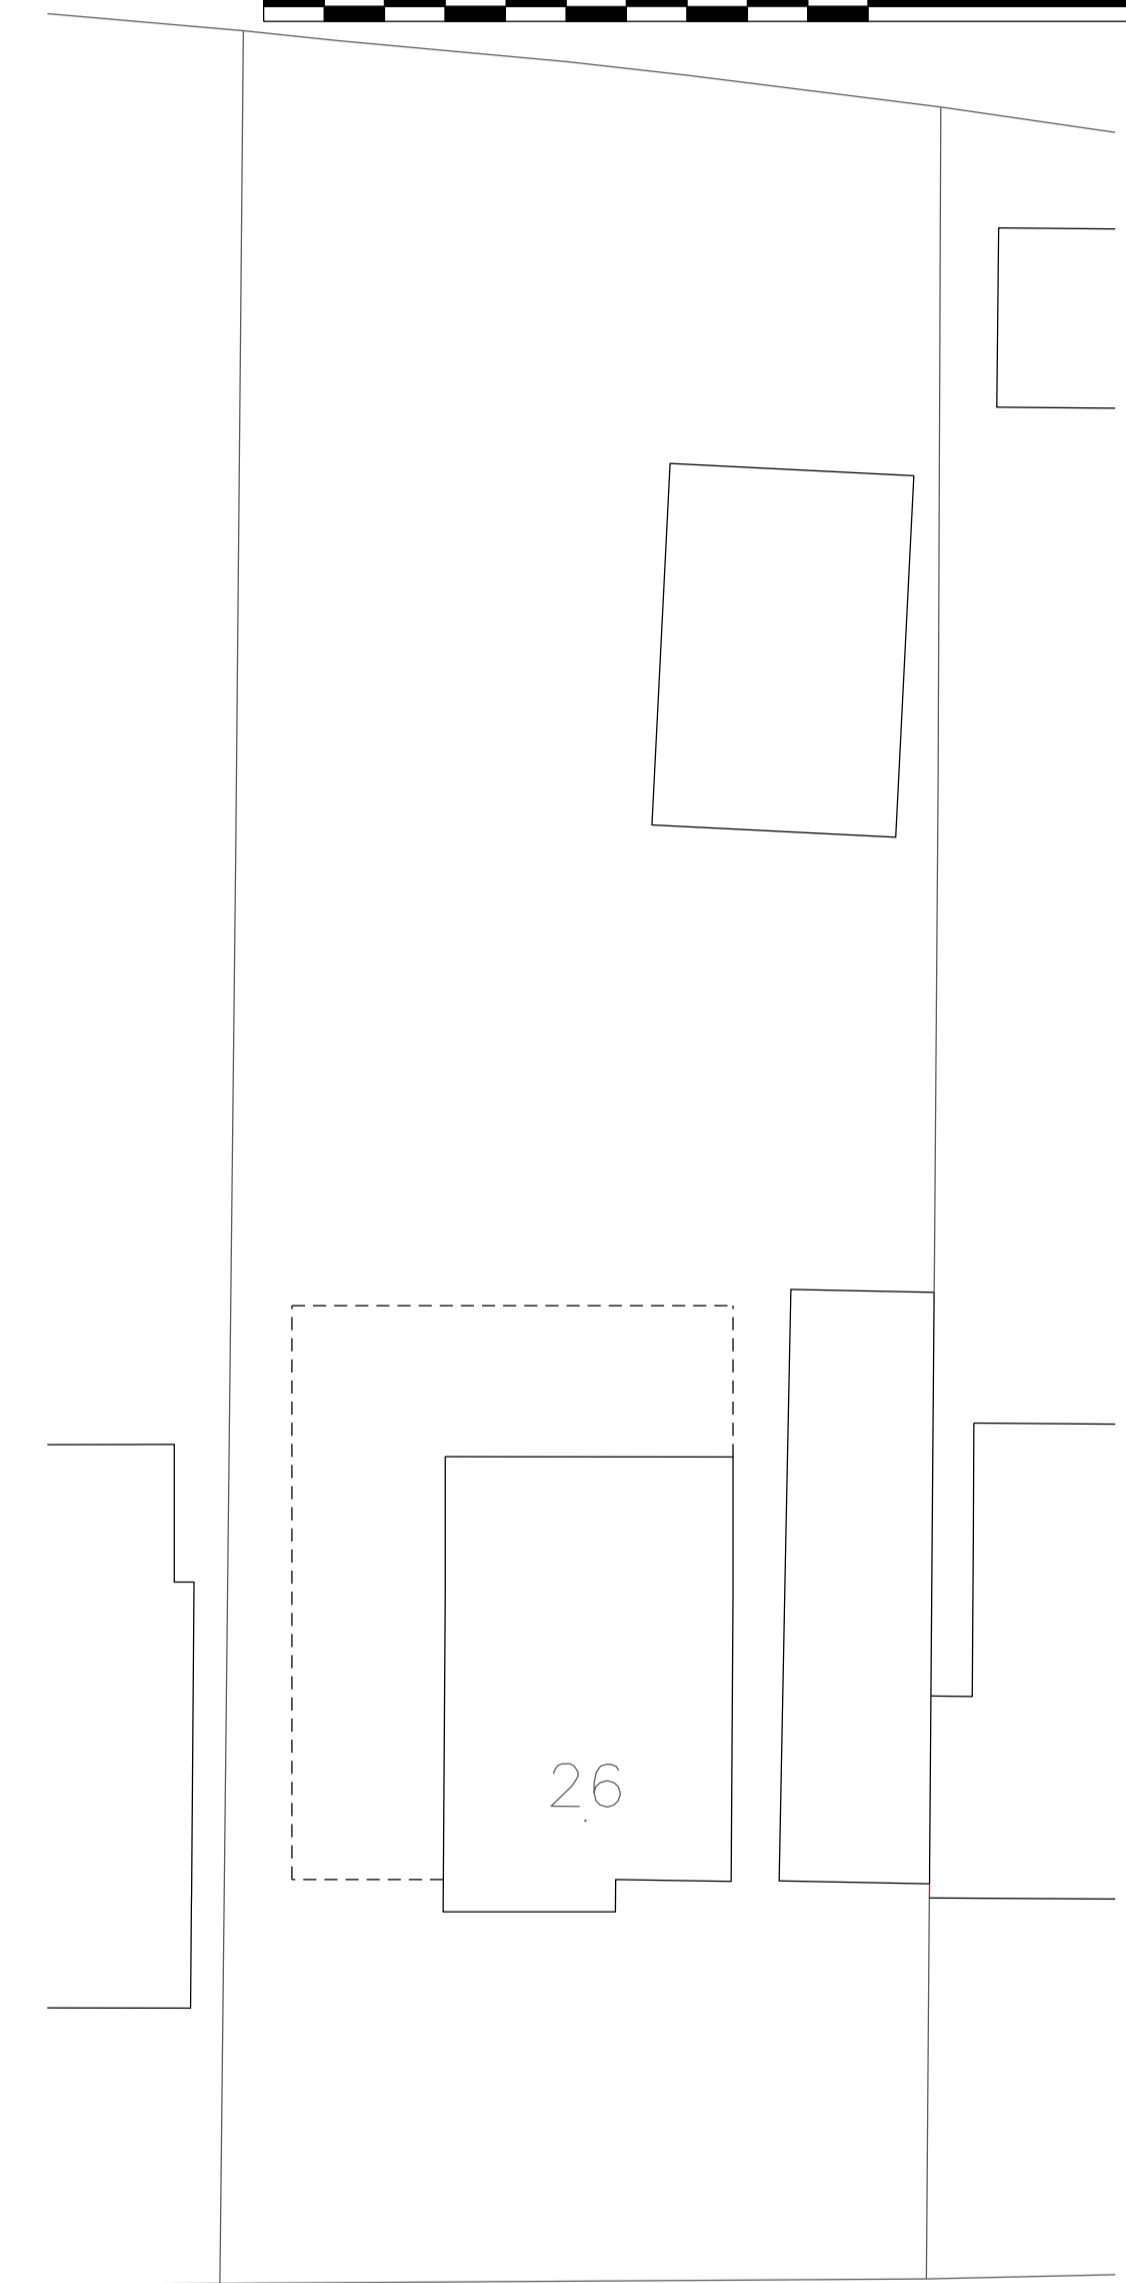 

1:200 Site Plan



**pa design**

Independent architectural services  
52 Bailey Road | Leigh on Sea | Essex | SS9 3PJ | M:07790 069168

Project: 26 Kings Road Basildon SS15 4AB

Client: Mr & Mrs Russell

Drawing title: Existing Plans Elevations Site & Location Plans

Scale 1: 50@A1

Drawn by PSA

Project number 23 629 Drawing number P01

Status: Planning Approval

All dimensions must be checked on site and not scaled from this drawing.