


1 Existing Site Plan
1 : 200

TQ6499 564602
199571
199550
199500
199450
199437 56

MapServe®

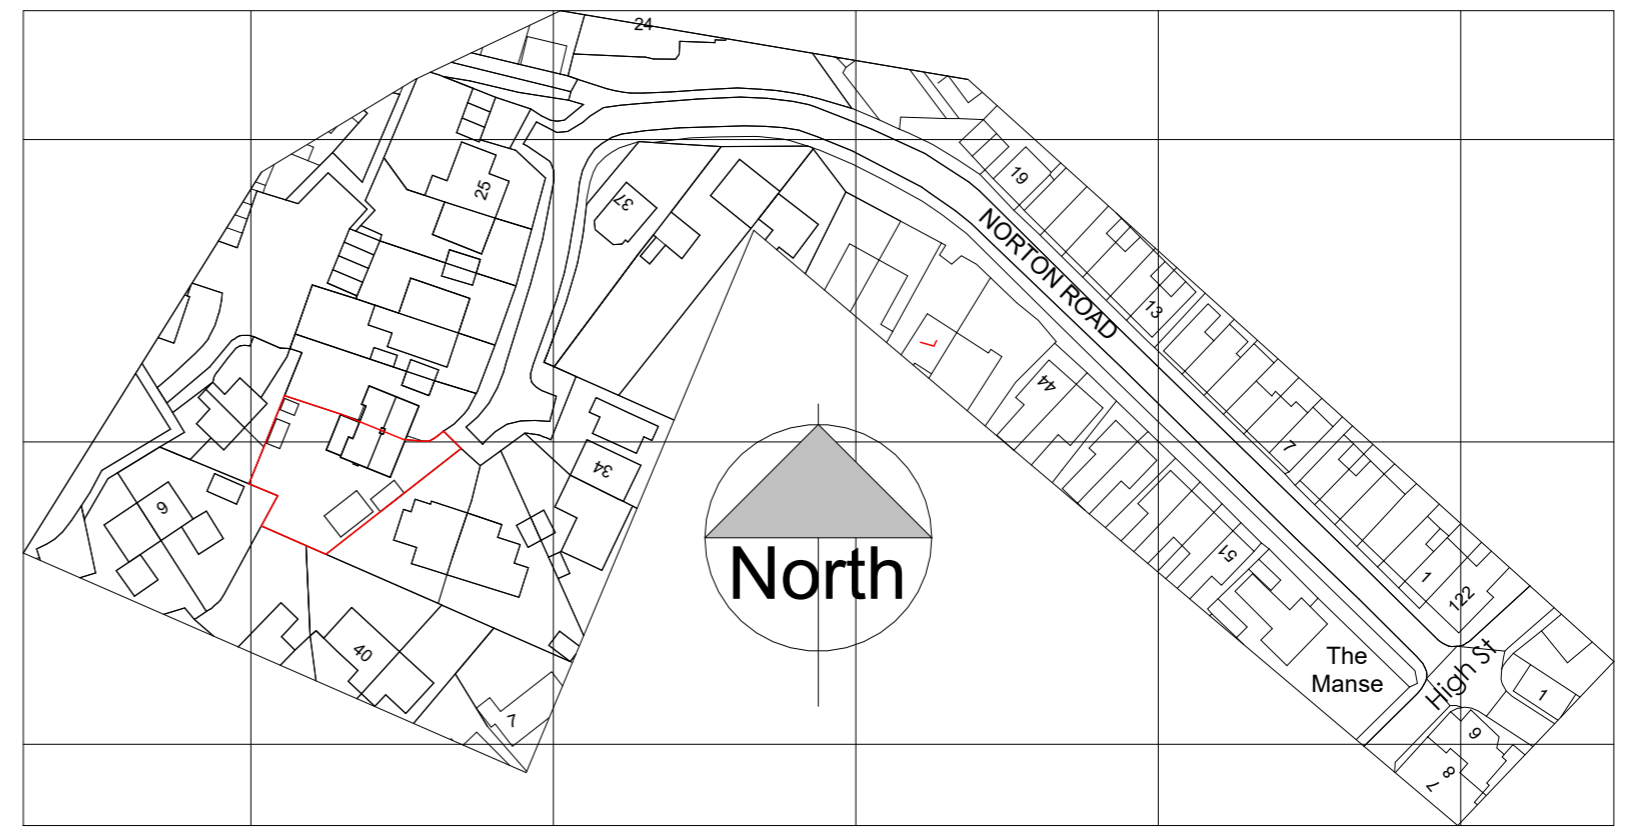

564700 564800 564900
564700 564750 564800 564850 564900
24
25
19
13
44
51
122
The Manse
High St



2 Site Location Plan (As of 2023)
1 : 1250

REV	DATE	REV	DRAWN	CHECKED
<p>RD Consulting sustainable technical solutions 8 Ruffles Close, Rayleigh, Essex, SS6 8EW</p> <p>T: 01208 741368 F: 01208 741368 E: info@rdconsult.co.uk W: www.rdconsult.co.uk</p>				
Mr & Mrs Croker				
30 Norton Road, Ingatestone				
Site and Location Plan				
DATE	02/01/24	DRAWN	TE	PROJ No.
SCALE	As indicated	CHKD	RD	DWG. No.
THIS DRAWING IS COPYRIGHT OF RD CONSULTING AND MAY NOT BE REPRODUCED WITHOUT PERMISSION				STAGE
				PLANNING