



FIRST FLOOR PLAN

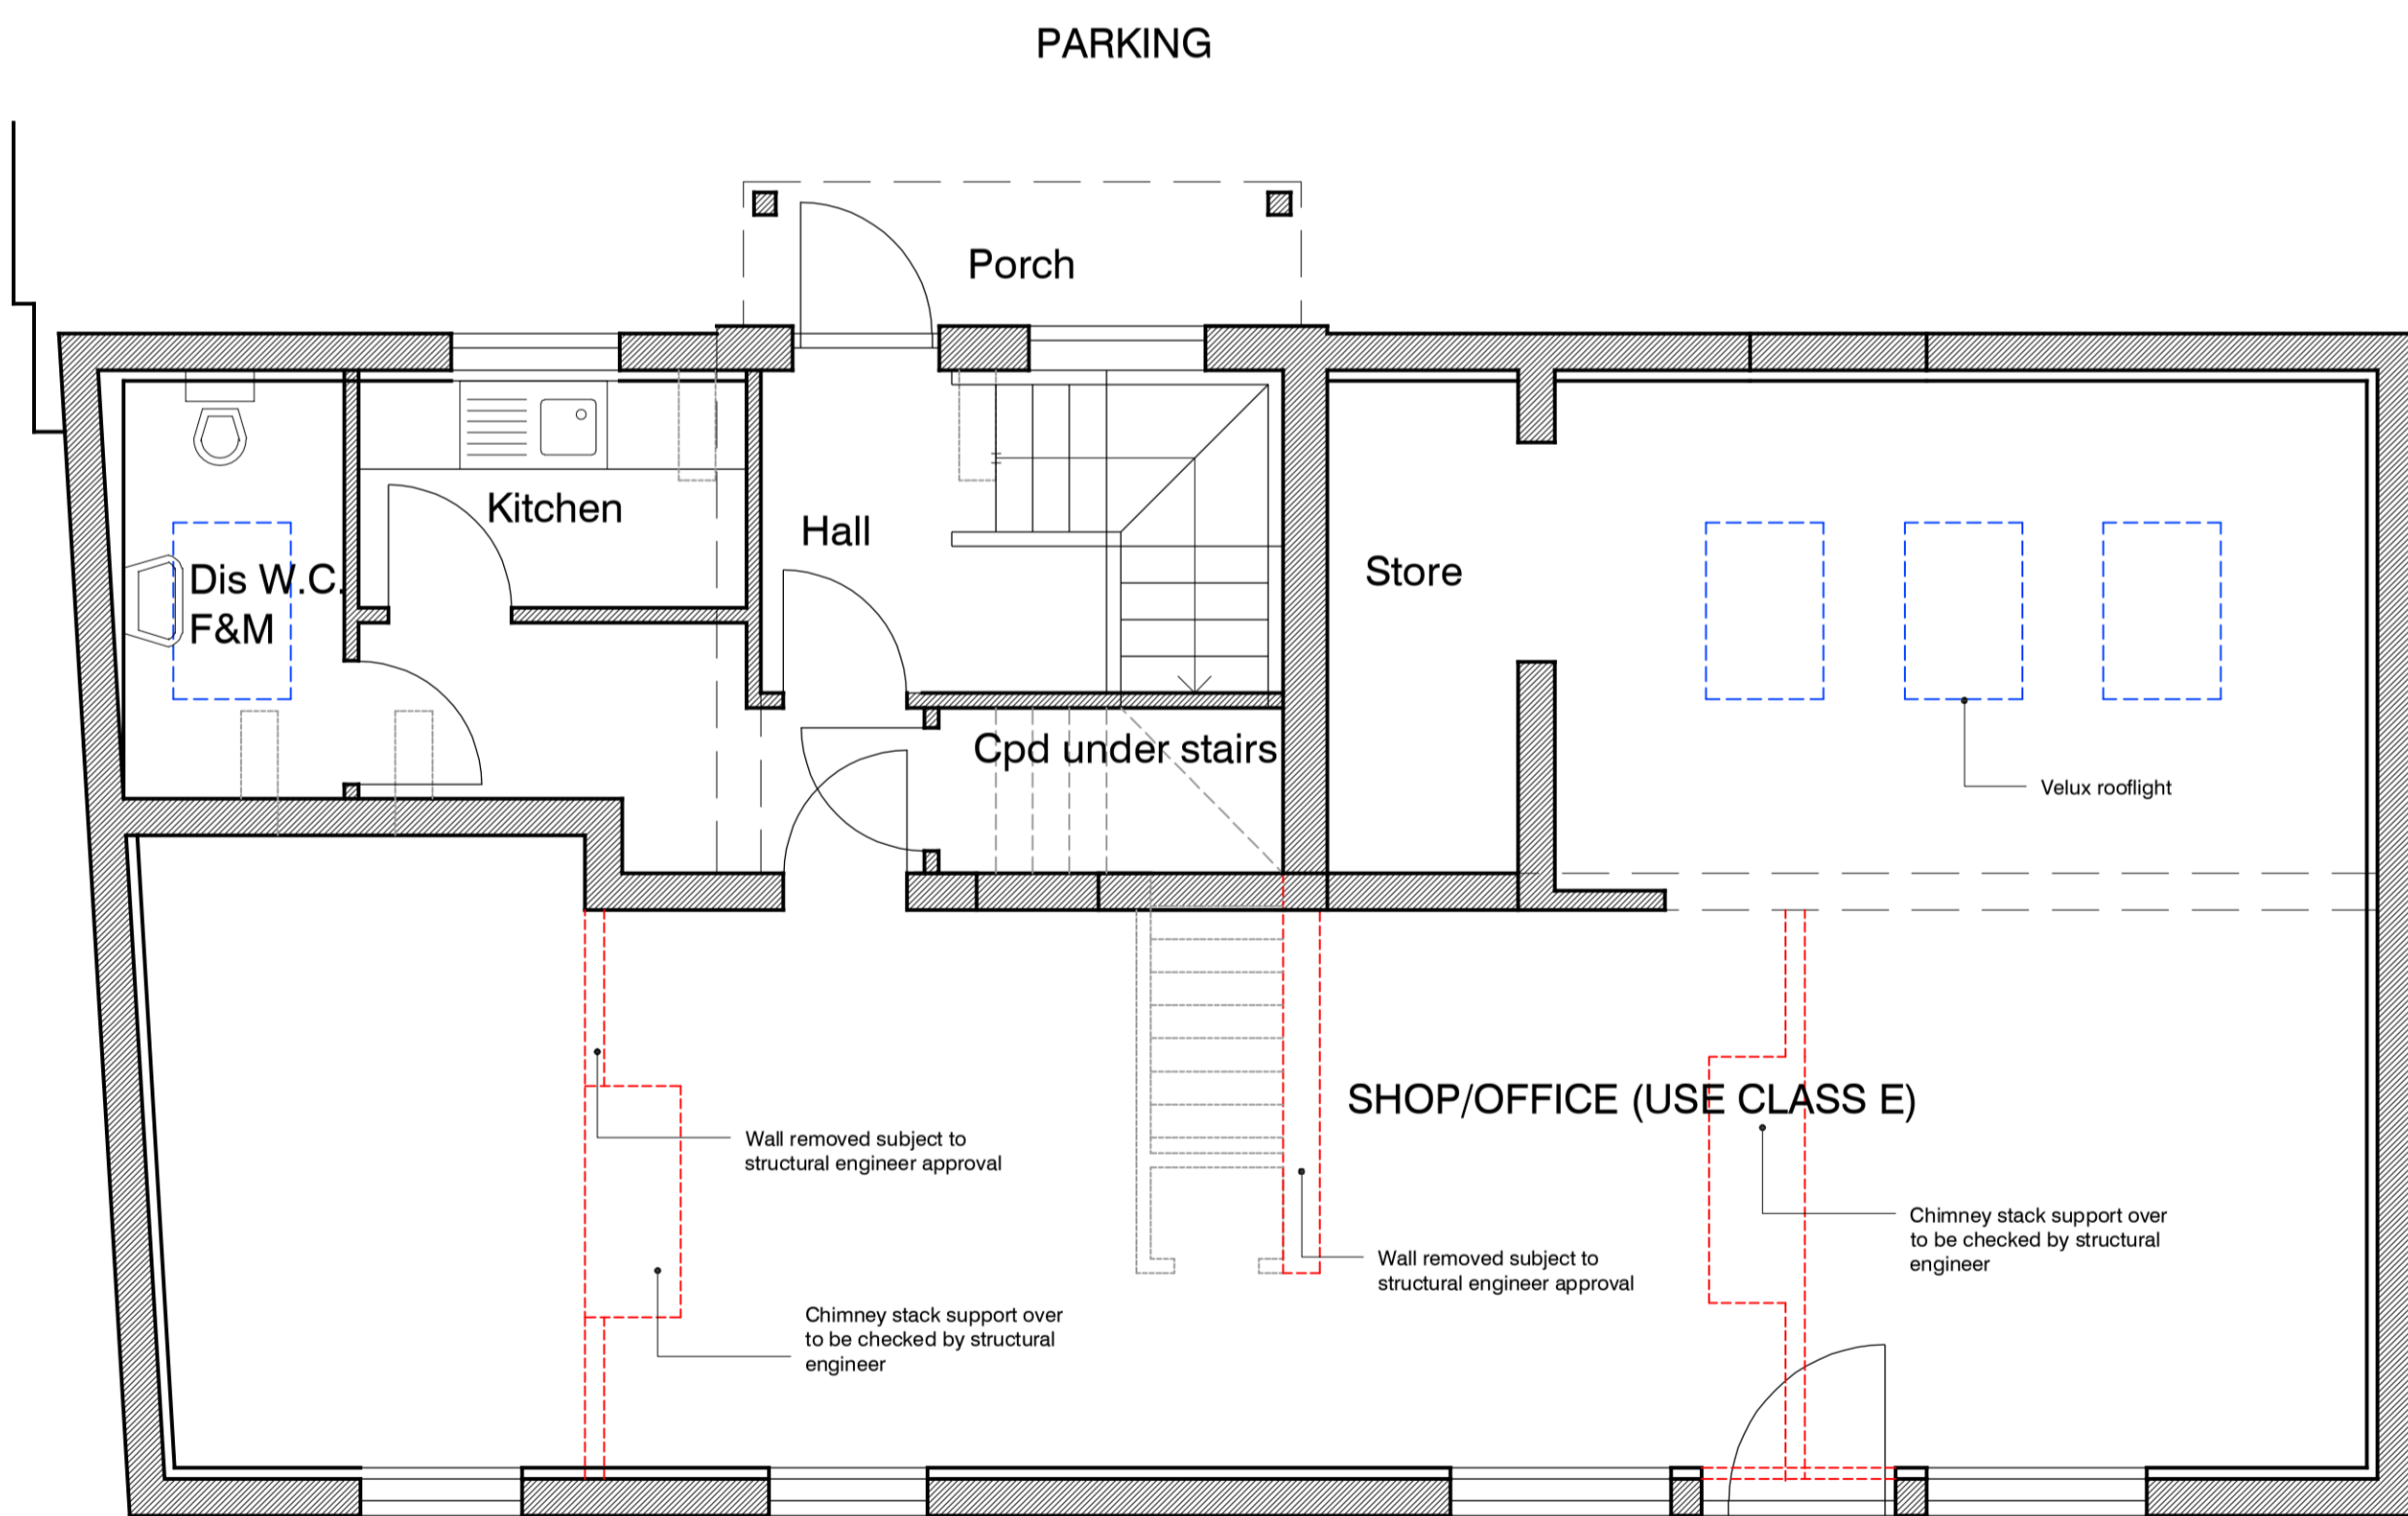


GROUND FLOOR PLAN

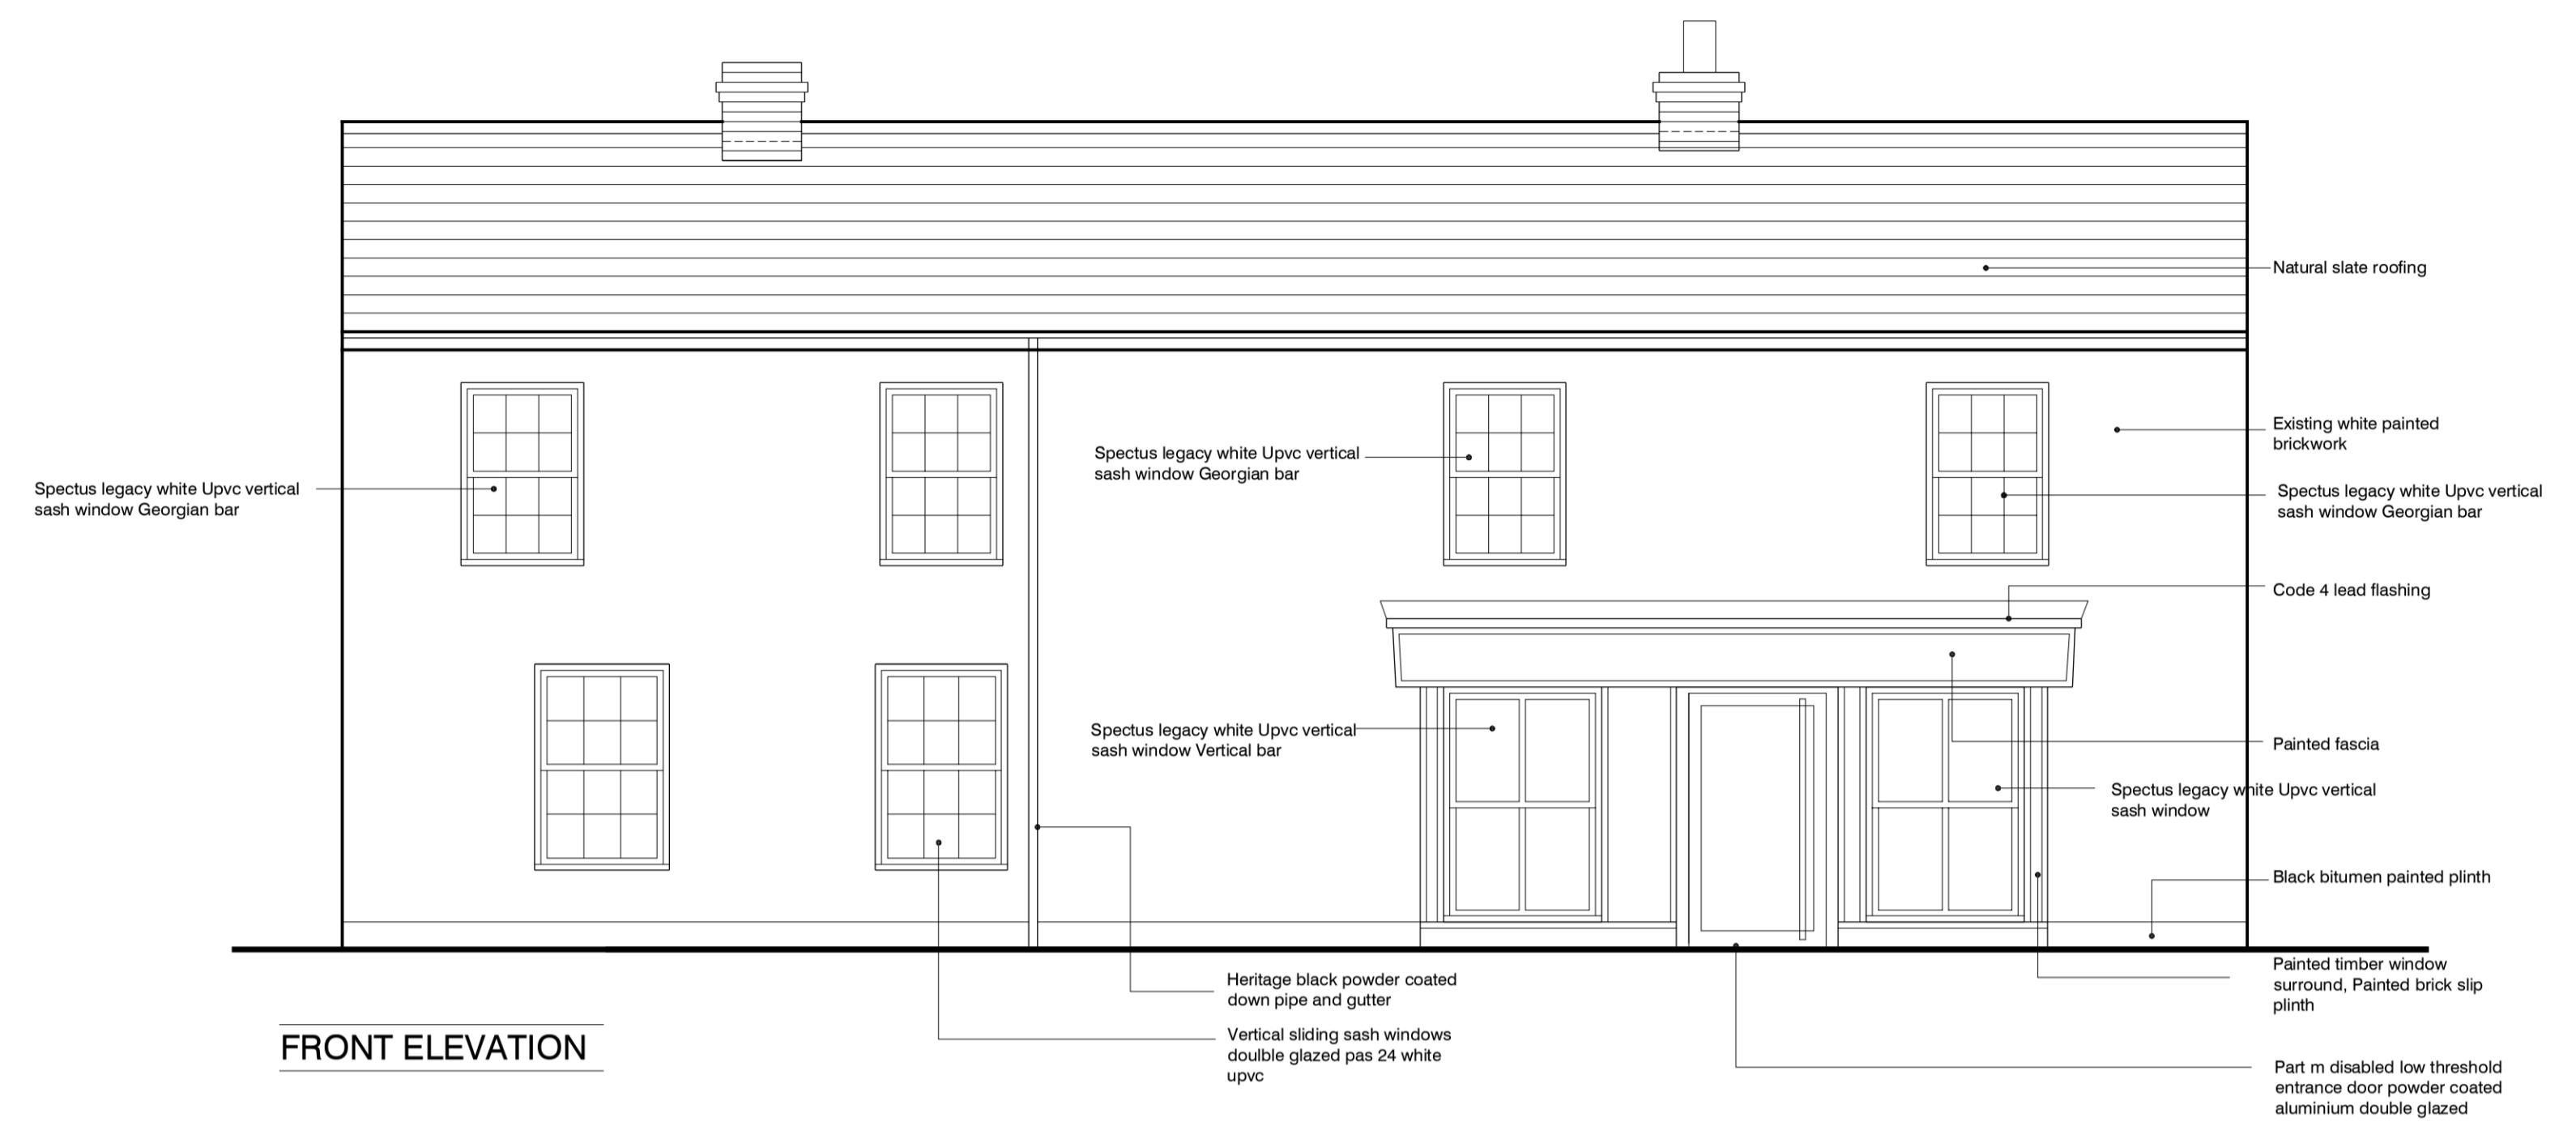

FRONT ELEVATION



REAR ELEVATION

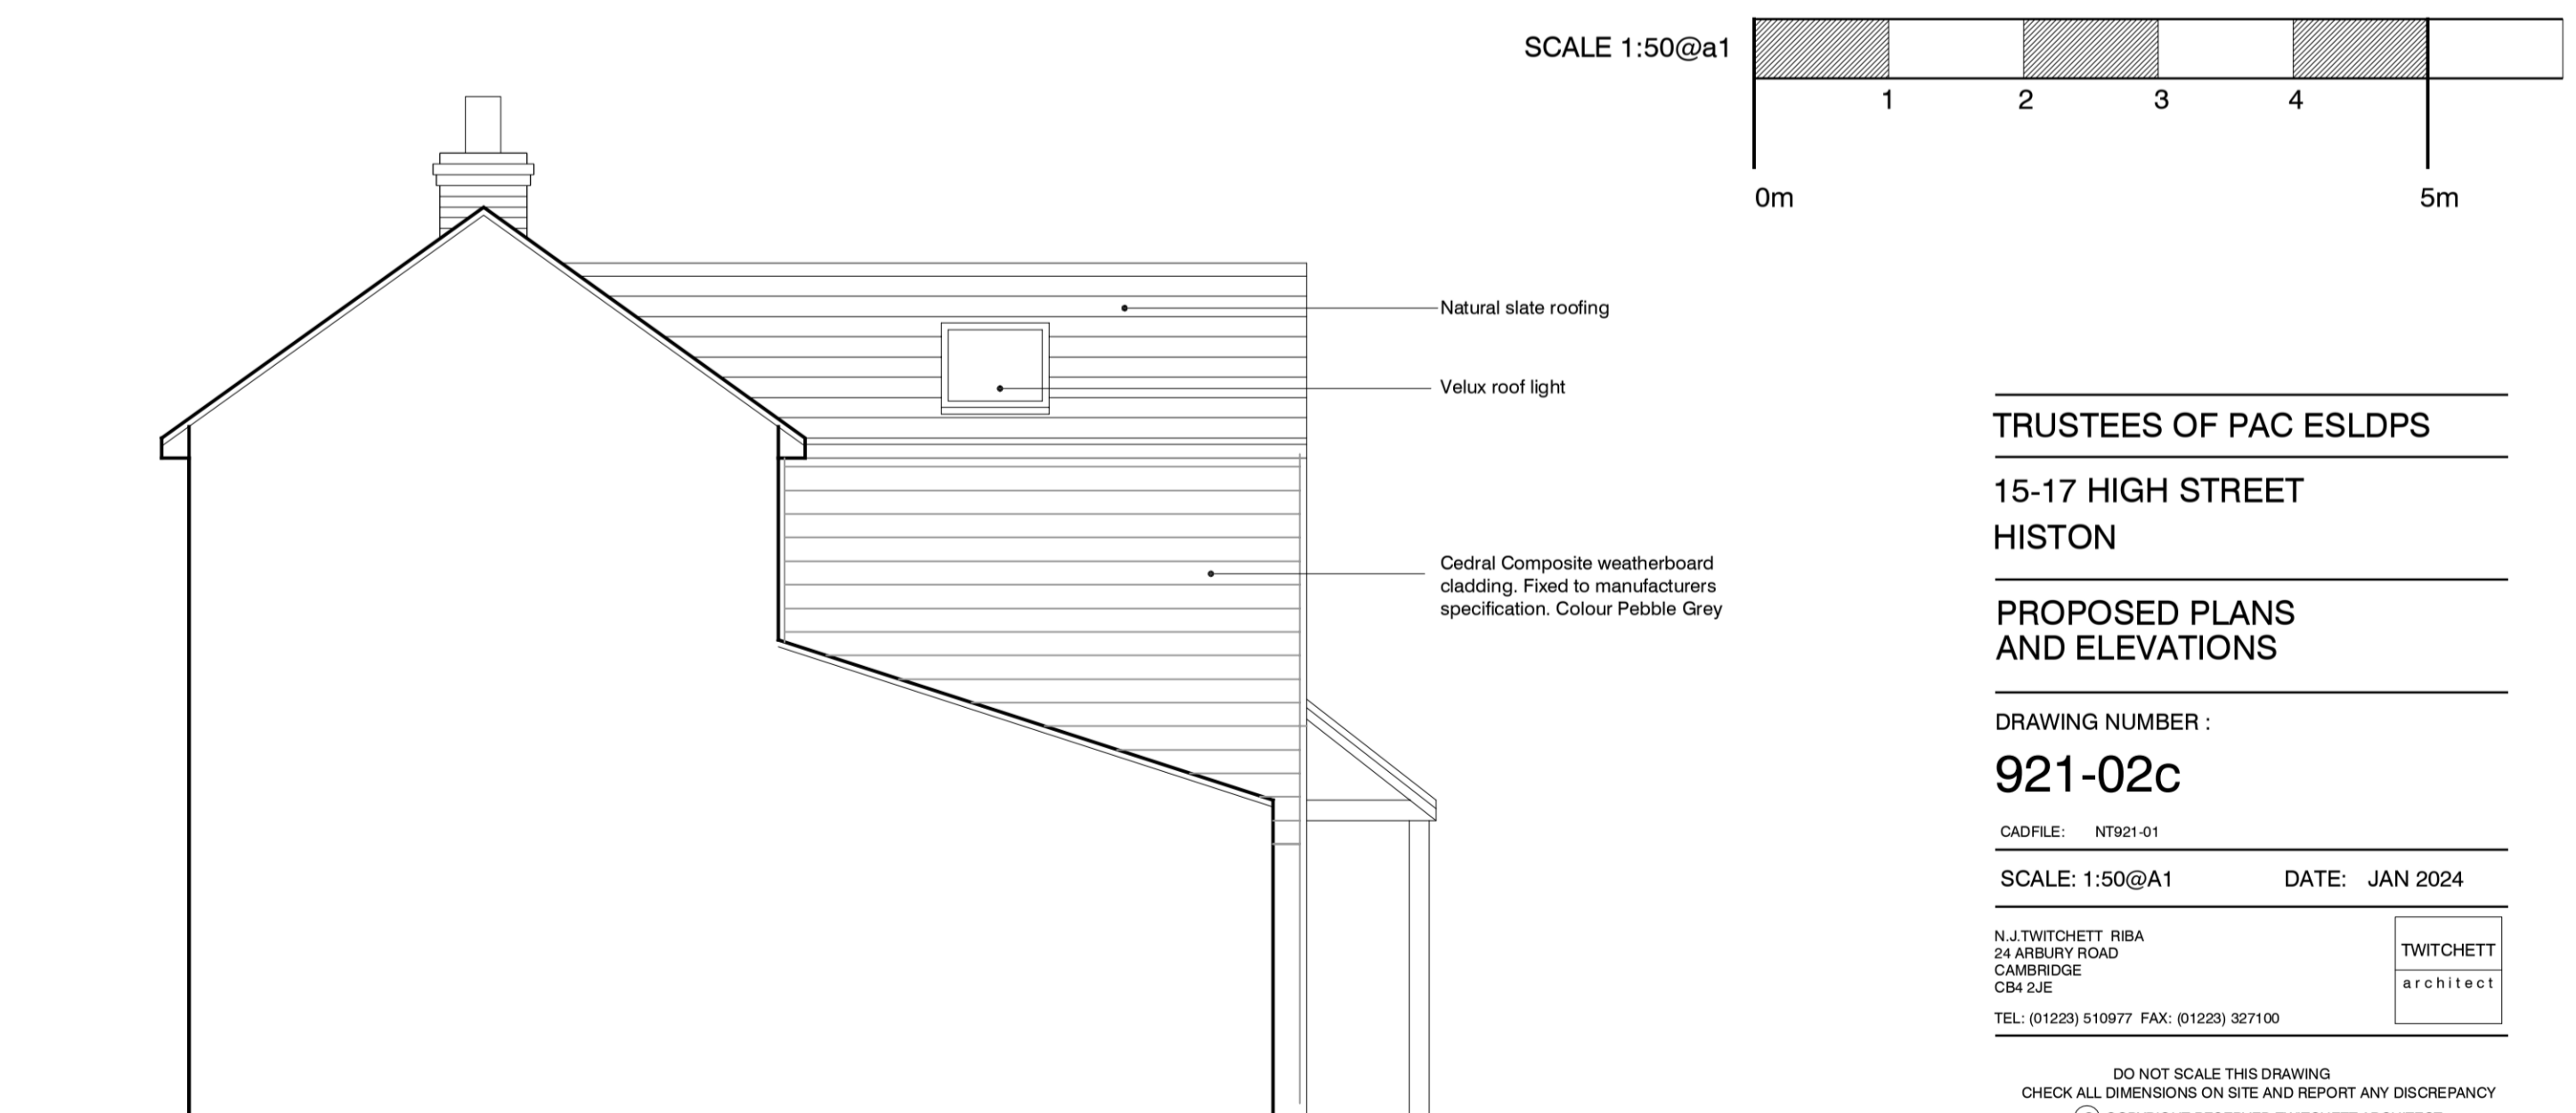

SIDE ELEVATION

TRUSTEES OF PAC ESLDPS

15-17 HIGH STREET
HISTON

PROPOSED PLANS
AND ELEVATIONS

DRAWING NUMBER :

921-02c

CADFILE: NT921-01

SCALE: 1:50@A1

DATE: JAN 2024

N.J. TWITCHETT RIBA
24 ARBURY ROAD
CAMBRIDGE
CB1 2JE

TWITCHETT
architect

TEL: (01223) 510977 FAX: (01223) 327100

DO NOT SCALE THIS DRAWING
CHECK ALL DIMENSIONS ON SITE AND REPORT ANY DISCREPANCY
© COPYRIGHT RESERVED TWITCHETT ARCHITECT