


FIRST FLOOR PLAN




GROUND FLOOR PLAN


Floor plans may not be accurate. Plans based on external measurements and plans prepared by others. Check all internal dimensions on site.

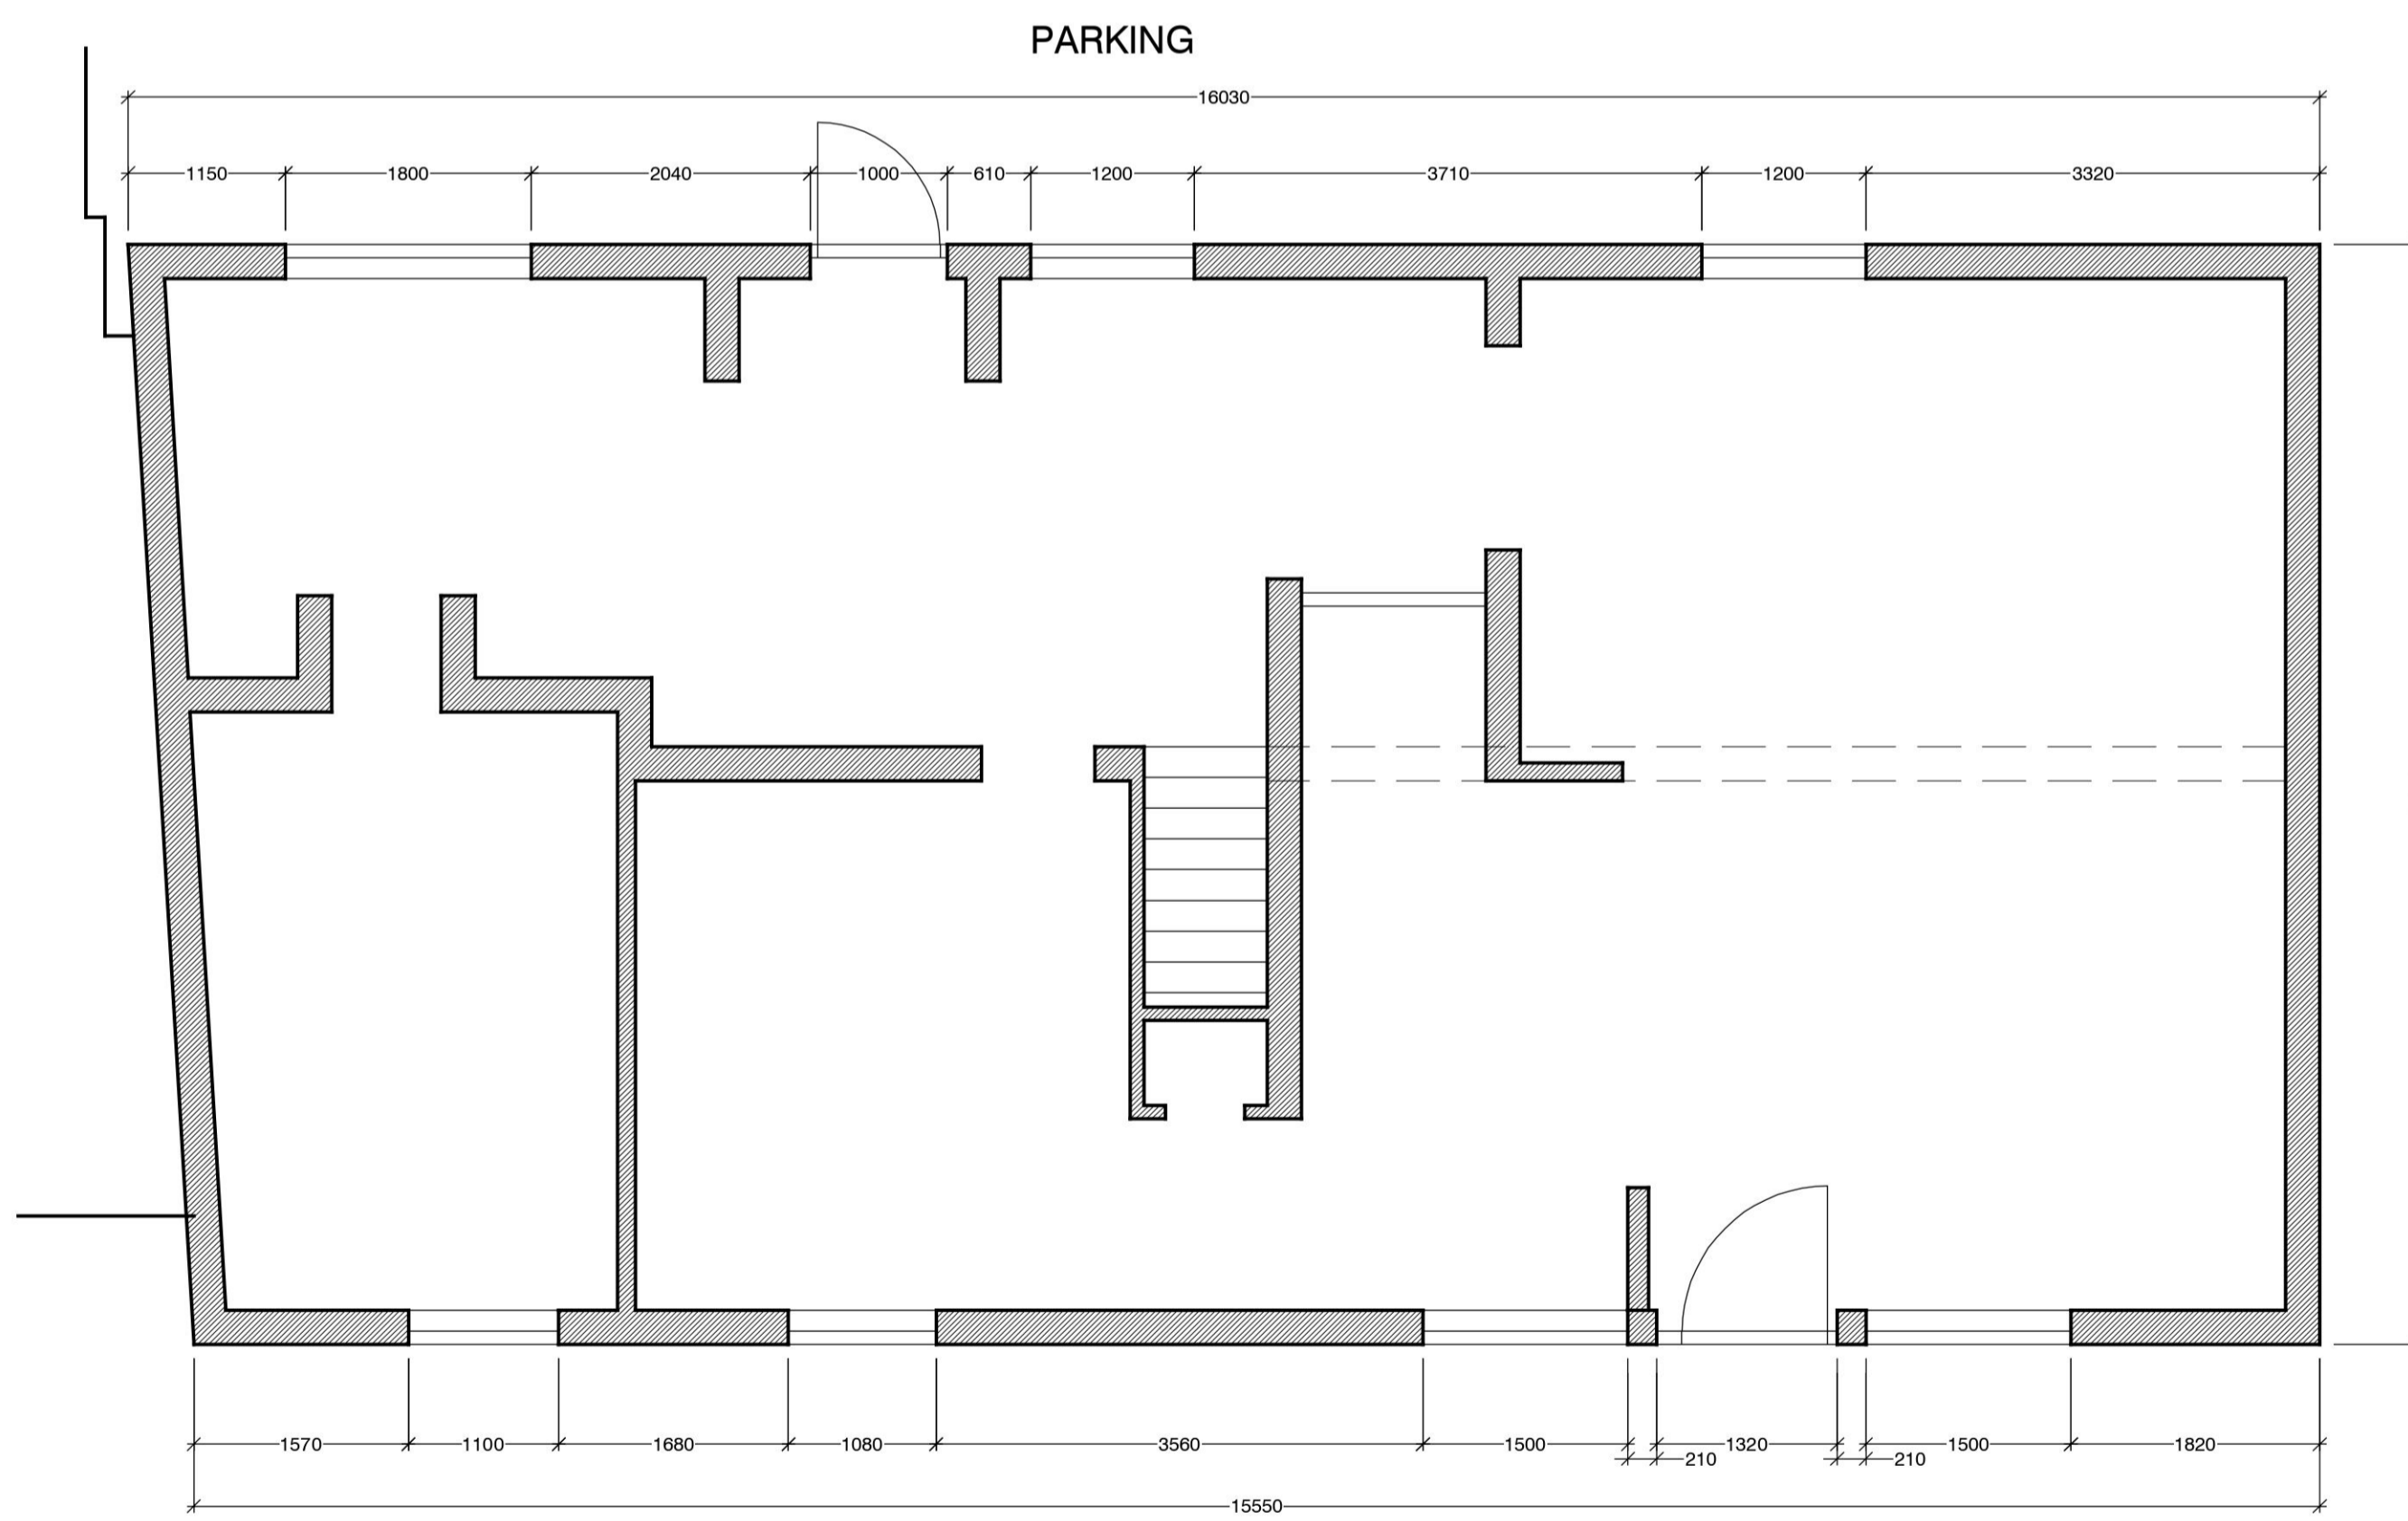


FRONT ELEVATION

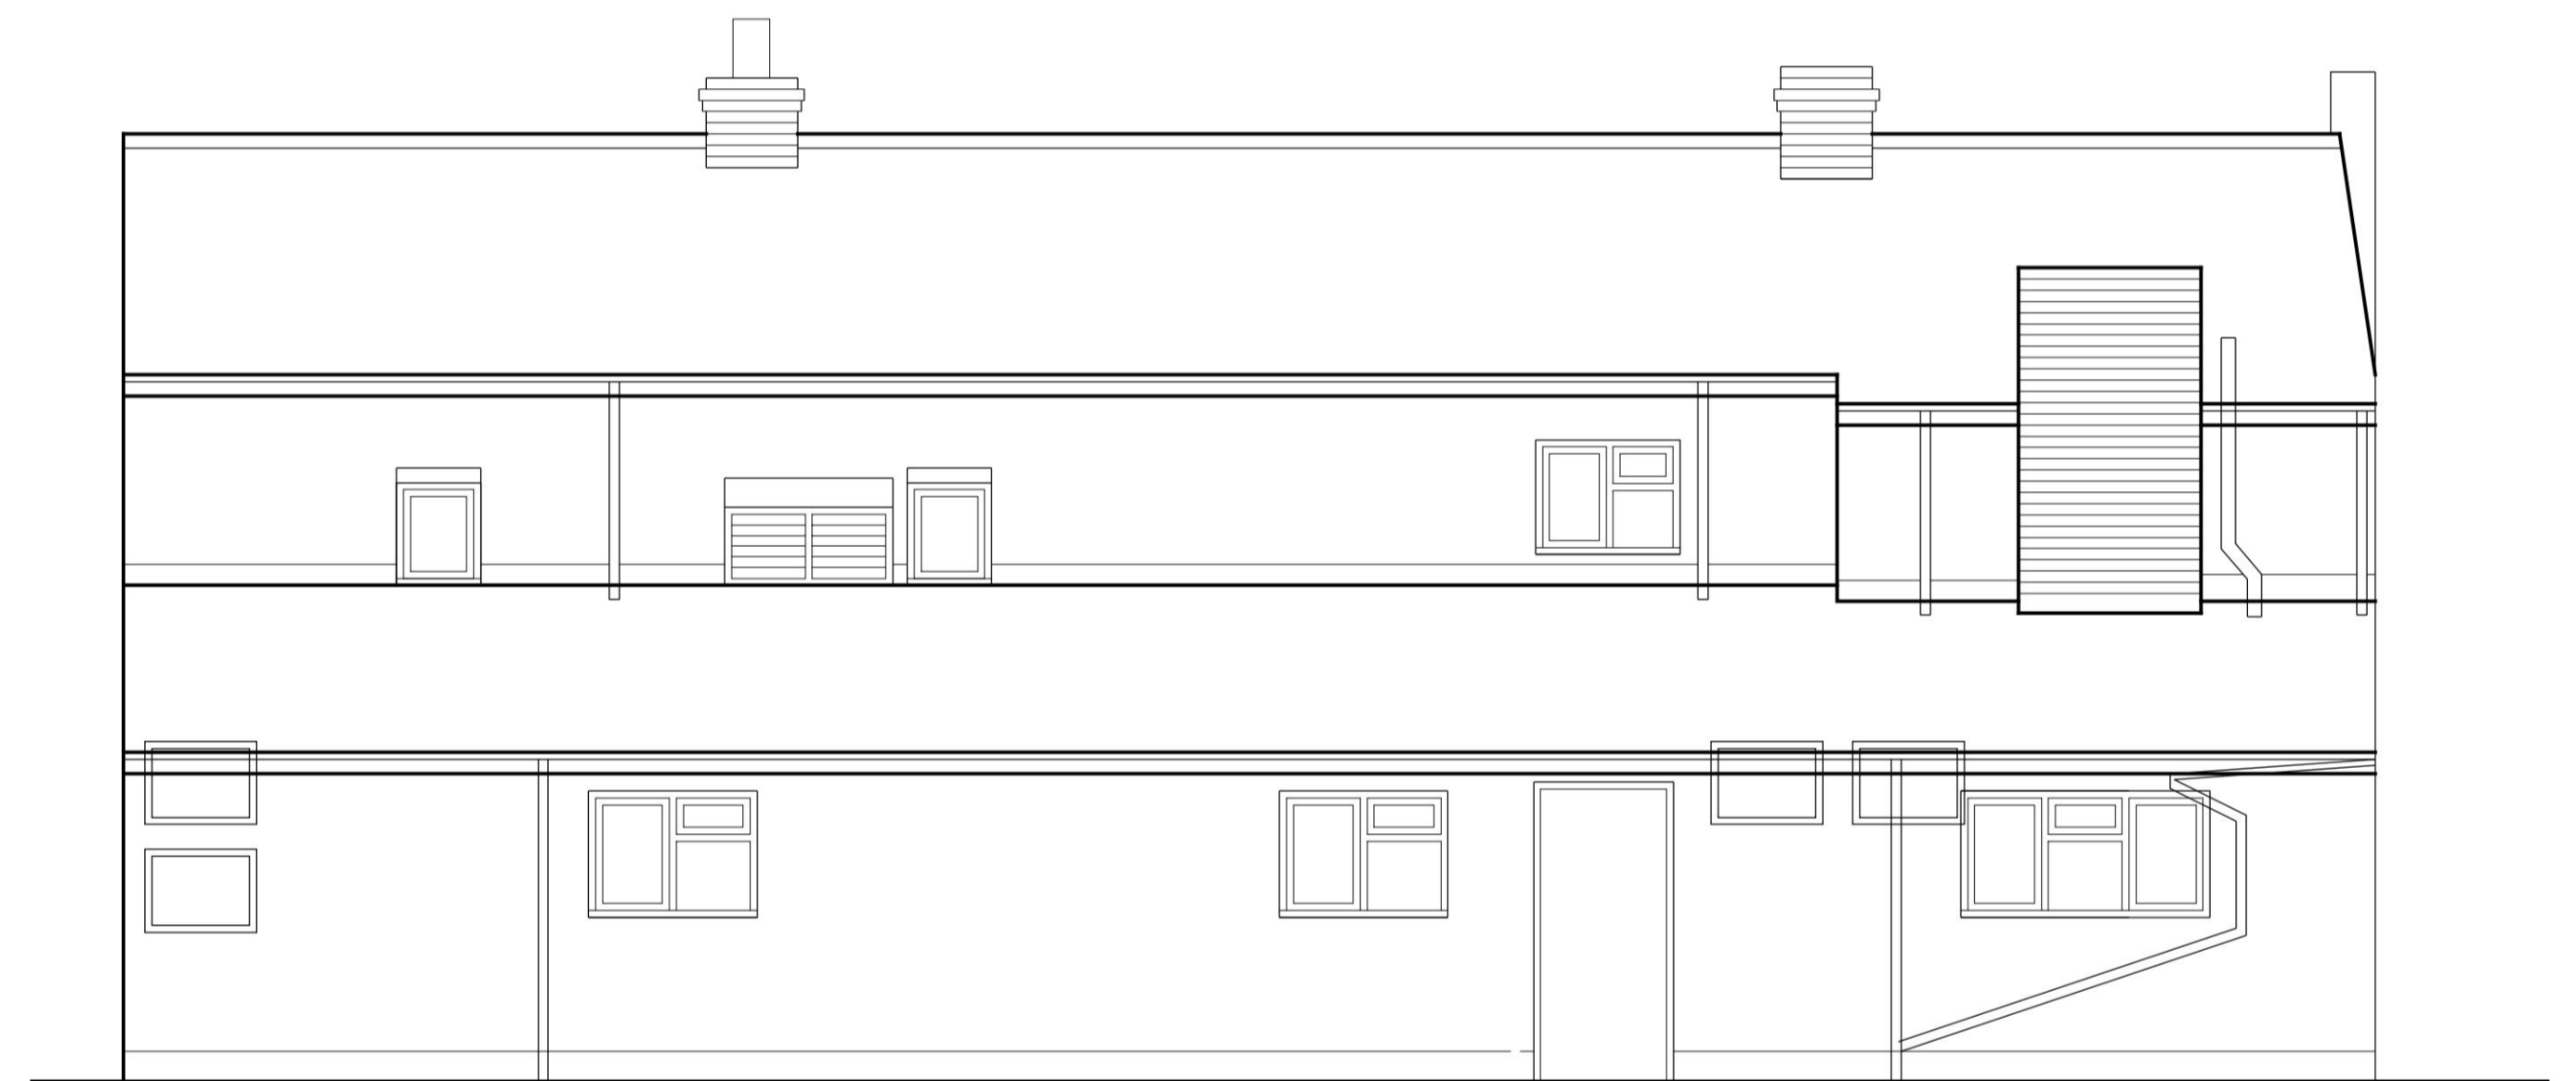

REAR ELEVATION

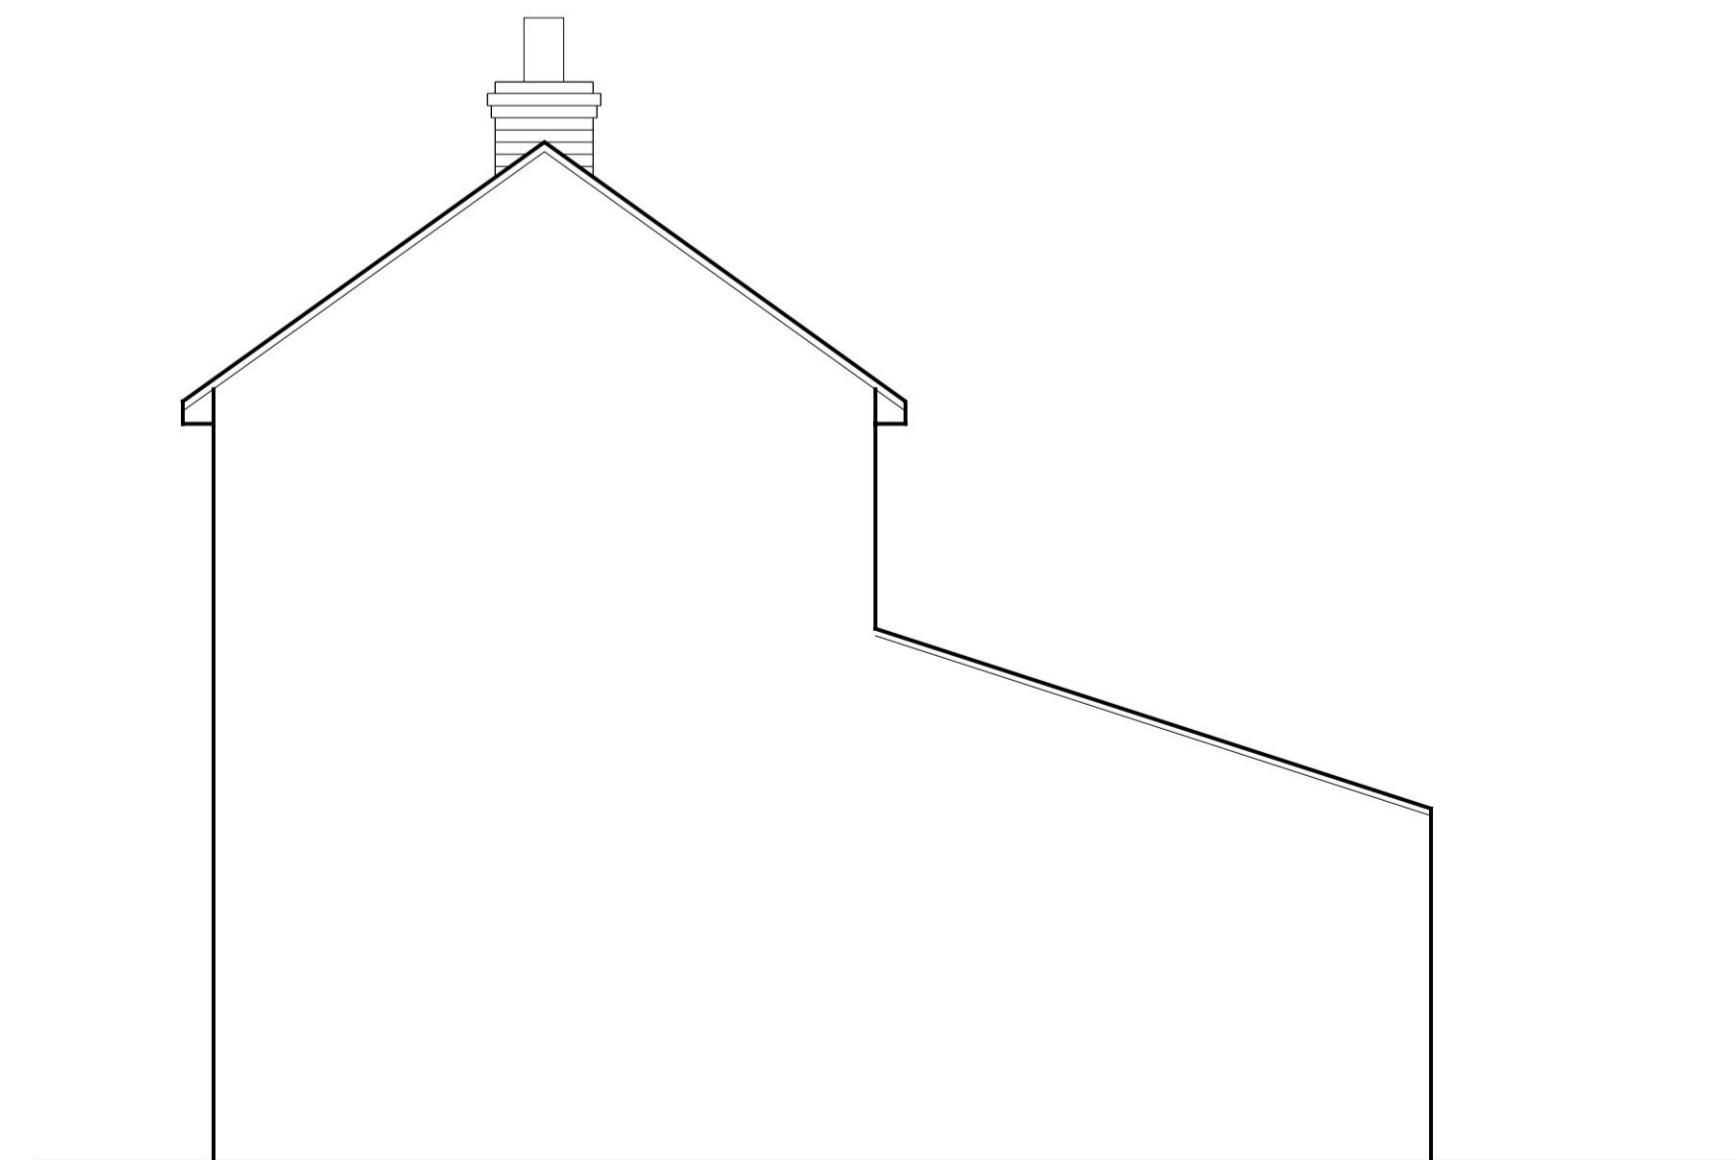

SIDE ELEVATION

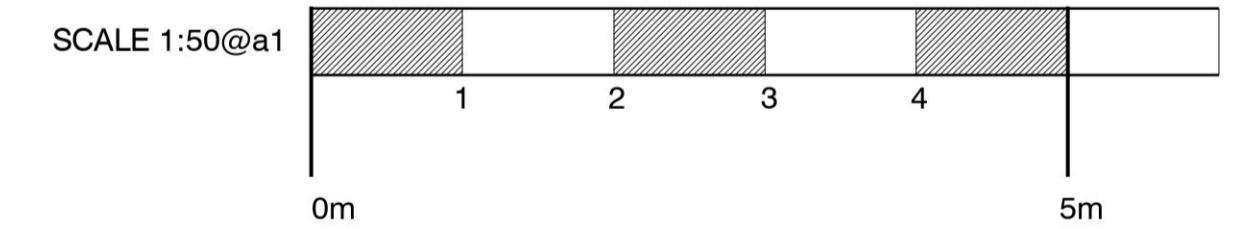

TRUSTEES OF PAC ESLDPS

15-17 HIGH STREET  
HISTON

EXISTING PLANS  
AND ELEVATIONS

DRAWING NUMBER :

**921-01**

CADFILE: NTR21-01

SCALE: 1:50@a1 DATE: MARCH 2023

N.J. TWITCHETT RIBA  
24 ARBURY ROAD  
CAMBRIDGE  
CB3 2JE

TWITCHETT  
architect

TEL: (01223) 510977 FAX: (01223) 327100  
DO NOT SCALE THIS DRAWING  
CHECK ALL DIMENSIONS ON SITE AND REPORT ANY DISCREPANCY  
© COPYRIGHT RESERVED TWITCHETT ARCHITECT