




Proposed South West Elevation scale 1:100

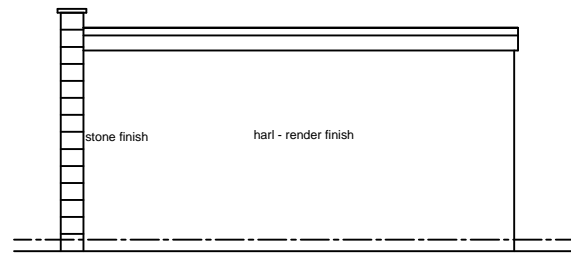

Proposed North West Elevation scale 1:100

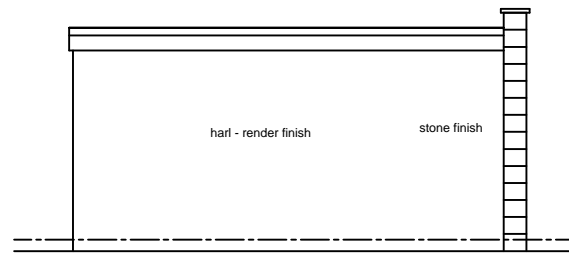

Proposed South East Elevation scale 1:100


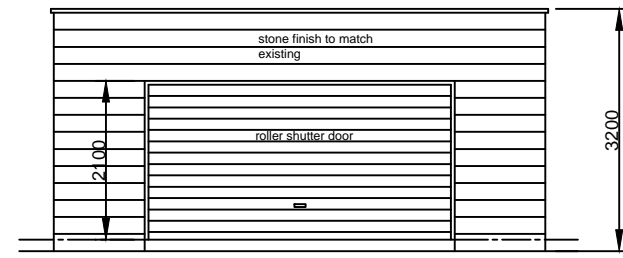


Proposed North East Elevation scale 1:100

Garage Elevations scale 1:100



Scale: 1:100

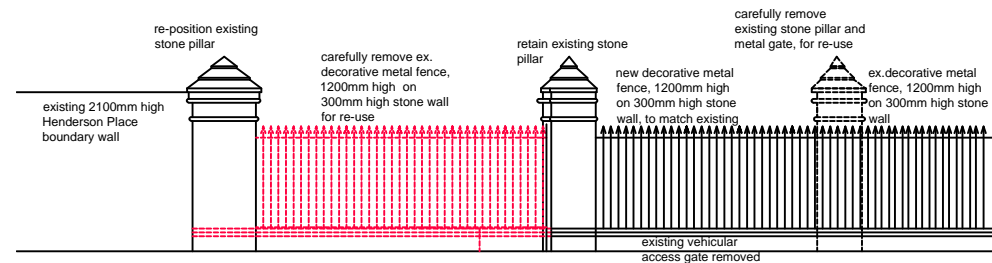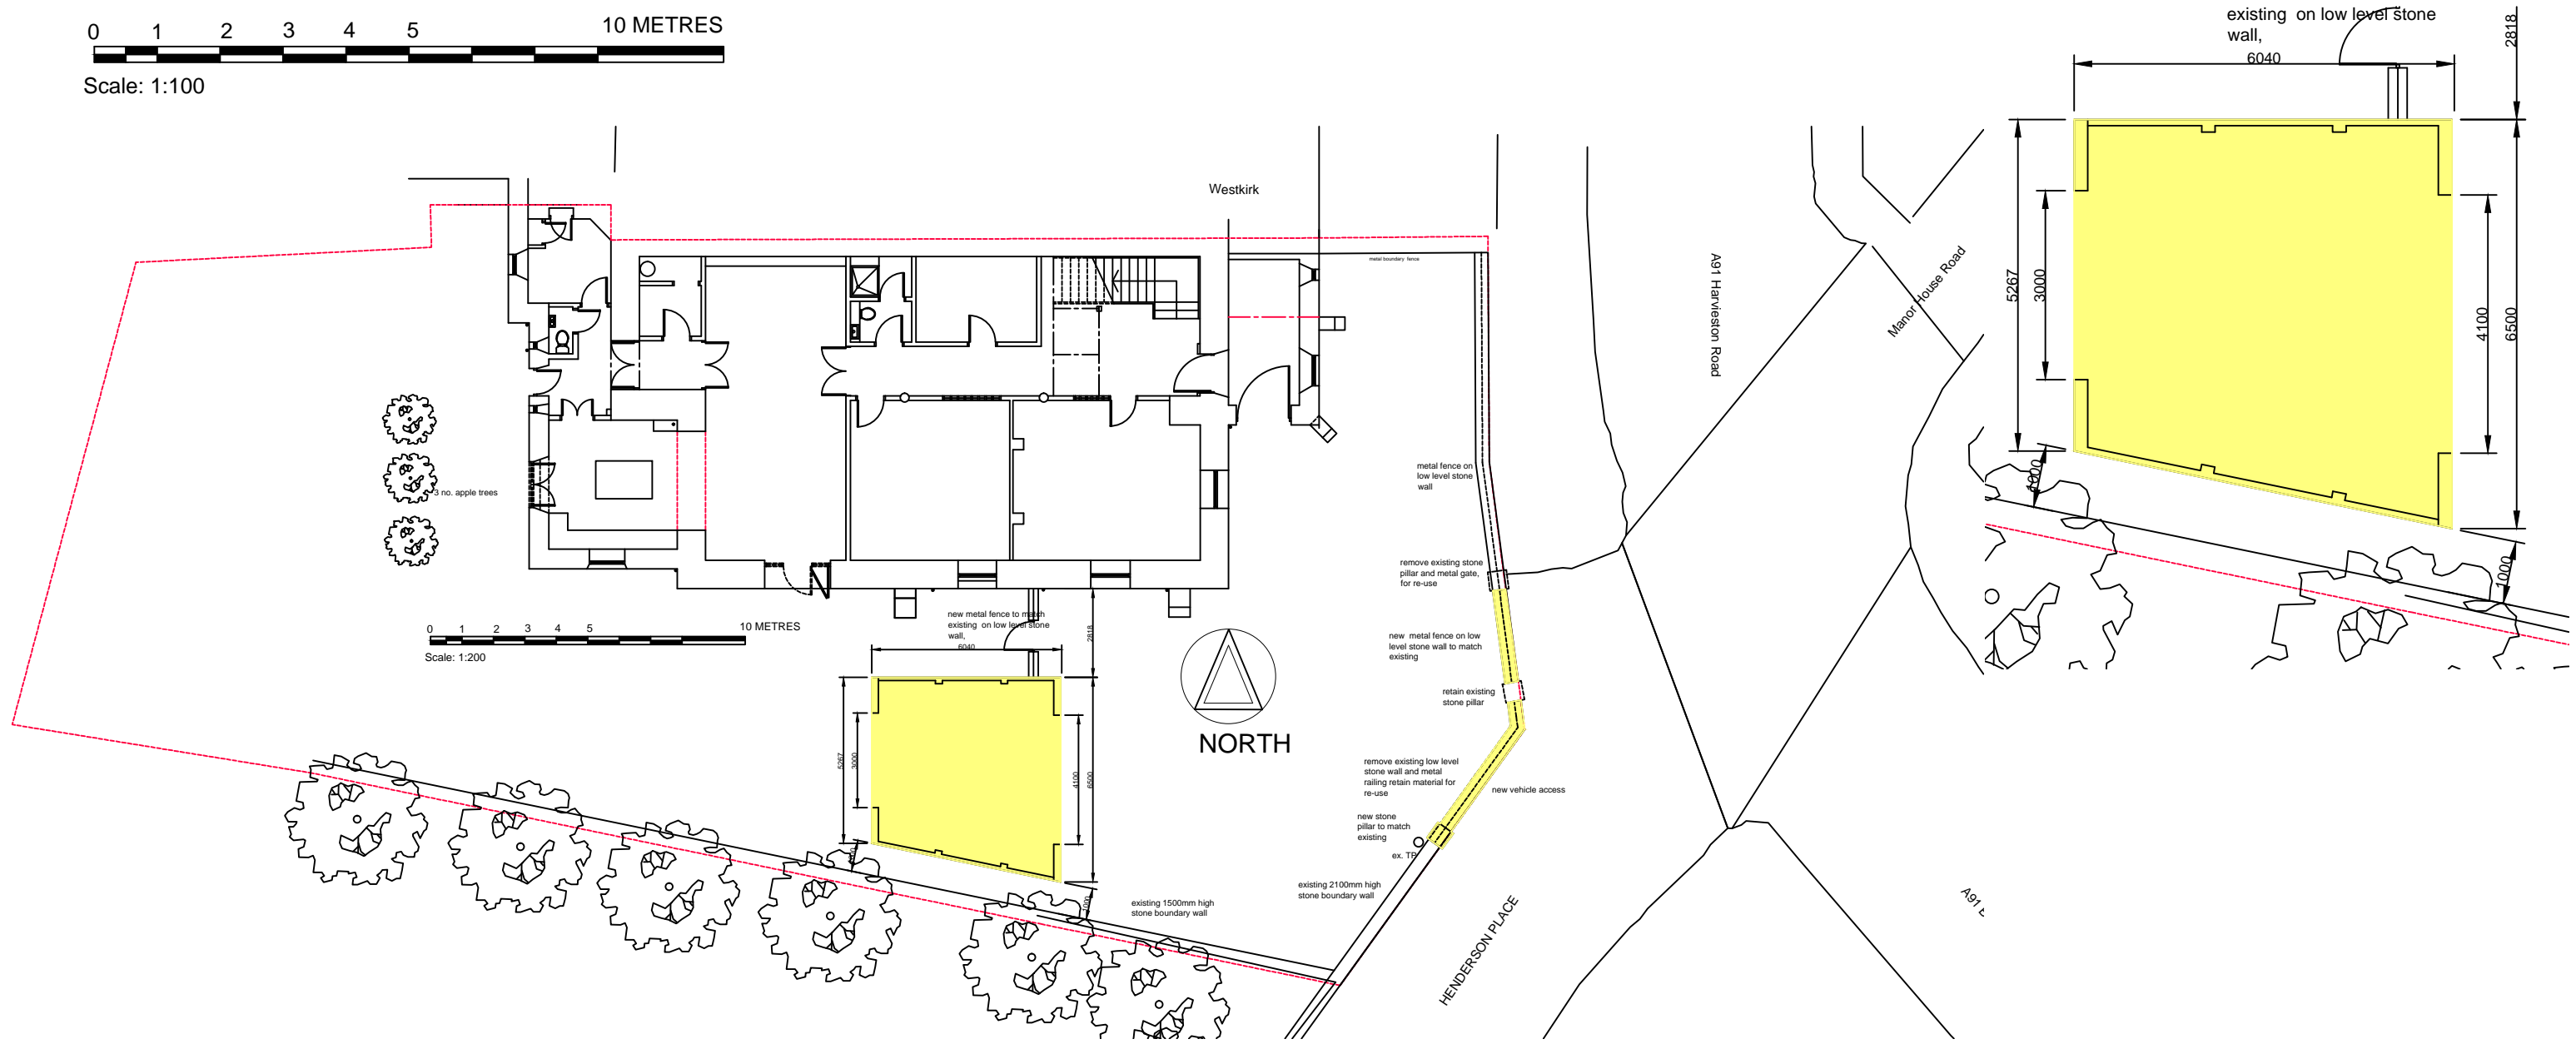

Existing + Proposed Henderson Place, Harvieston Road Elevation scale 1:100

Architectural Services and Design 40 Polmont Park Polmont Falkirk FK2 0XT 07753 144 426 arch.services.design@gmail.com	PROJECT	DRAWING TITLE	CLIENT	SCALE	DATE
	Proposed alterations, Henderson Place Dollar	Proposed Site Plan, Garage and boundary fence.	Xayam Ltd	1:100 1:200	February 24
				DRG. NO. ASD 998/ 1.13	