



Existing South West Elevation scale 1:100

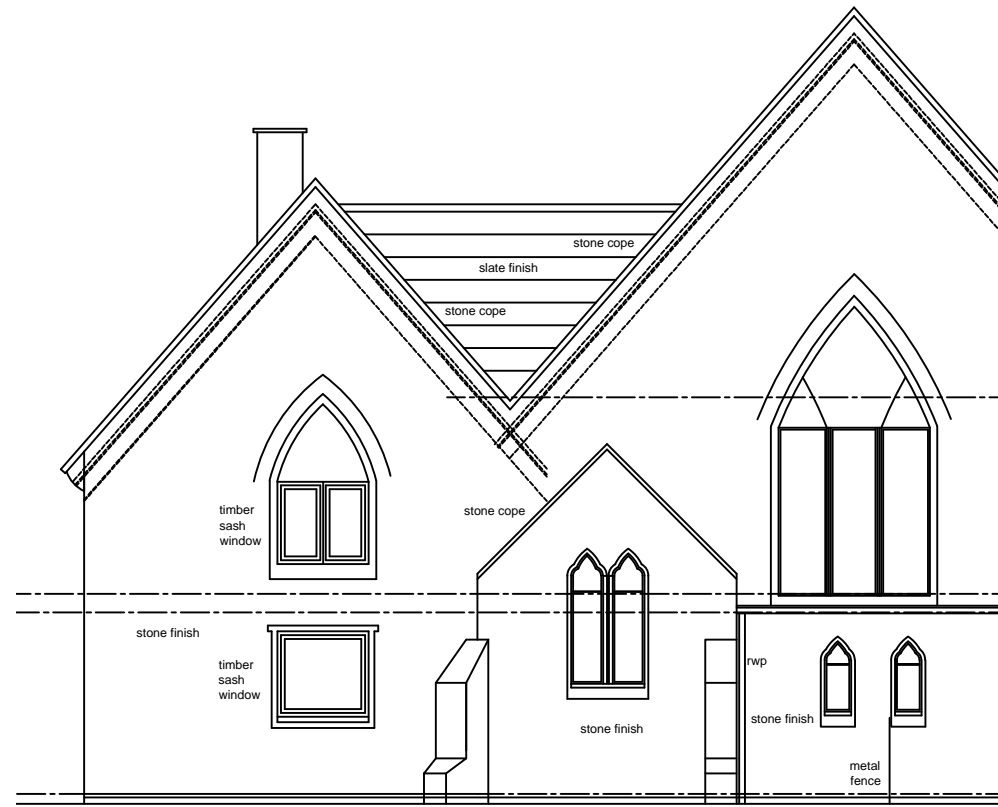

Existing North East Elevation scale 1:100



Existing South East Elevation scale 1:100

 

Architectural Services and Design 40 Polmont Park Polmont Falkirk FK2 0XT 07753 144 426 arch.services.design@gmail.com	PROJECT	DRAWING TITLE	CLIENT	SCALE	DATE
	Proposed alterations, Henderson Place Dollar	Existing Elevations	Xayam Ltd	1:100	Feb 24
					DRG.NO. ASD 998/ 1.11