
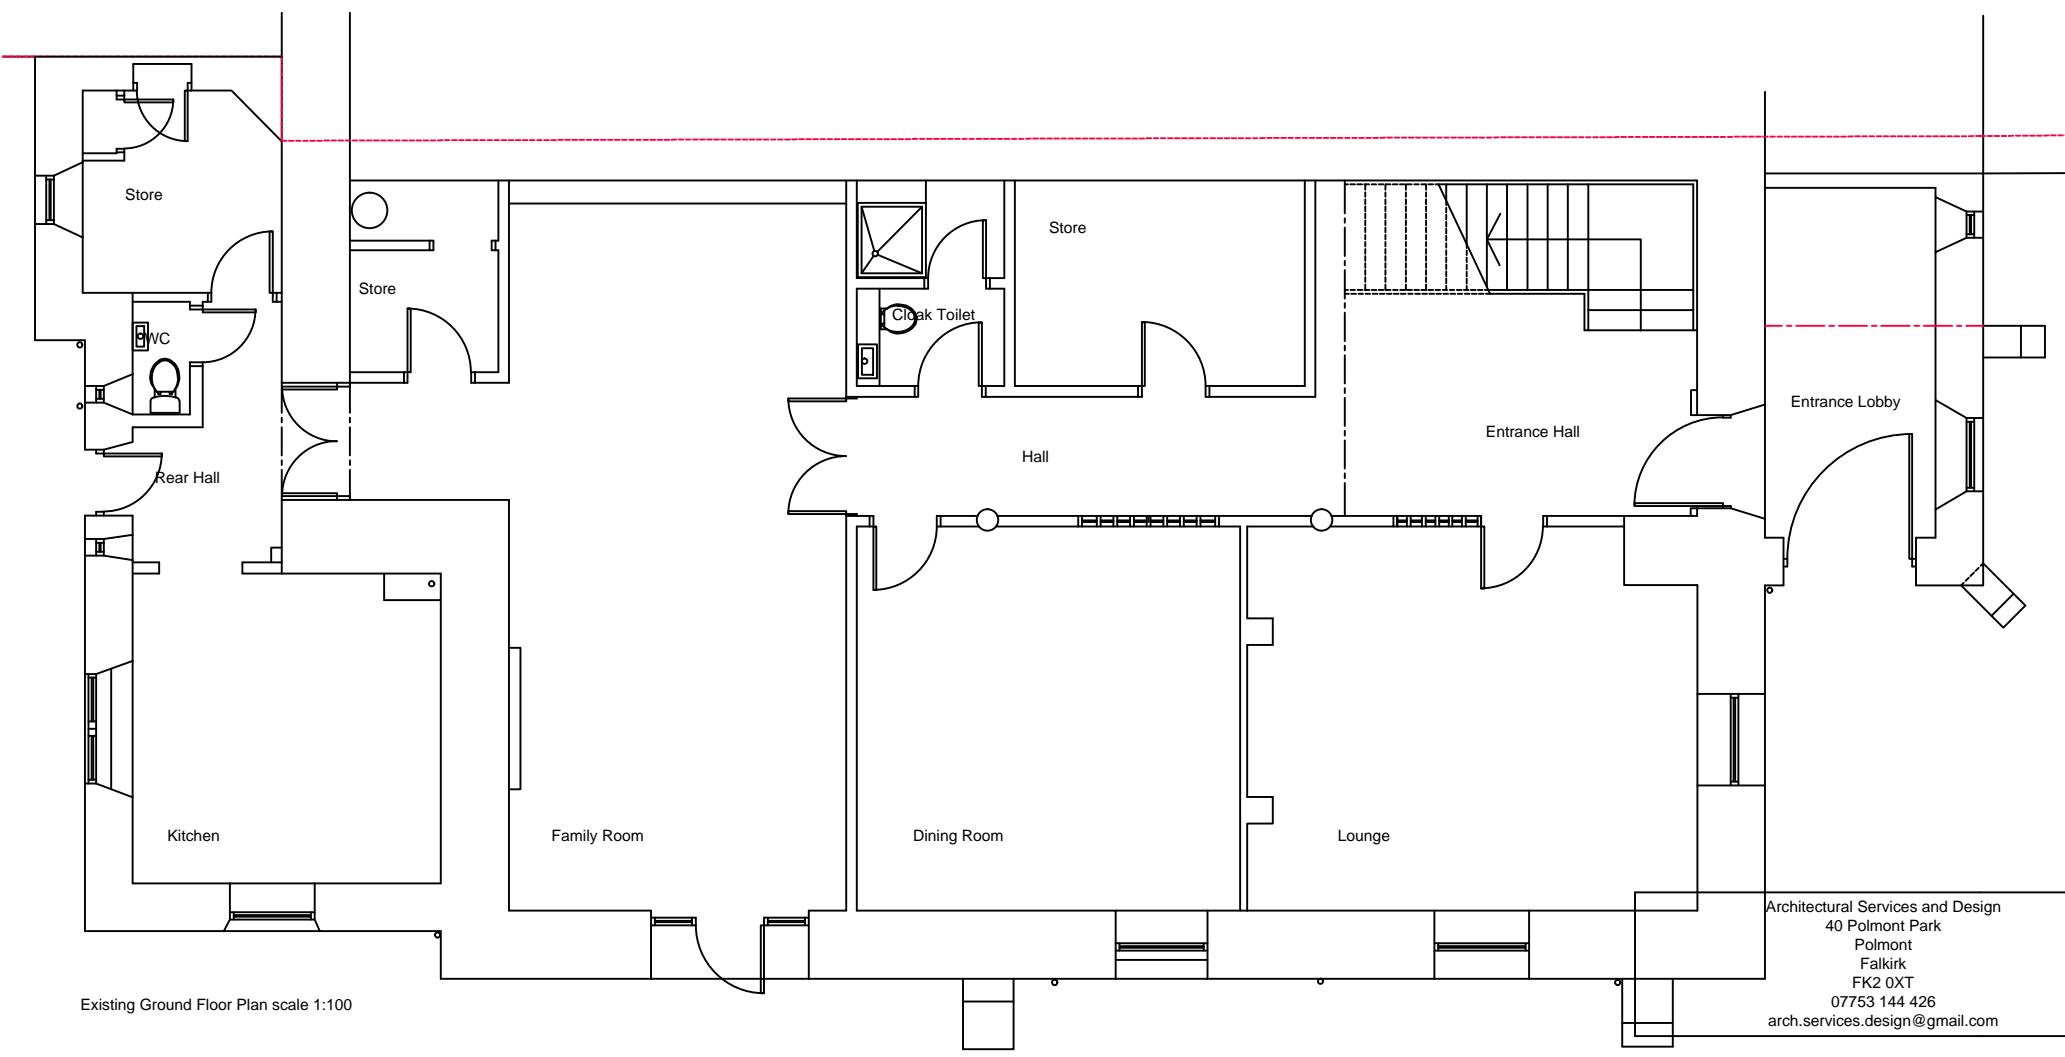


Proposed Ground Floor Plan scale 1:100

 

Existing Ground Floor Plan scale 1:100

Architectural Services and Design
 40 Polmont Park
 Polmont
 Falkirk
 FK2 0XT
 07753 144 426
 arch.services.design@gmail.com

PROJECT
 Proposed alterations,
 Henderson Place Dollar

DRAWING TITLE
 Existing + Proposed
 Ground Floor Plan

CLIENT
 Xayam Ltd

SCALE	DATE
1:100	Feb 24
DRG.NO. ASD 998/ 1.07	