
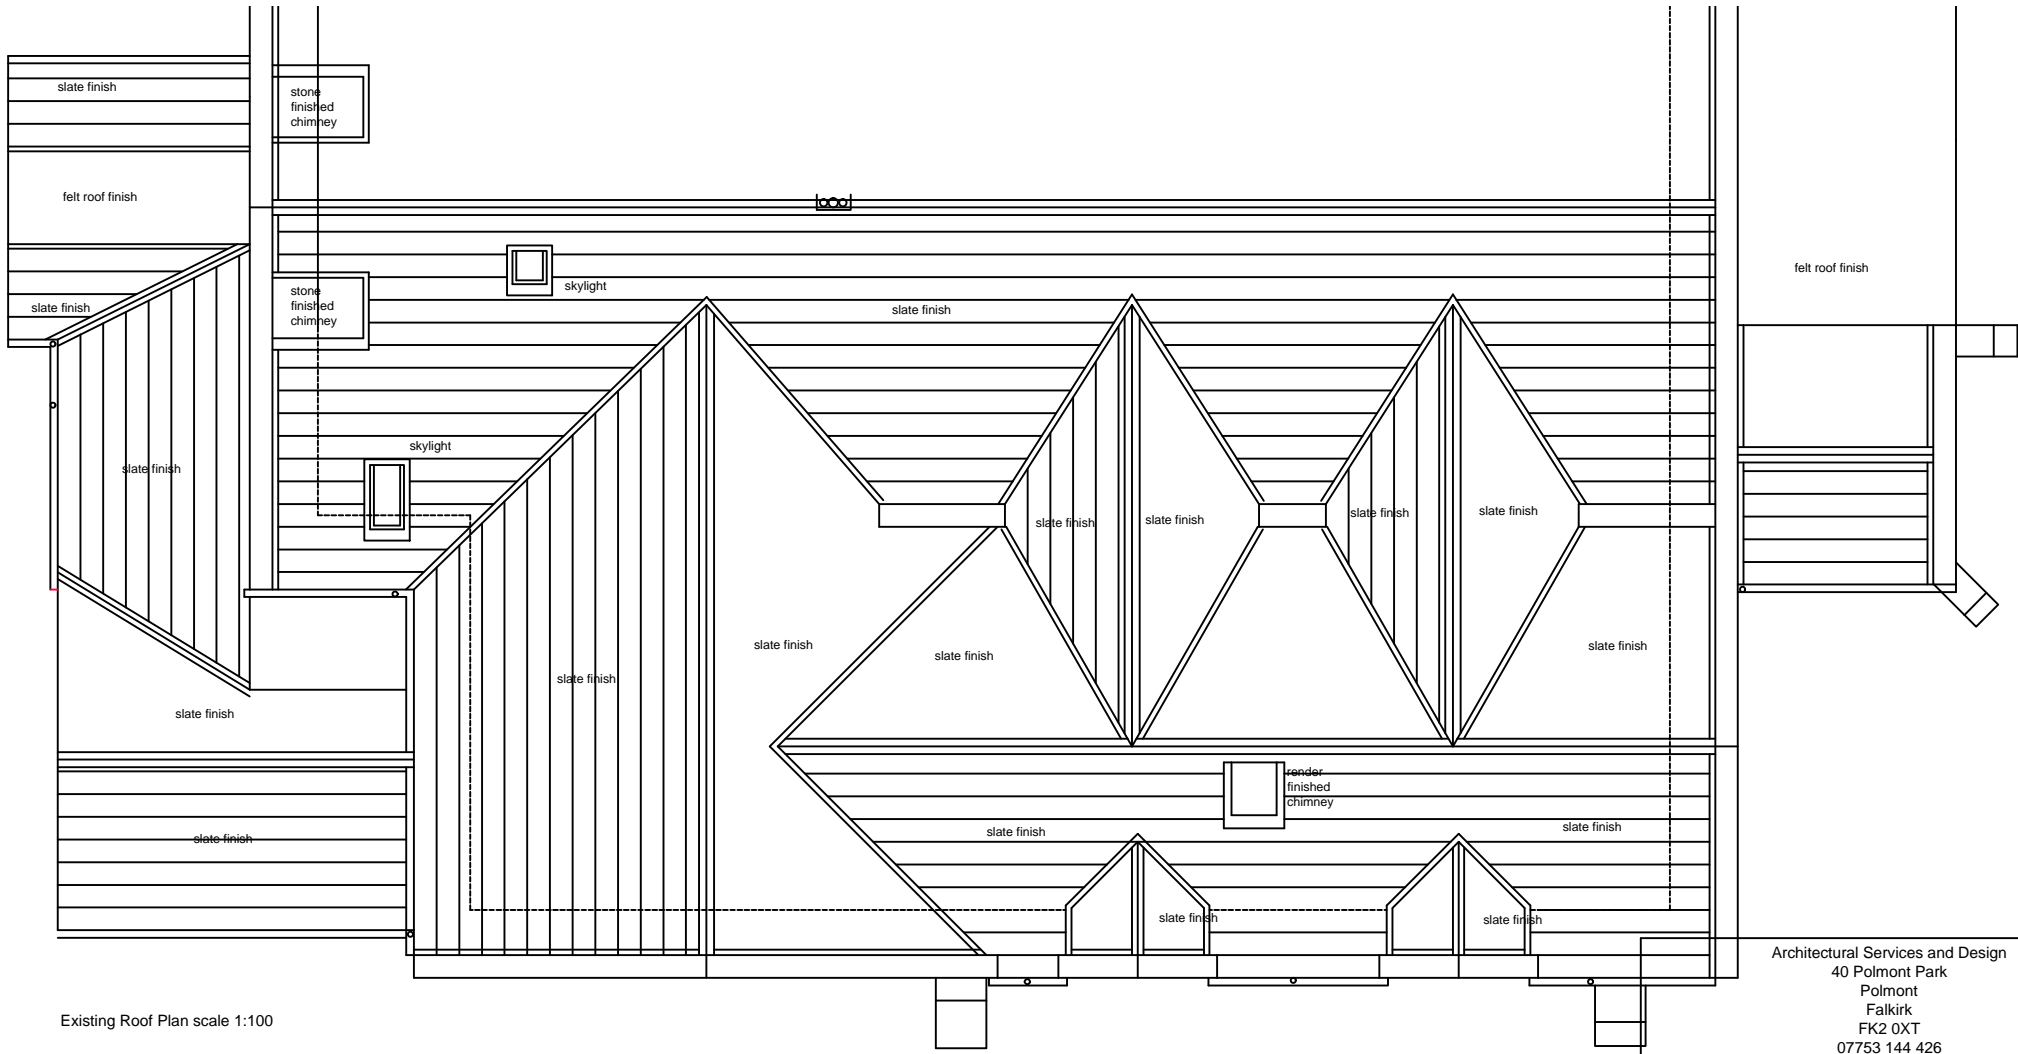


Note:  
 Roof pitches to be re-slatted throughout entire property. CUPRA Pizarra Heavy 3 on breathable roofing membrane, on existing sarking boards

Proposed Roof Plan scale 1:100

 

Existing Roof Plan scale 1:100

Architectural Services and Design  
 40 Polmont Park  
 Polmont  
 Falkirk  
 FK2 0XT  
 07753 144 426  
 arch.services.design@gmail.com

PROJECT  
 Proposed alterations,  
 Henderson Place Dollar

DRAWING TITLE  
 Existing + Proposed Roof  
 Plan

CLIENT  
 Xayam Ltd

SCALE	DATE
1:100	Feb 24
DRG. NO.	
ASD 998/ 1.10	