


Proposed Upper Floor Plan scale 1:100



Scale: 1:100

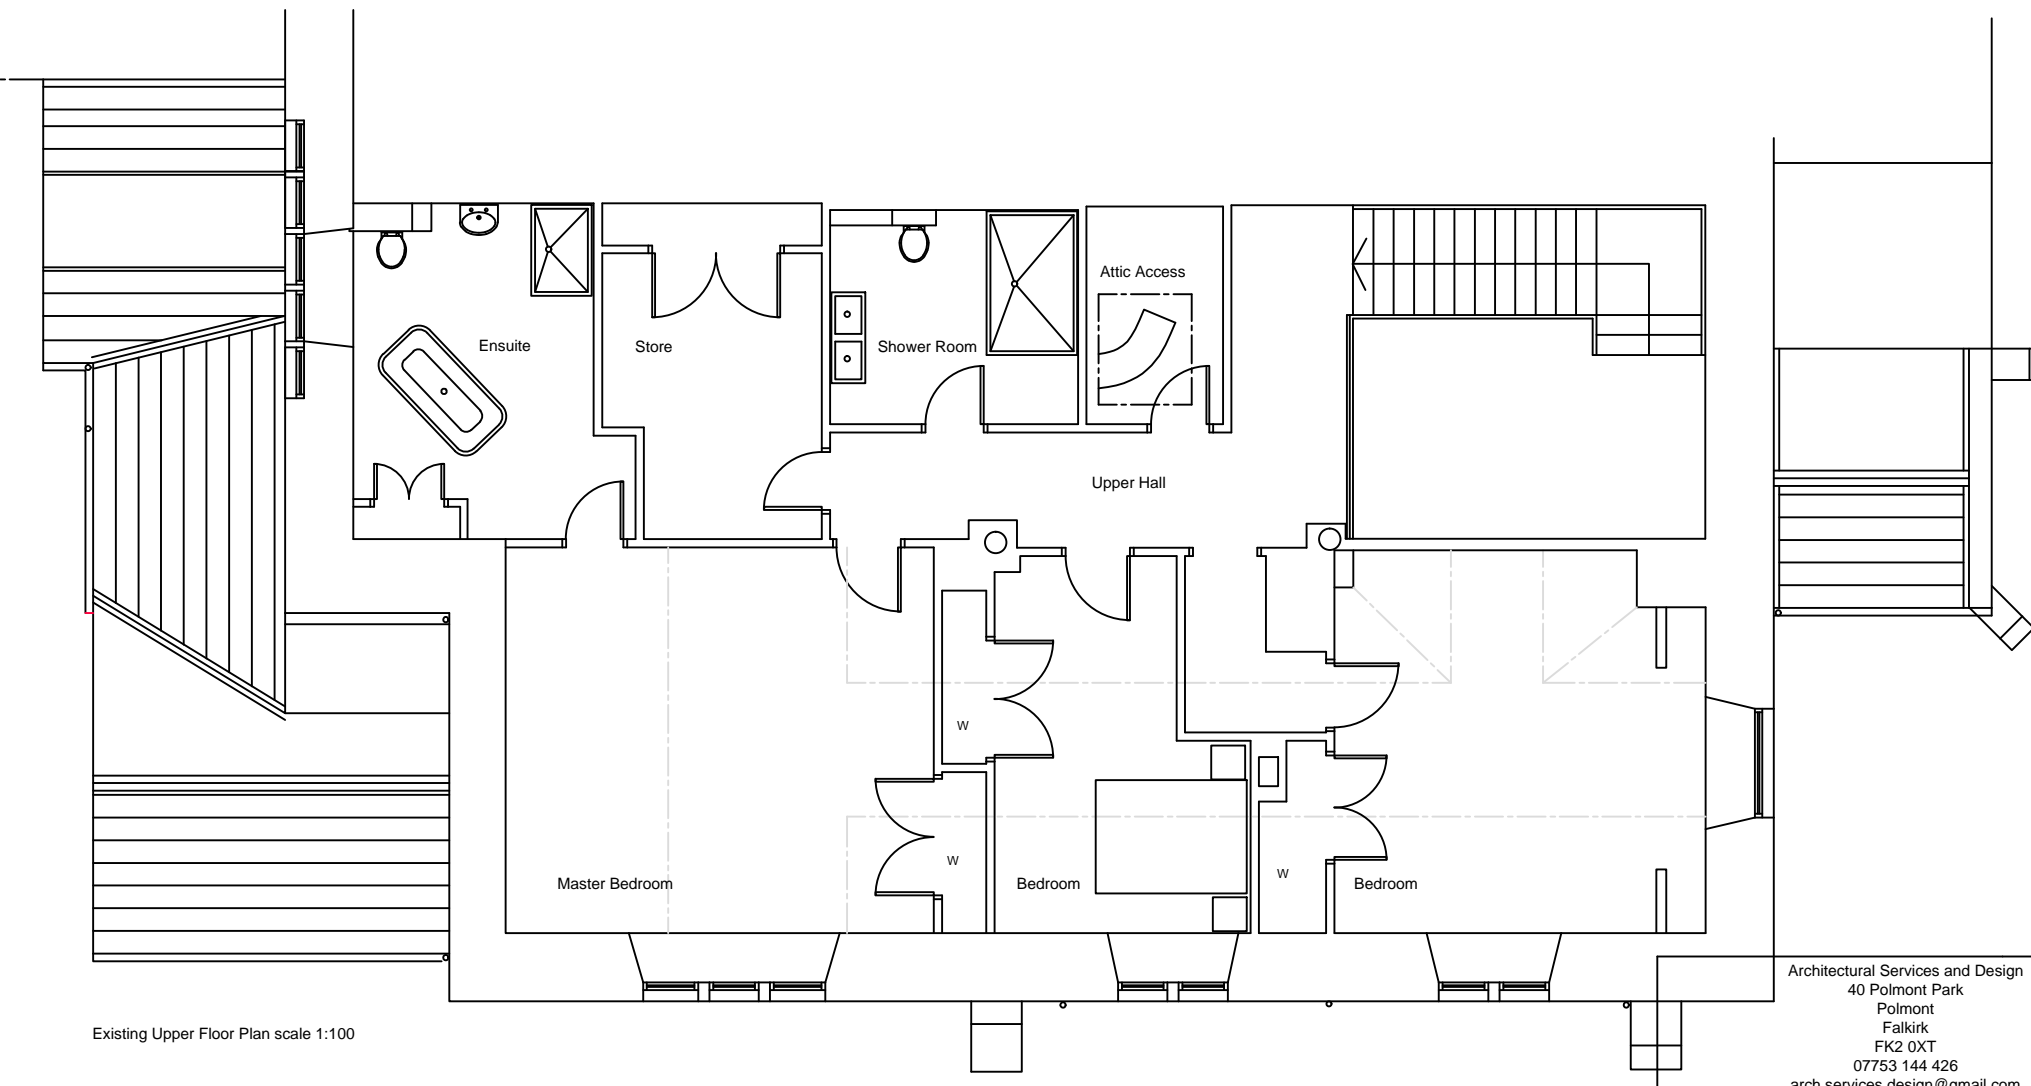

Existing Upper Floor Plan scale 1:100

Architectural Services and Design
 40 Polmont Park
 Polmont
 Falkirk
 FK2 0XT
 07753 144 426
 arch.services.design@gmail.com

PROJECT
 Proposed alterations,
 Henderson Place Dollar

DRAWING TITLE
 Existing + Proposed Upper
 Floor Plan

CLIENT
 Xayam Ltd

SCALE
 1:100

DATE
 Feb 24

DRG.NO.
 ASD 998/ 1.07