


Proposed Attic Floor Plan scale 1:100



Scale: 1:100

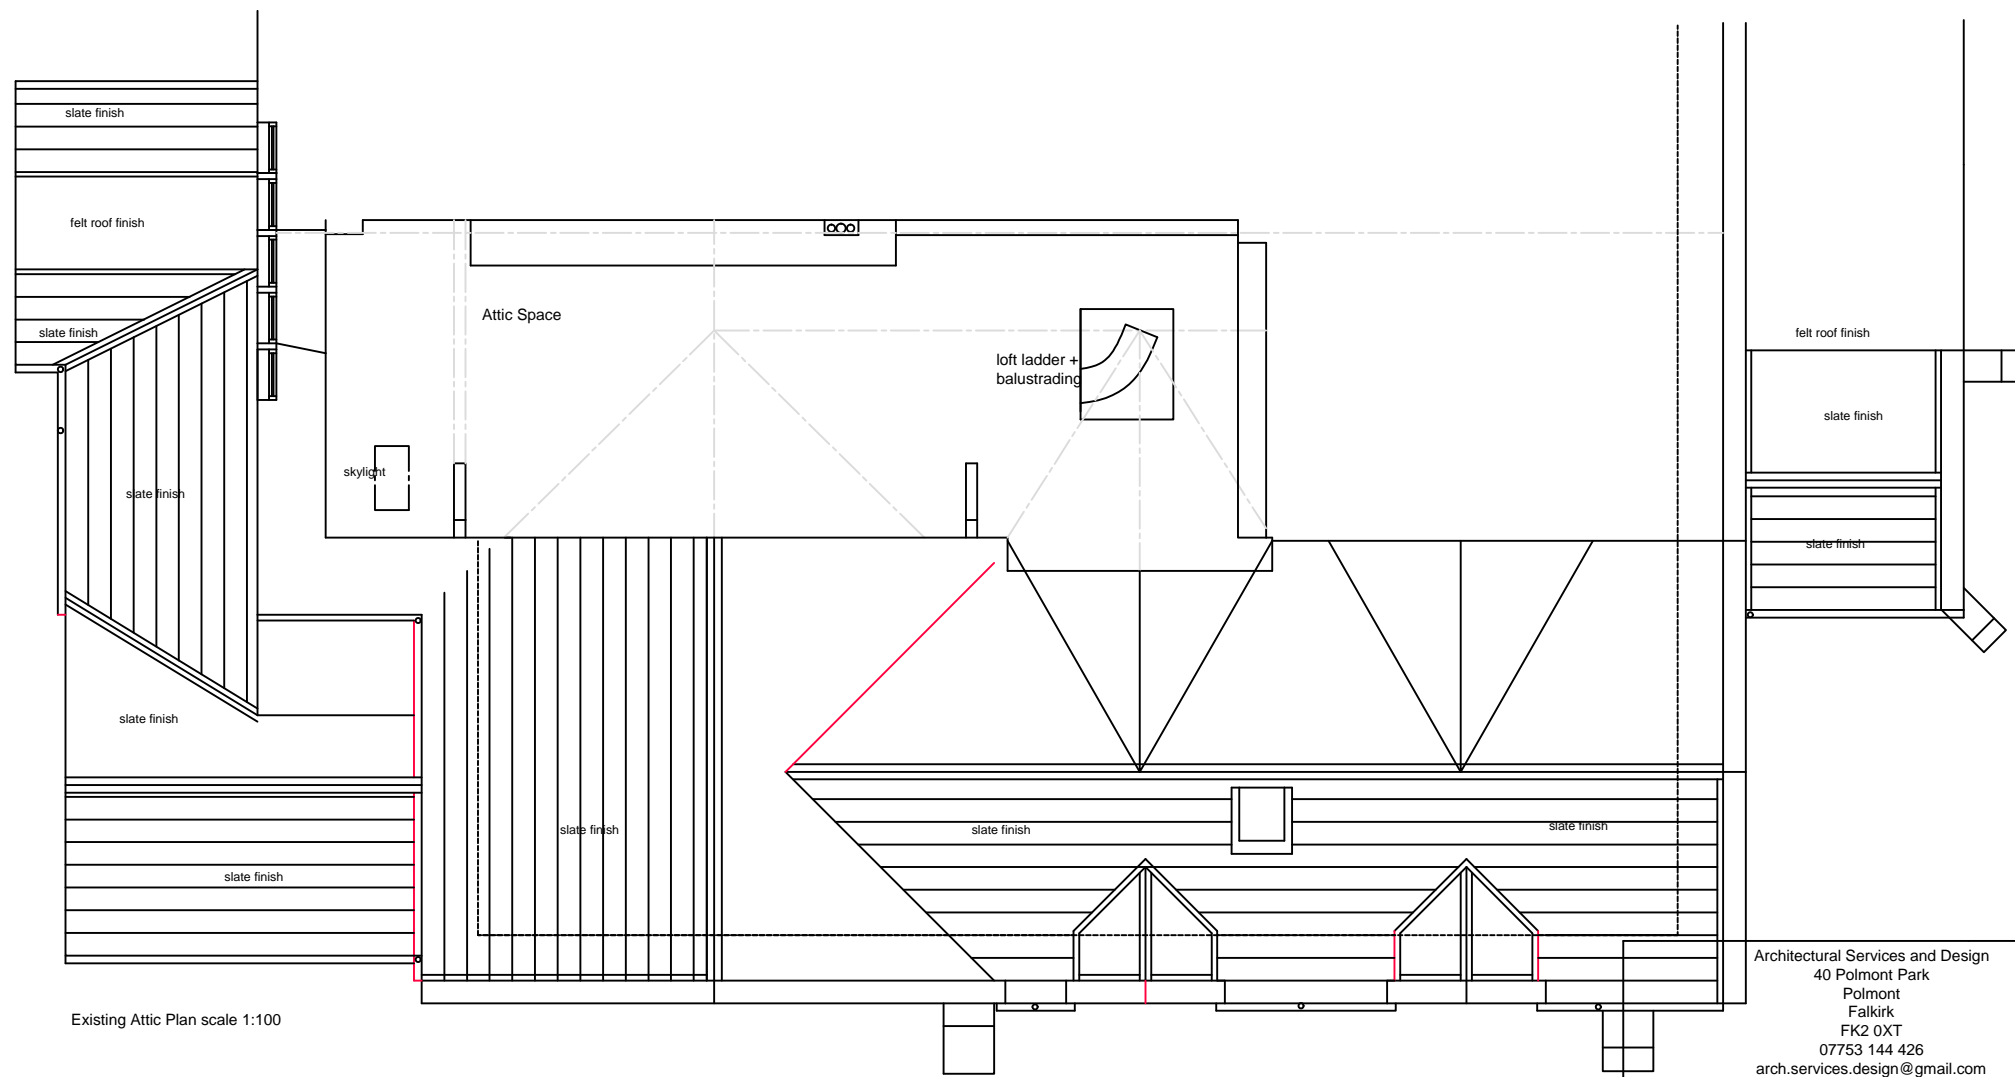

Existing Attic Plan scale 1:100

Architectural Services and Design  
 40 Polmont Park  
 Polmont  
 Falkirk  
 FK2 0XT  
 07753 144 426  
 arch.services.design@gmail.com

PROJECT  
 Proposed alterations,  
 Henderson Place Dollar

DRAWING TITLE  
 Existing + Proposed Attic  
 Floor Plan

CLIENT  
 Xayam Ltd

SCALE	DATE
1:100	Feb 24
DRG.NO. ASD 998/ 1.09	