


Existing Ground Floor Plan (1:50)



Existing roof Plan (1:50)



Existing Elevations (1:50)

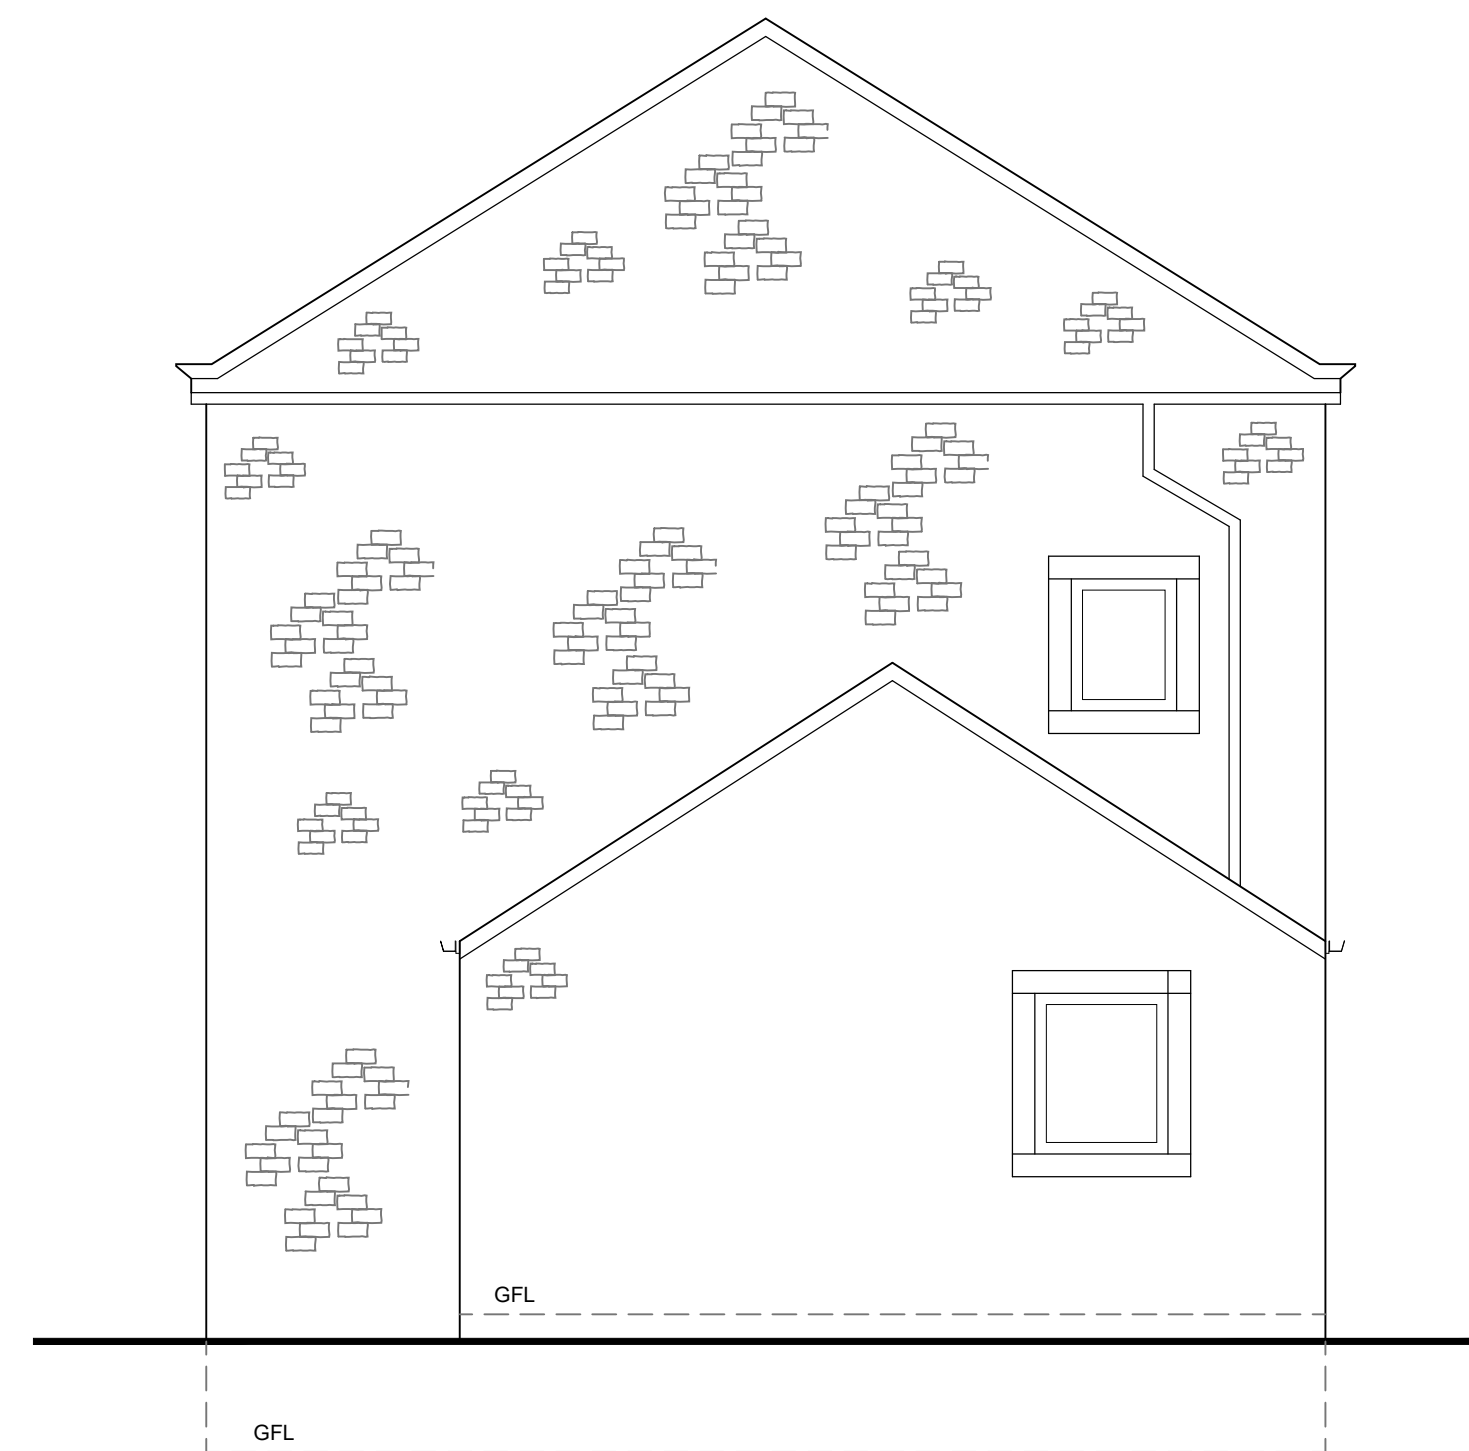

No.	Revision	Date	Drwn
CLIENT: Mr Andrew Edwards			
PROJECT: Old Vicarage Coniston Cold, Skipton, BD23 4EA			
TITLE: Existing Floor, Roof Plans & Elevations			
Drawn TM	Chkd	Date December 2023	Scale As Shown @ A1
Contract No. TM068		Drw No. DR-001	Revision -