


Copyright of this drawing is the property of SK-Architecture Ltd. It must not be reproduced or amended nor used in the execution of any works whether in conjunction with the proposed works for which it is prepared or otherwise without the express consent in writing of SK-Architecture Ltd.


For information only DO NOT SCALE

08.00.03
Roof Elevation as Existing
3

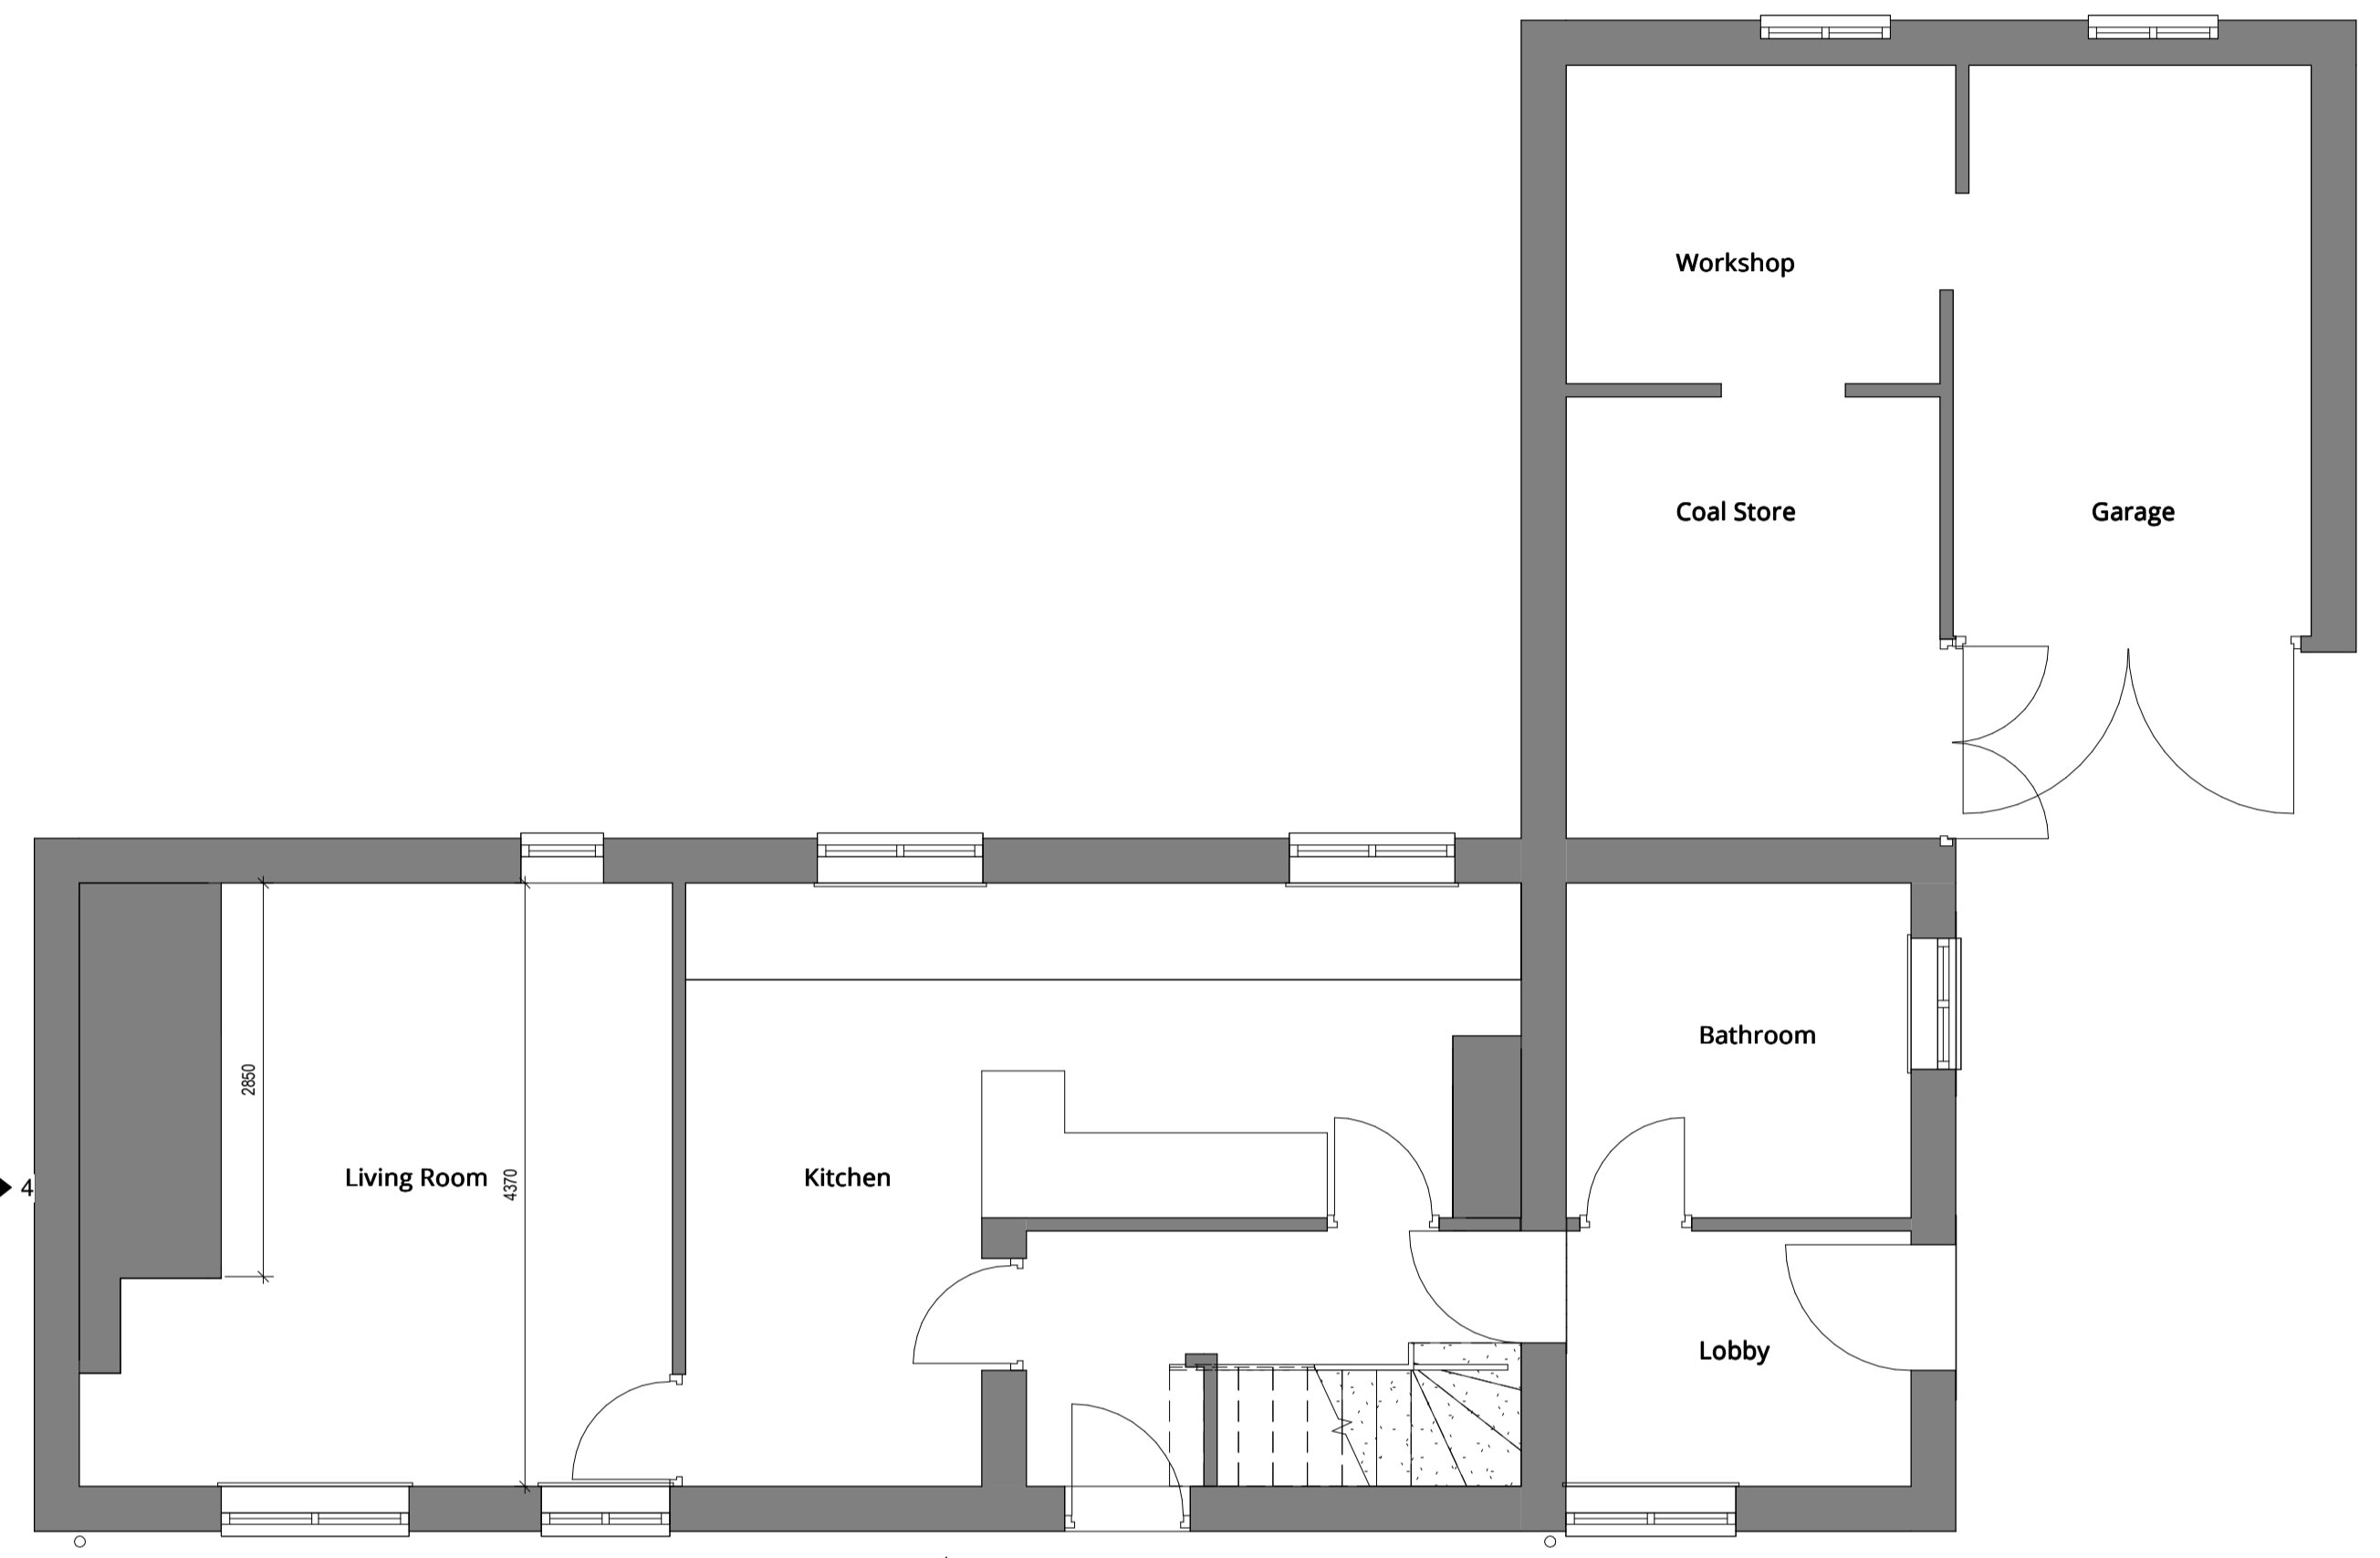

Side Elevations as Existing
4

2
Side Elevation as Existing

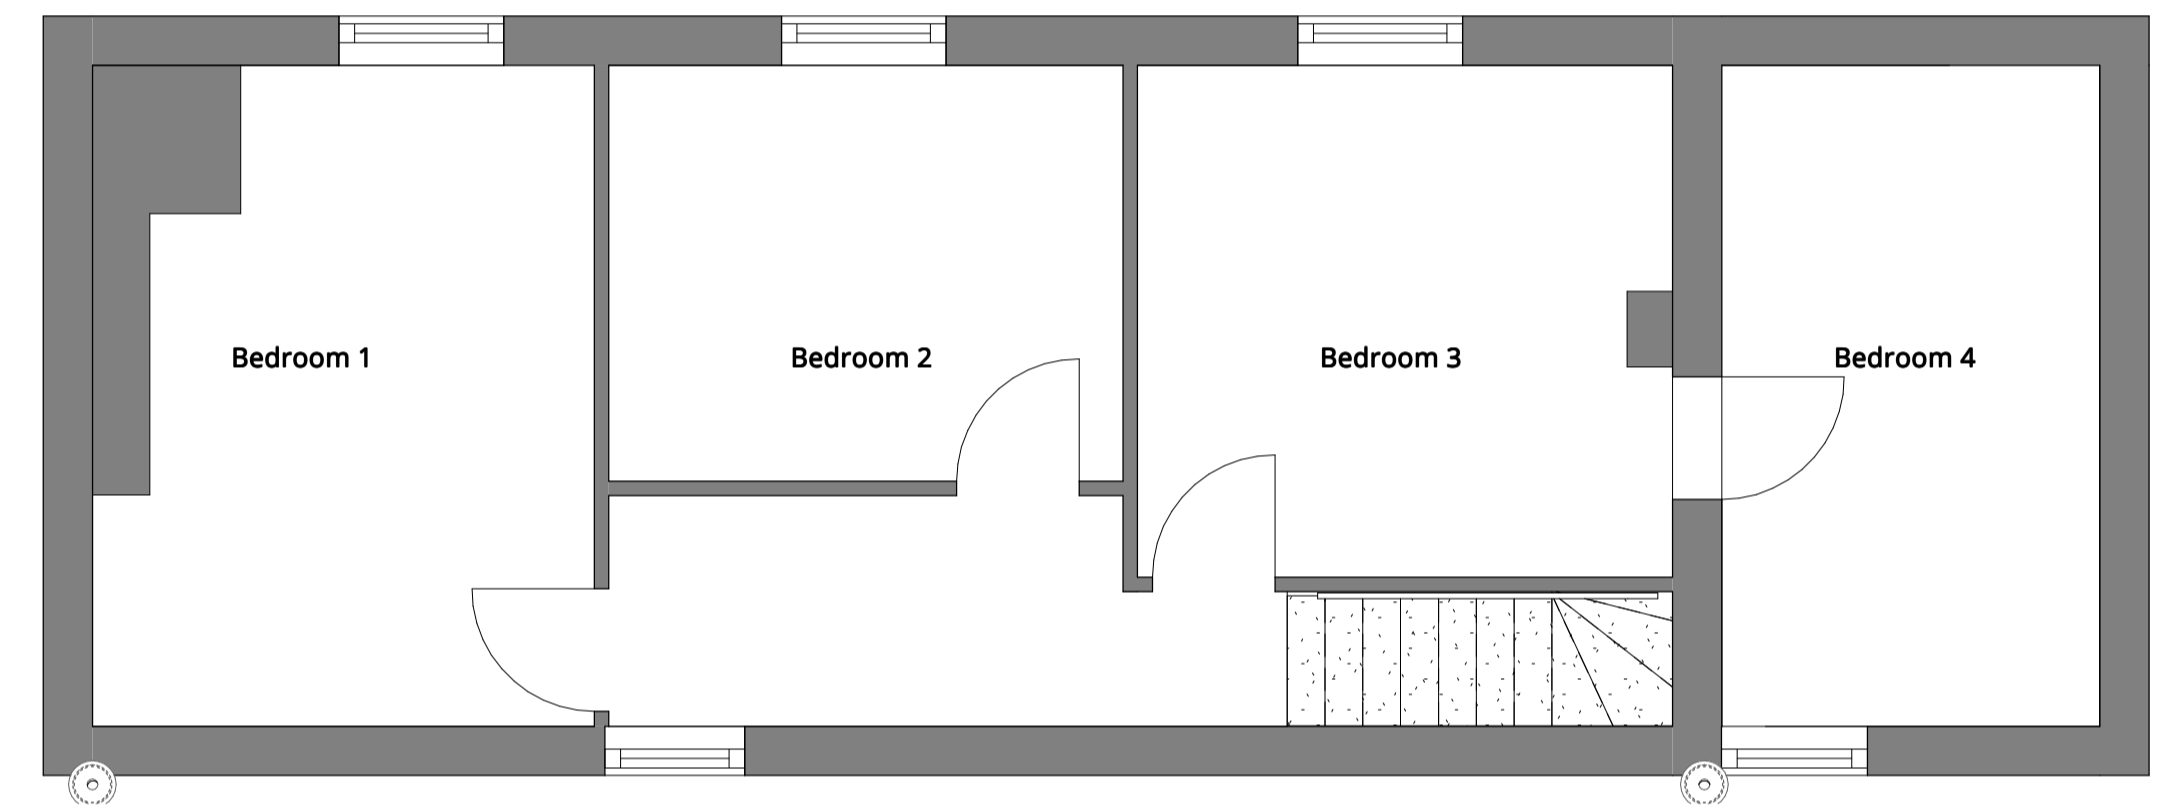

1
08.00.03
Ground Floor as Existing
1:50

2
08.00.03
First Floor as Existing
1:50



3
08.00.03
Roof Plan as Existing
1:50

SCALE 1 : 50
SCALE 1 : 1
0m 0.5m 1m 2m 3m 4m 5m
0m 10mm 20mm 40mm 60mm 80mm 100mm

Revision	Description	Date
D00	Issued for Comment	04/08/2023

SK ARCHITECTURE

Client
R.E Newton

Project
Sulehay Road, Yarwell

Drawing
Floor Plans as Existing

Scale
1 : 50 @ A1
Date
04/08/2023

Project No. Drawing No. Revision
162 SKA YL 08 00 03 D00

PLANNING