

1Front Elevation as Existing08 70 011:50



 3
 Rear Elevation as Existing


 08 70 01
 1:50

 SCALE 1:50
 0m
 0.5m
 1m
 2m
 3m
 4m
 5m

 SCALE 1:1
 0m
 10mm
 20mm
 40mm
 60mm
 80mm
 100mm



```
2 Side Elevation as Existing
08 70 01 1:50
```

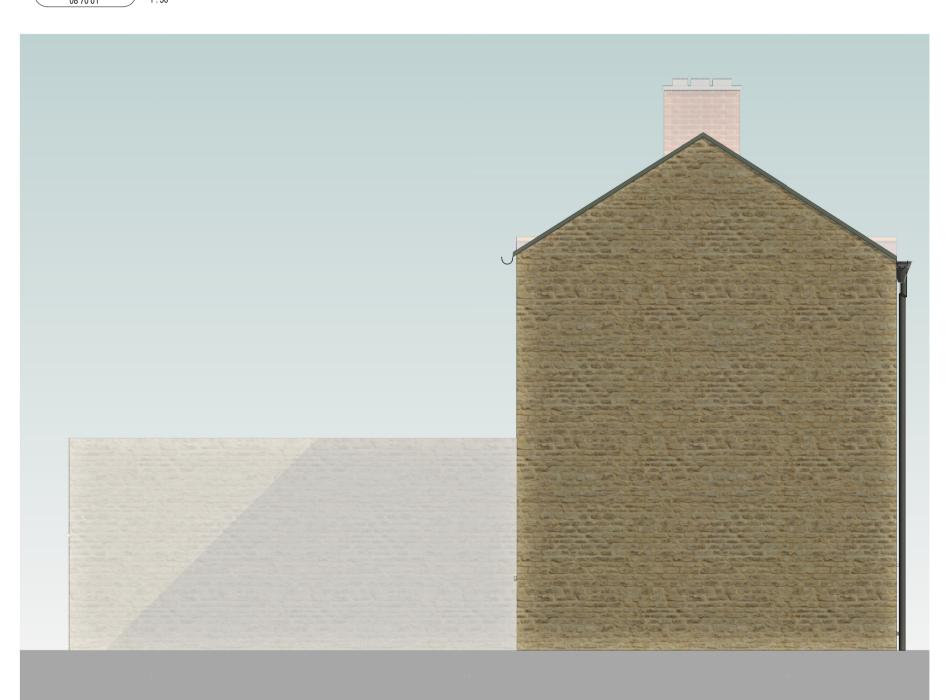

4Side Elevations as Existing08 70 011:50

Copyright of this drawing is the property of SK-Architecture ltd. It must not be reproduced or amended nor used in the execution of any works whether in conjunction with the proposed works for which it is prepared or otherwise without the express consent in writing of SK-Architecture ltd.

For information only DO NOT SCALE

	ription for Comment	Date 04/08/2023
SK ARCHITECTURE		
Client R.E Newton		
Project Sulehay Road, Yarwell		
Drawing Elevations as Existing		
Scale 1 : 50 @ A1	Date 04/08/2023	
Project No. 162	Drawing No. SKA YL 08 70 01	Revision D00