

Copyright of this drawing is the property of SK-Architecture Ltd. It must not be reproduced or amended nor used in the execution of any works whether in conjunction with the proposed works for which it is prepared or otherwise without the express consent in writing of SK-Architecture Ltd.




1 Front Elevation as Proposed  
08 70 02 1:50



2 Side Elevation as Proposed  
08 70 02 1:50



3 Rear Elevation as Proposed  
08 70 02 1:50

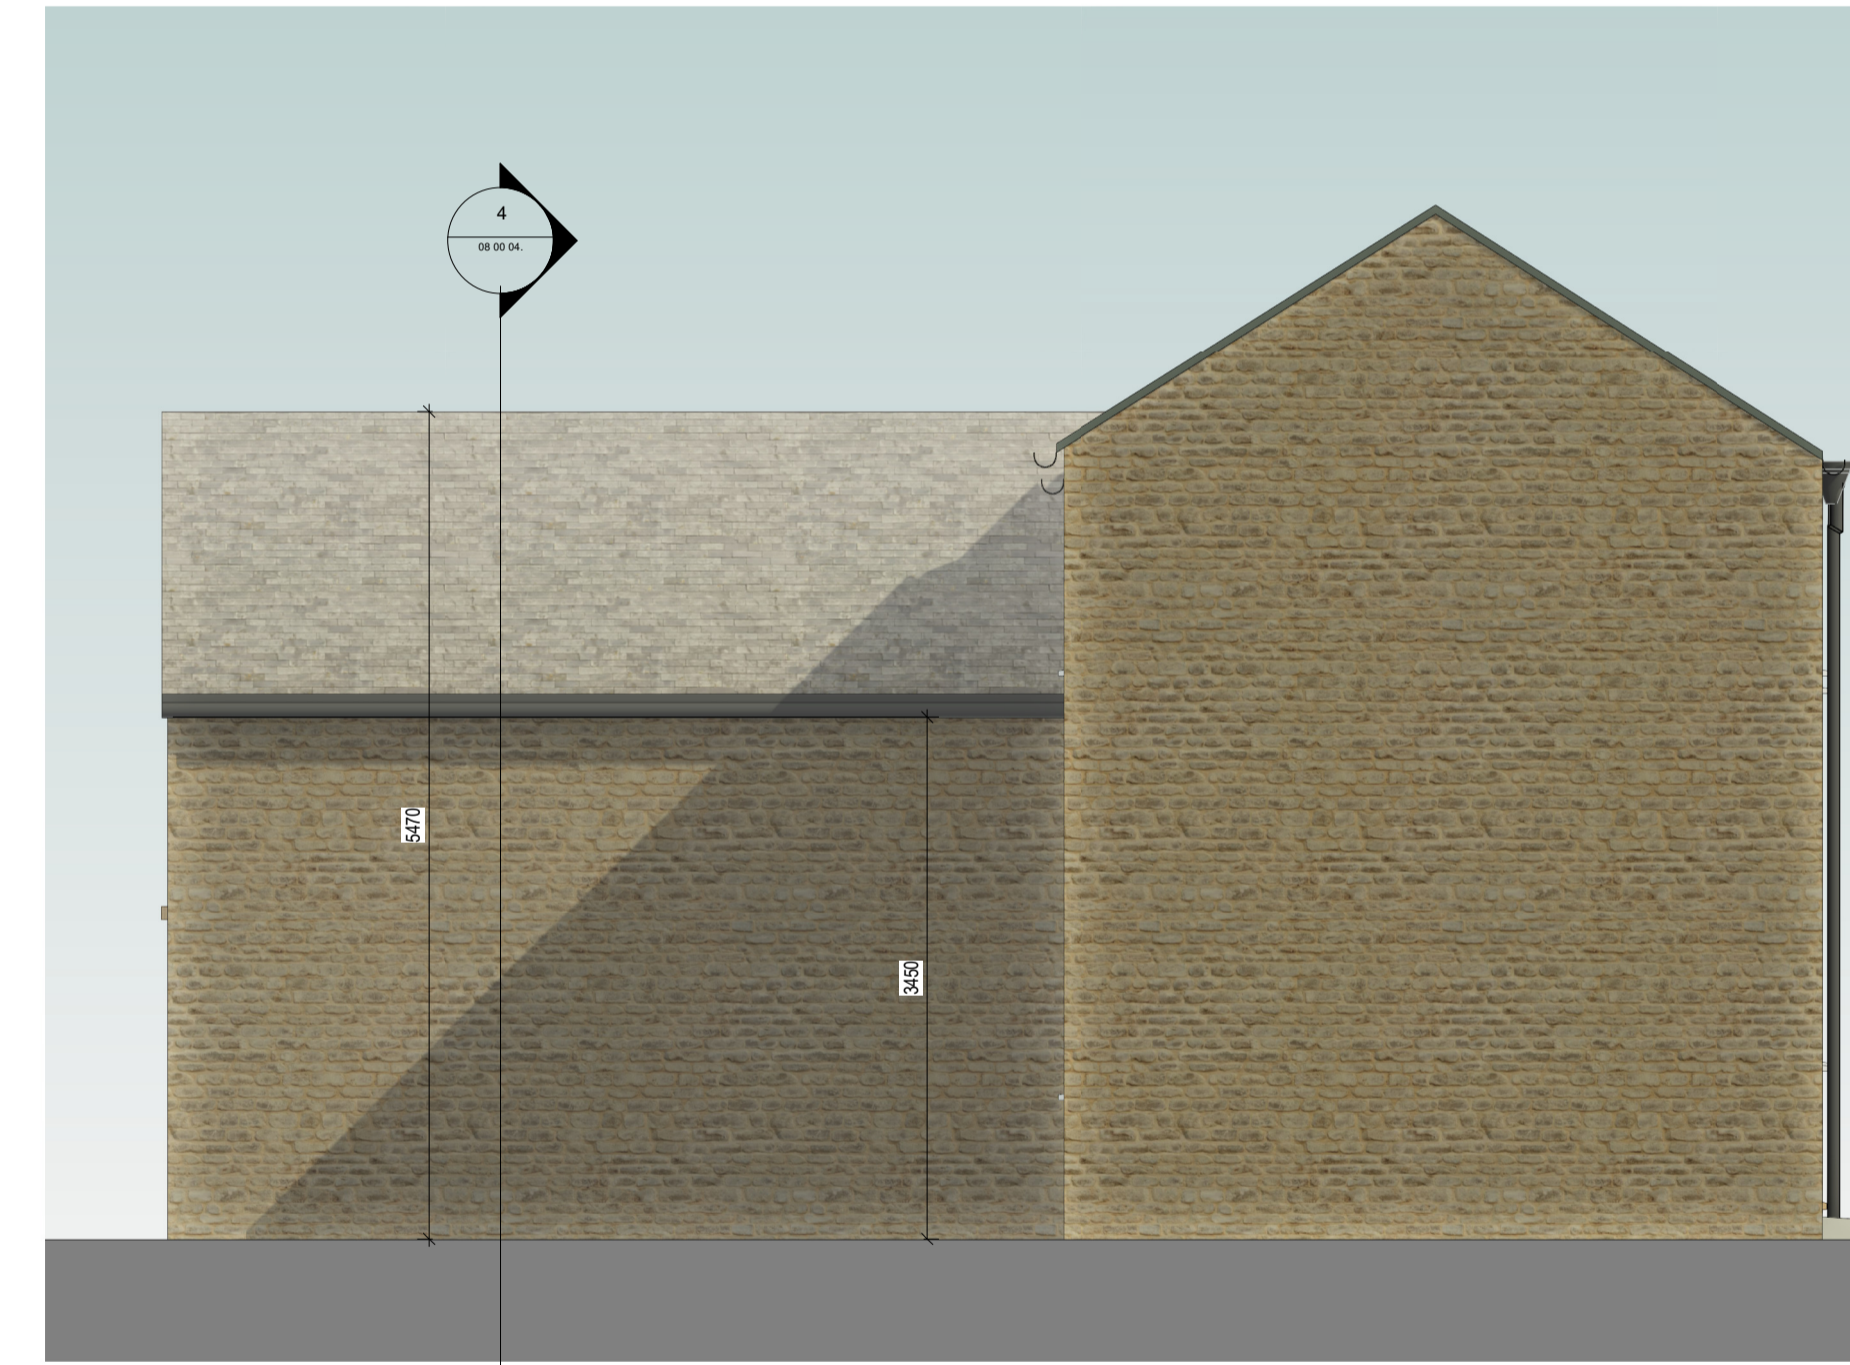

4 Side Elevations as Proposed  
08 70 02 1:50

SCALE 1 : 50  
SCALE 1 : 1  
0m 0.5m 1m 2m 3m 4m 5m  
0m 10mm 20mm 40mm 60mm 80mm 100mm

PLANNING

Revision	Description	Date
D06	Issued for Comment	13/01/2024

SK ARCHITECTURE

Client  
**R.E.Newton**

Project  
**Sulehay Road, Yarwell**

Drawing  
**Elevations as Proposed**

Scale  
1 : 50 @ A1

Date  
17/01/2024

Project No.	Drawing No.	Revision
<b>162</b>	<b>SKA YL 08 70 02.</b>	<b>D06</b>