



EXISTING SIDE ELEVATION




EXISTING REAR ELEVATION 1:100

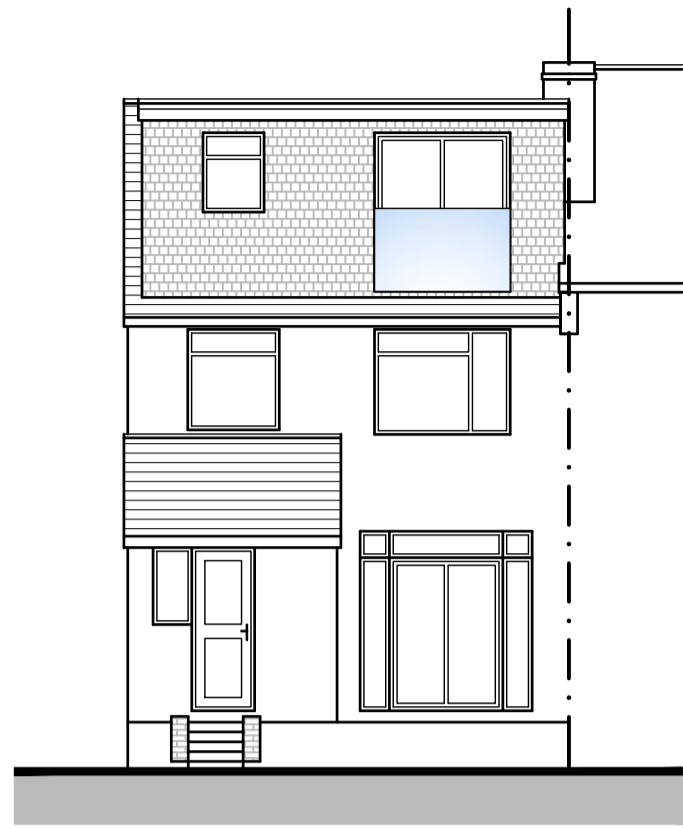


EXISTING FRONT ELEVATION

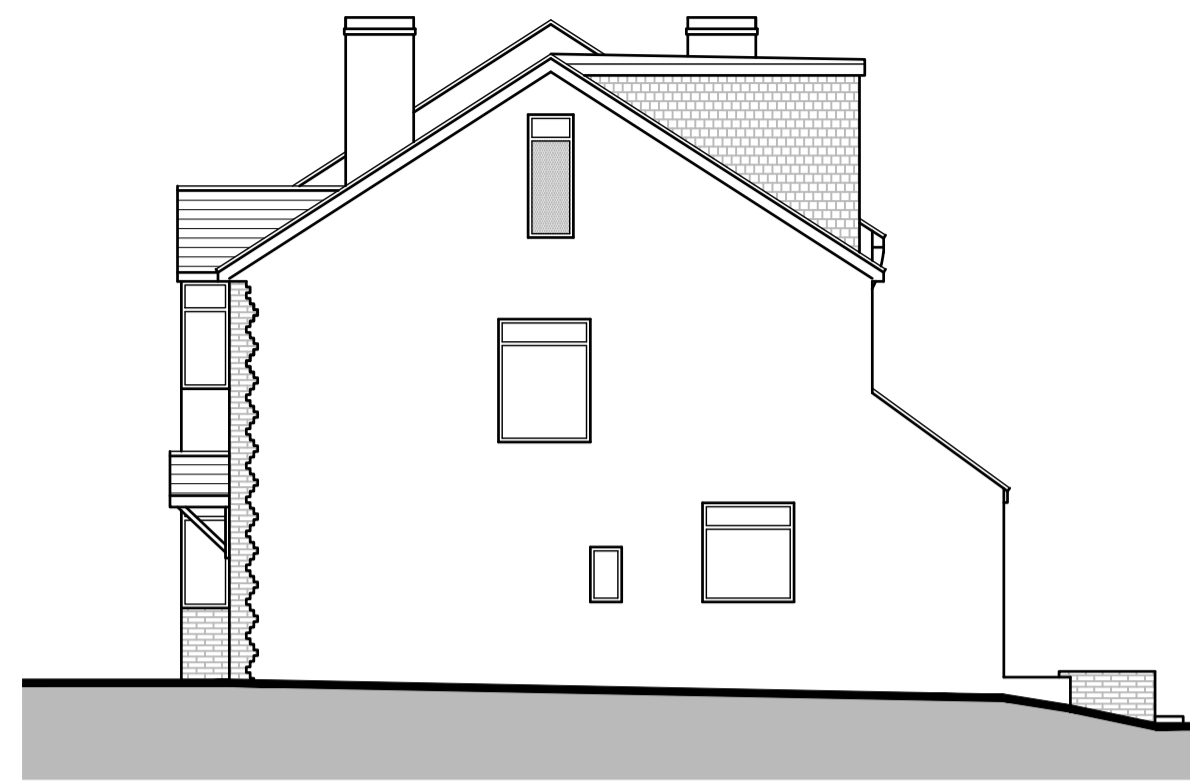


EXISTING SIDE ELEVATION

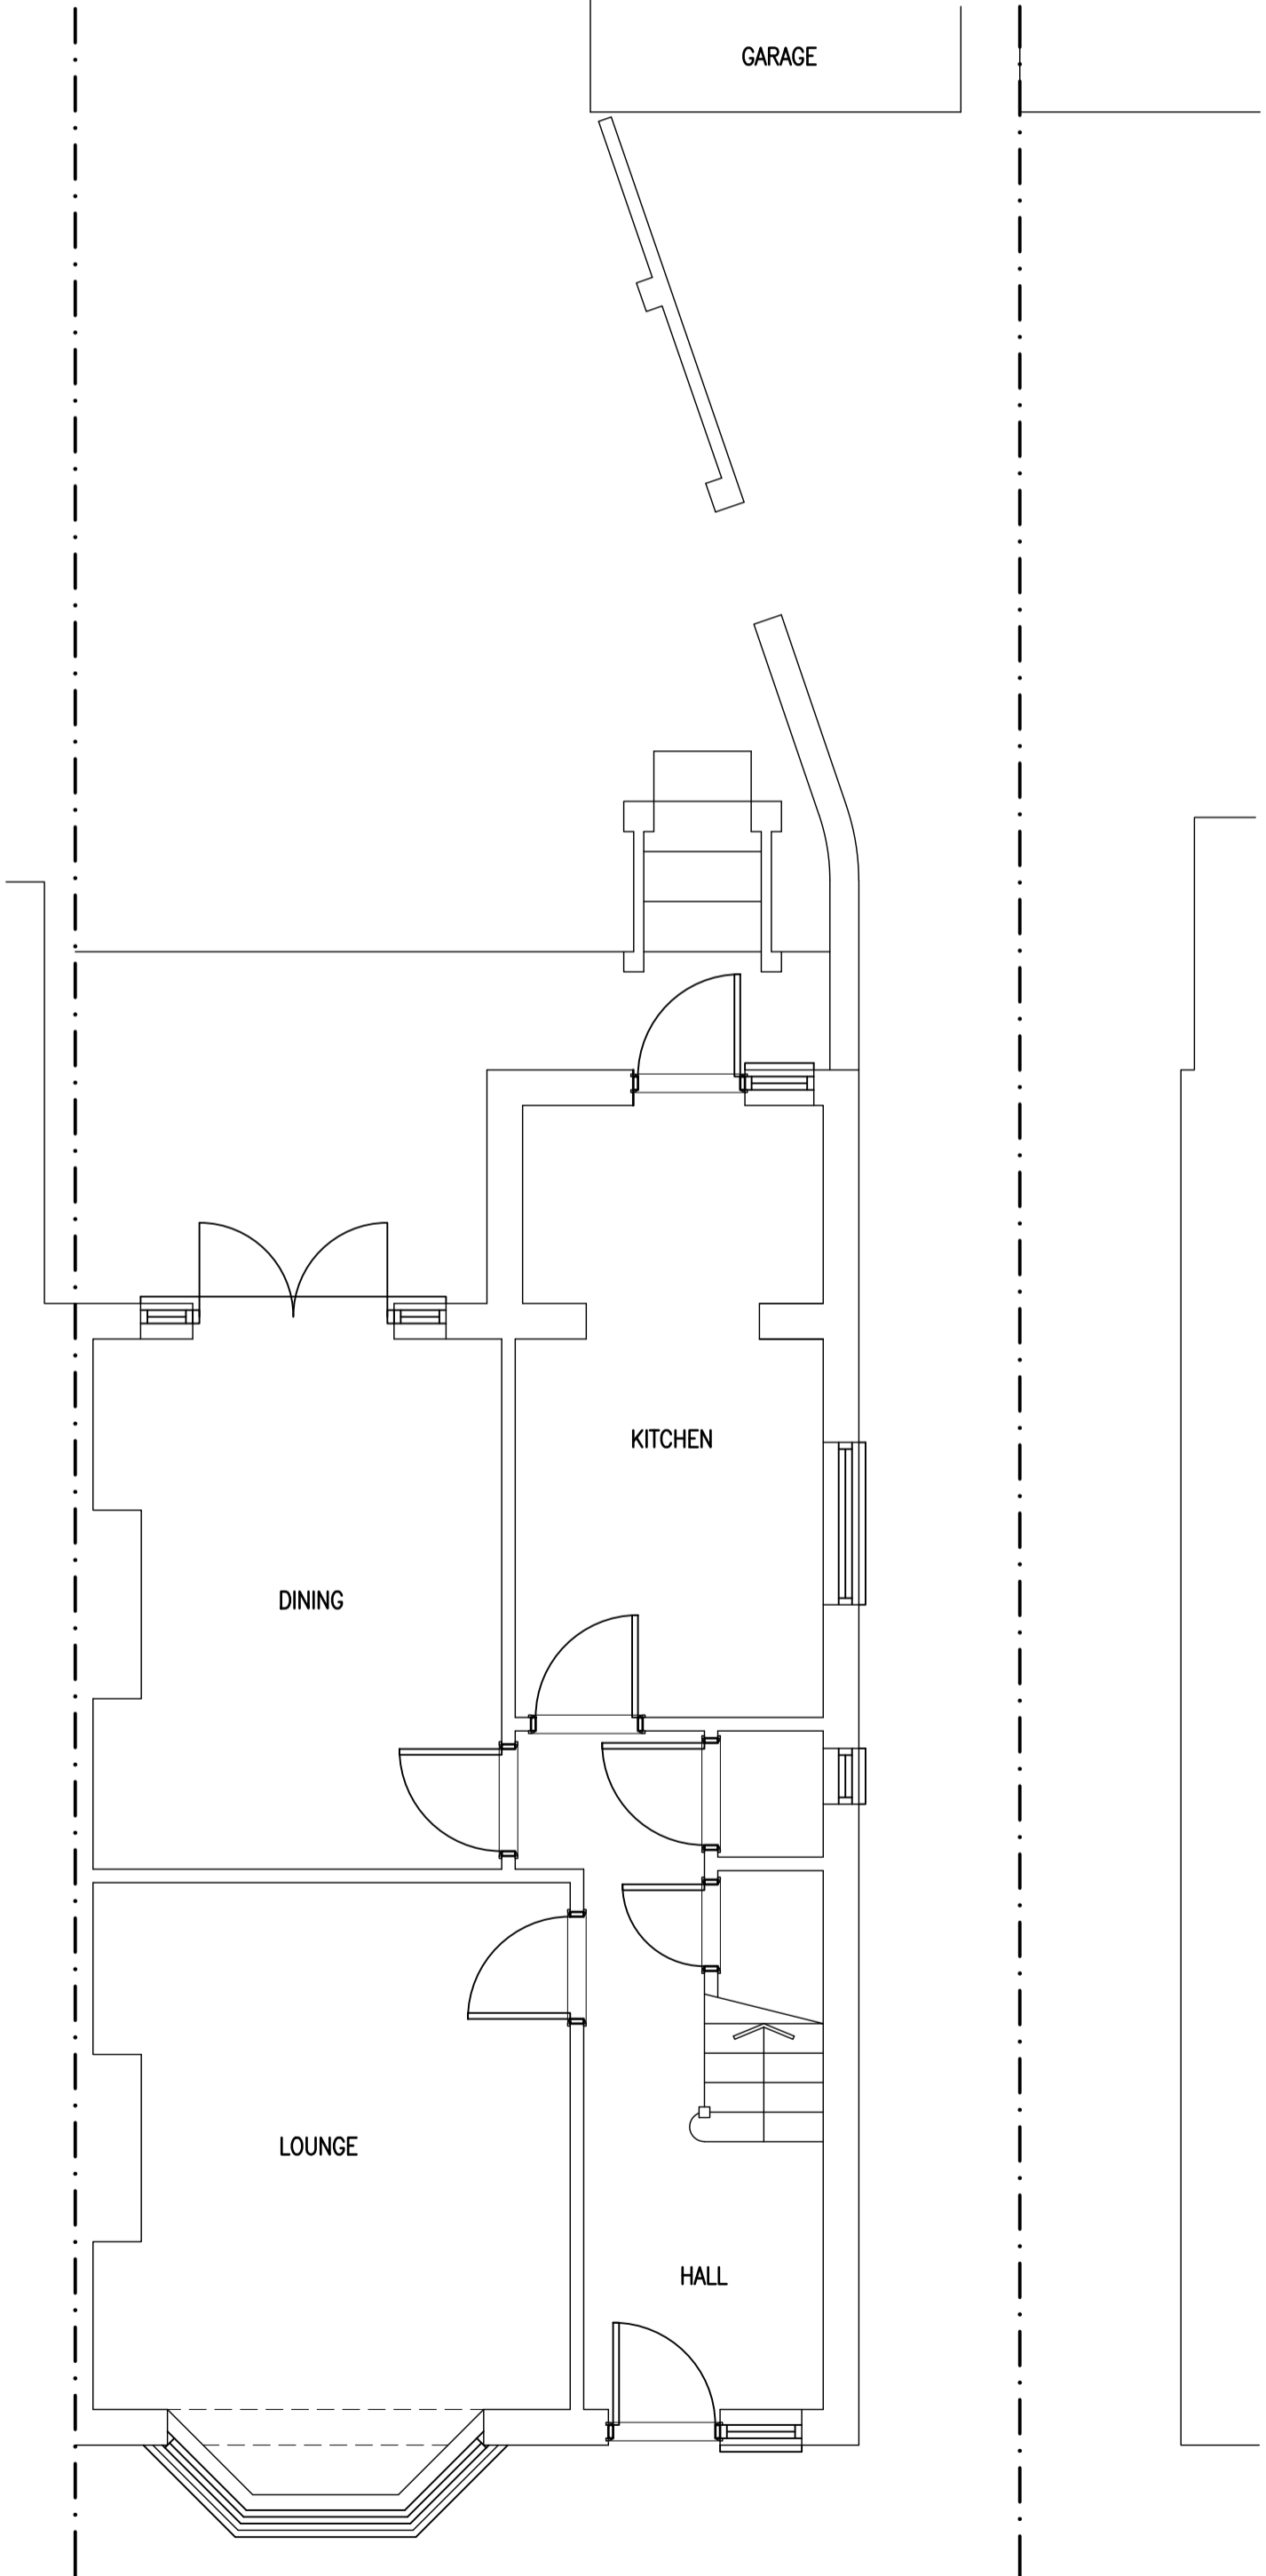

EXISTING GROUND FLOOR 1:50

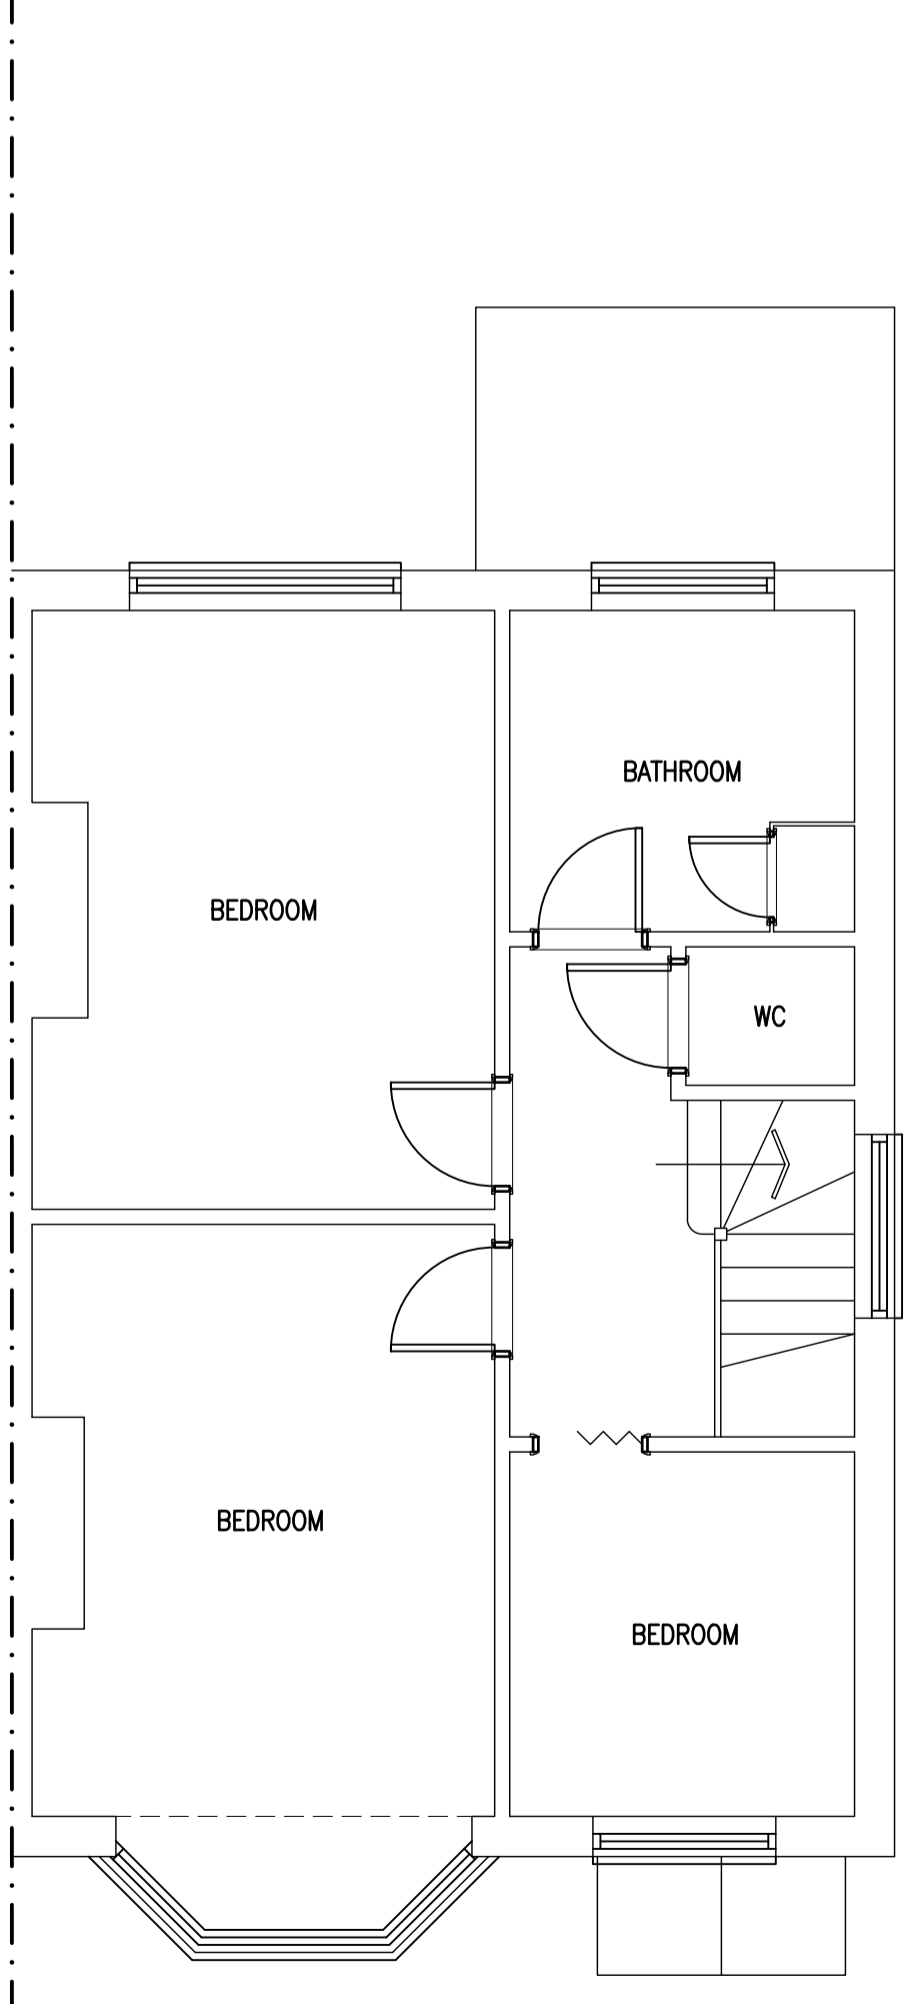

EXISTING FIRST FLOOR

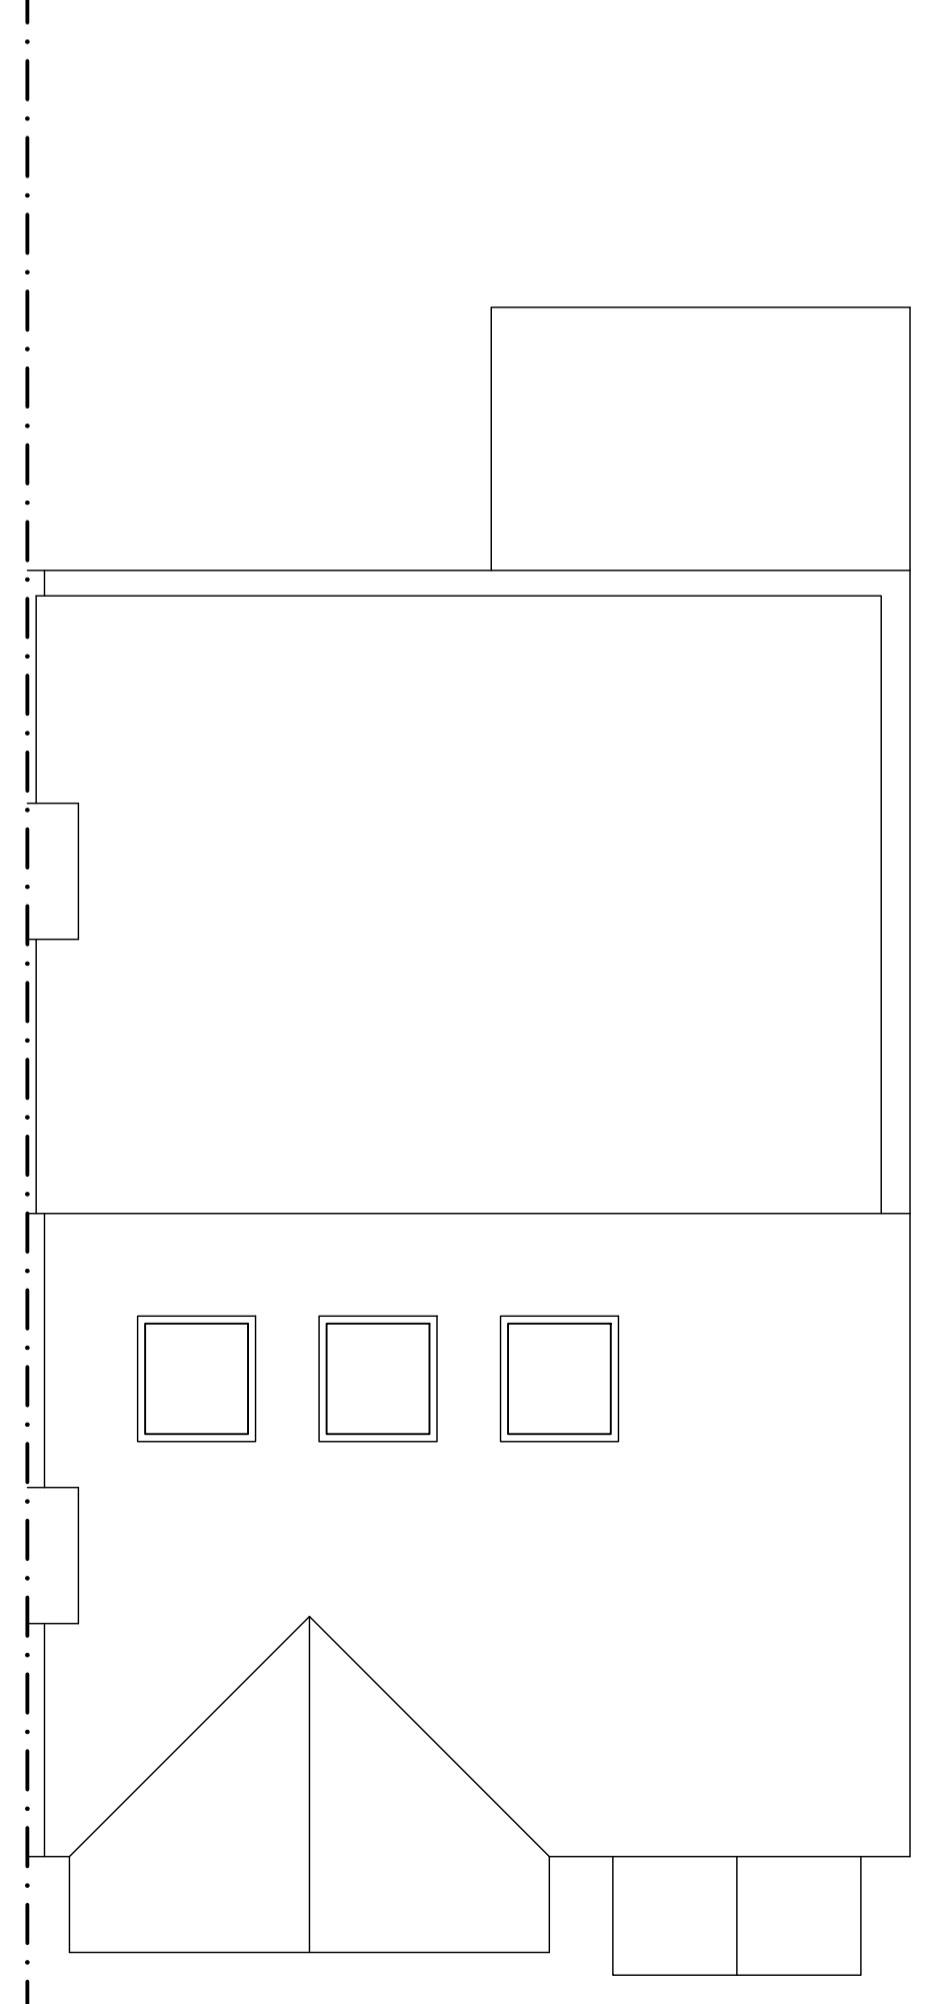

EXISTING ROOF PLAN

ajt design services ltd
 9 queensway, sunbury-on-thames,
 middlesex. TW16 6HA
 t: 01932 782943
 m: 07973 419204
 e: rob@ajt-design.co.uk
 www: ajt-design.co.uk


PLANNING ISSUE


Address
 50 BULLHEAD ROAD,
 BOREHAMWOD, HERTFORDSHIRE,
 WD6 1HT

Title
 EXISTING


Drg. No. **BR/50/01** Revision:

Scale : 1:50 & 1:100 @ A1 Date: OCT. '23

 


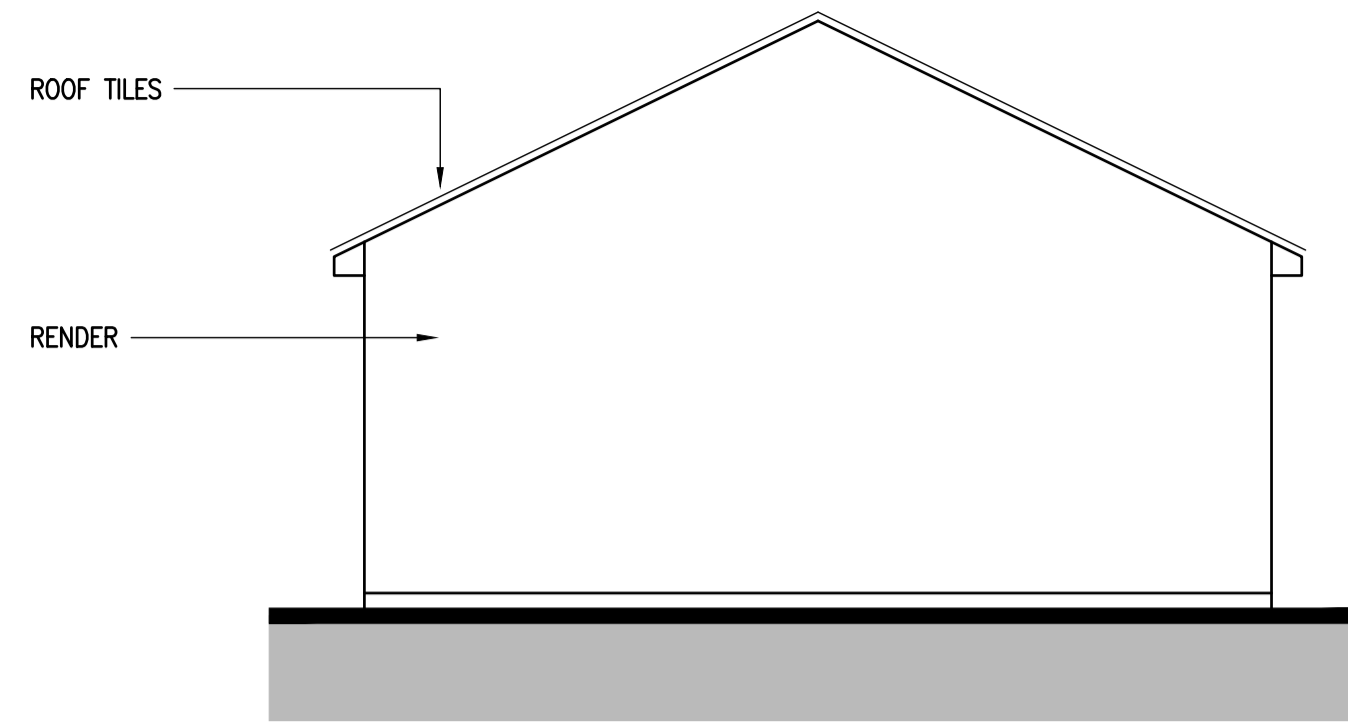


PROPOSED SIDE ELEVATION

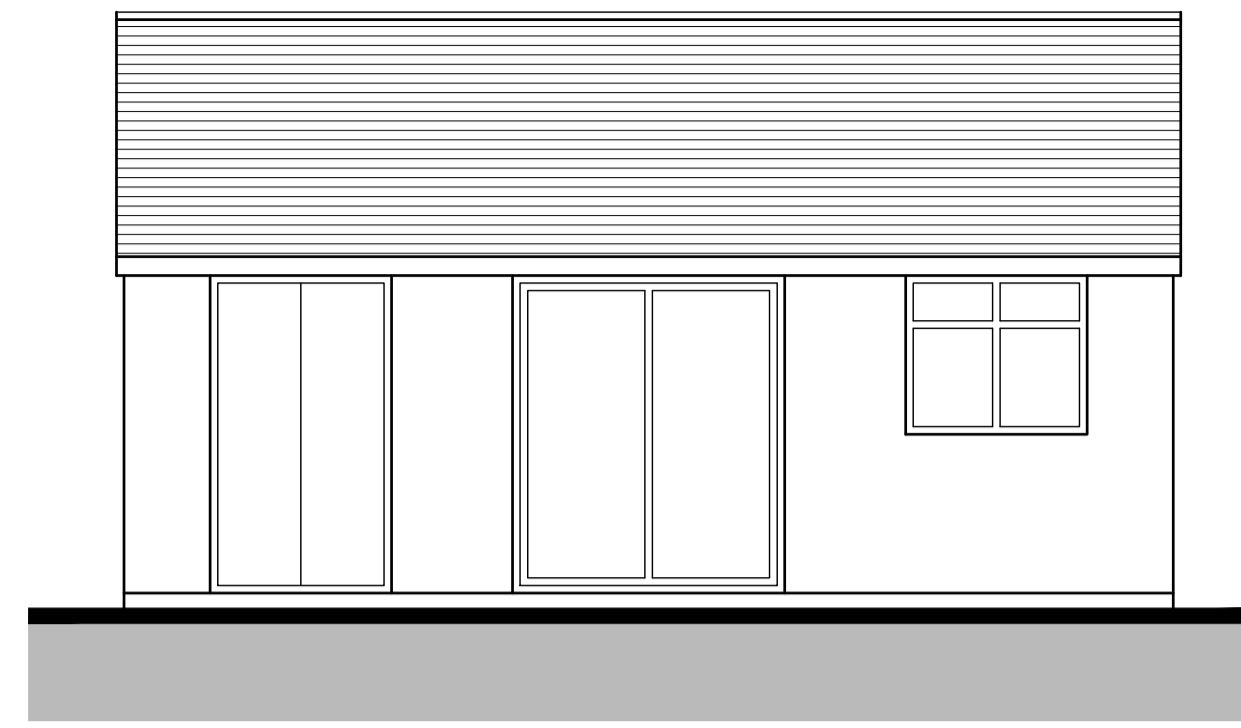


PROPOSED FRONT ELEVATION

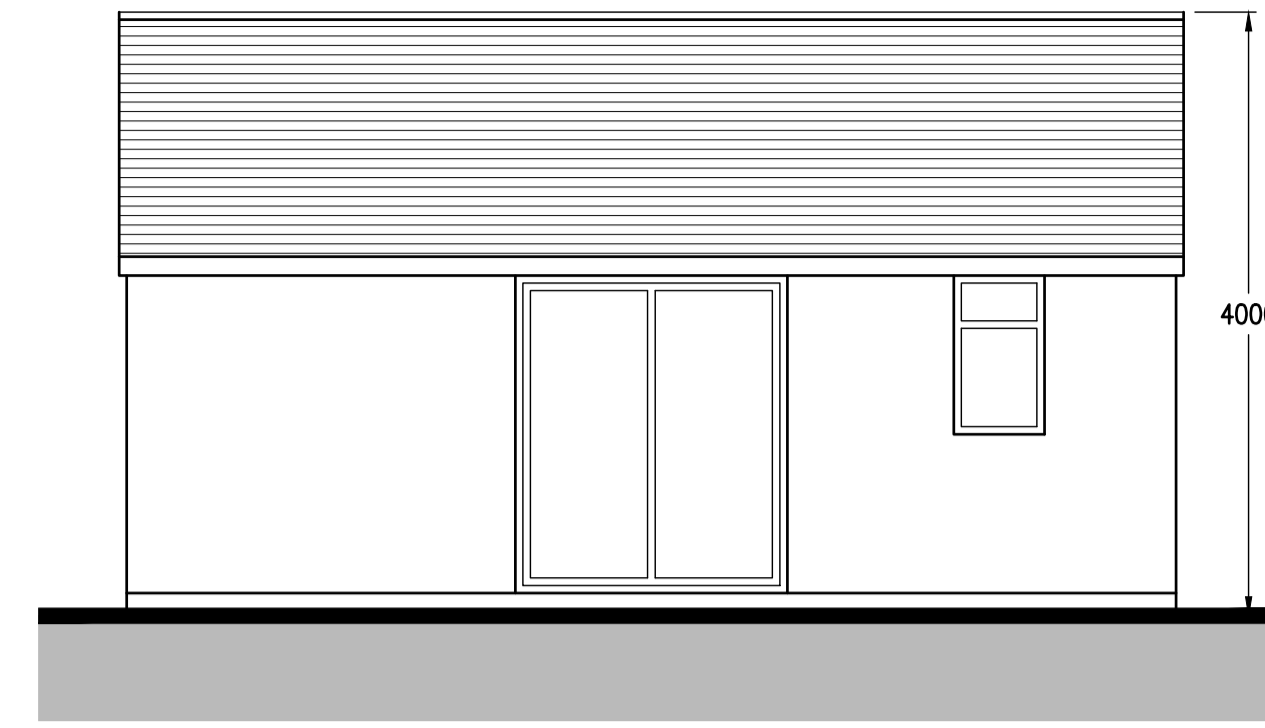

PROPOSED REAR ELEVATION 1:50

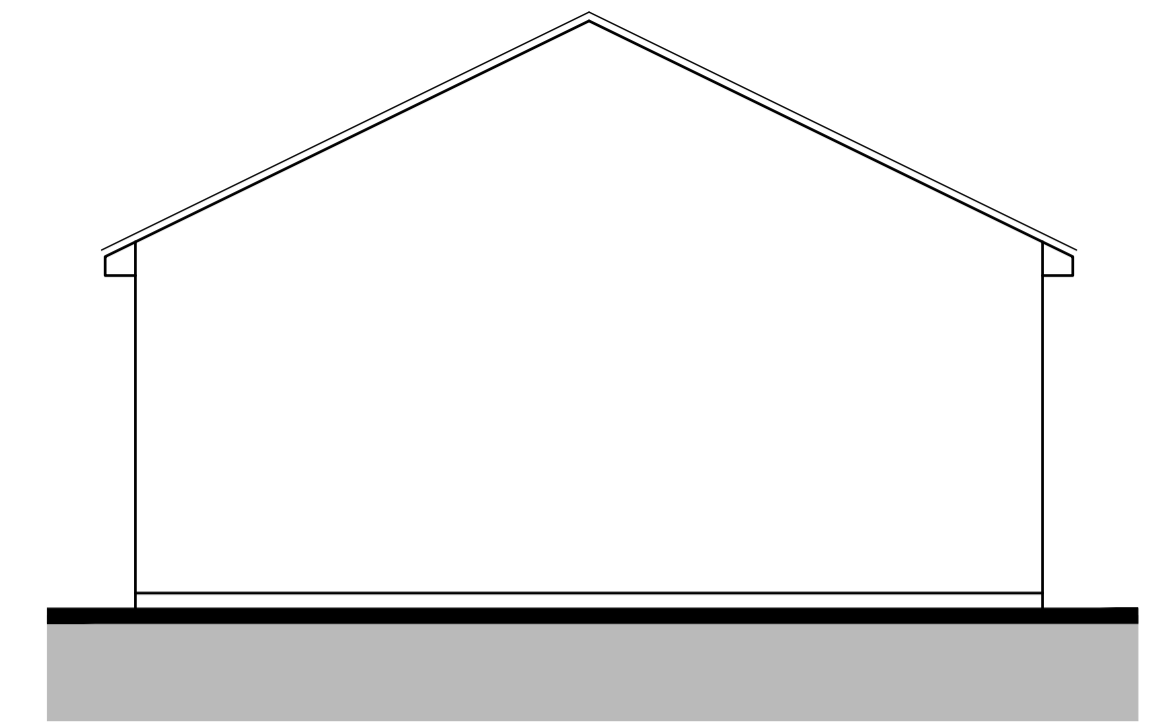

PROPOSED SIDE ELEVATION

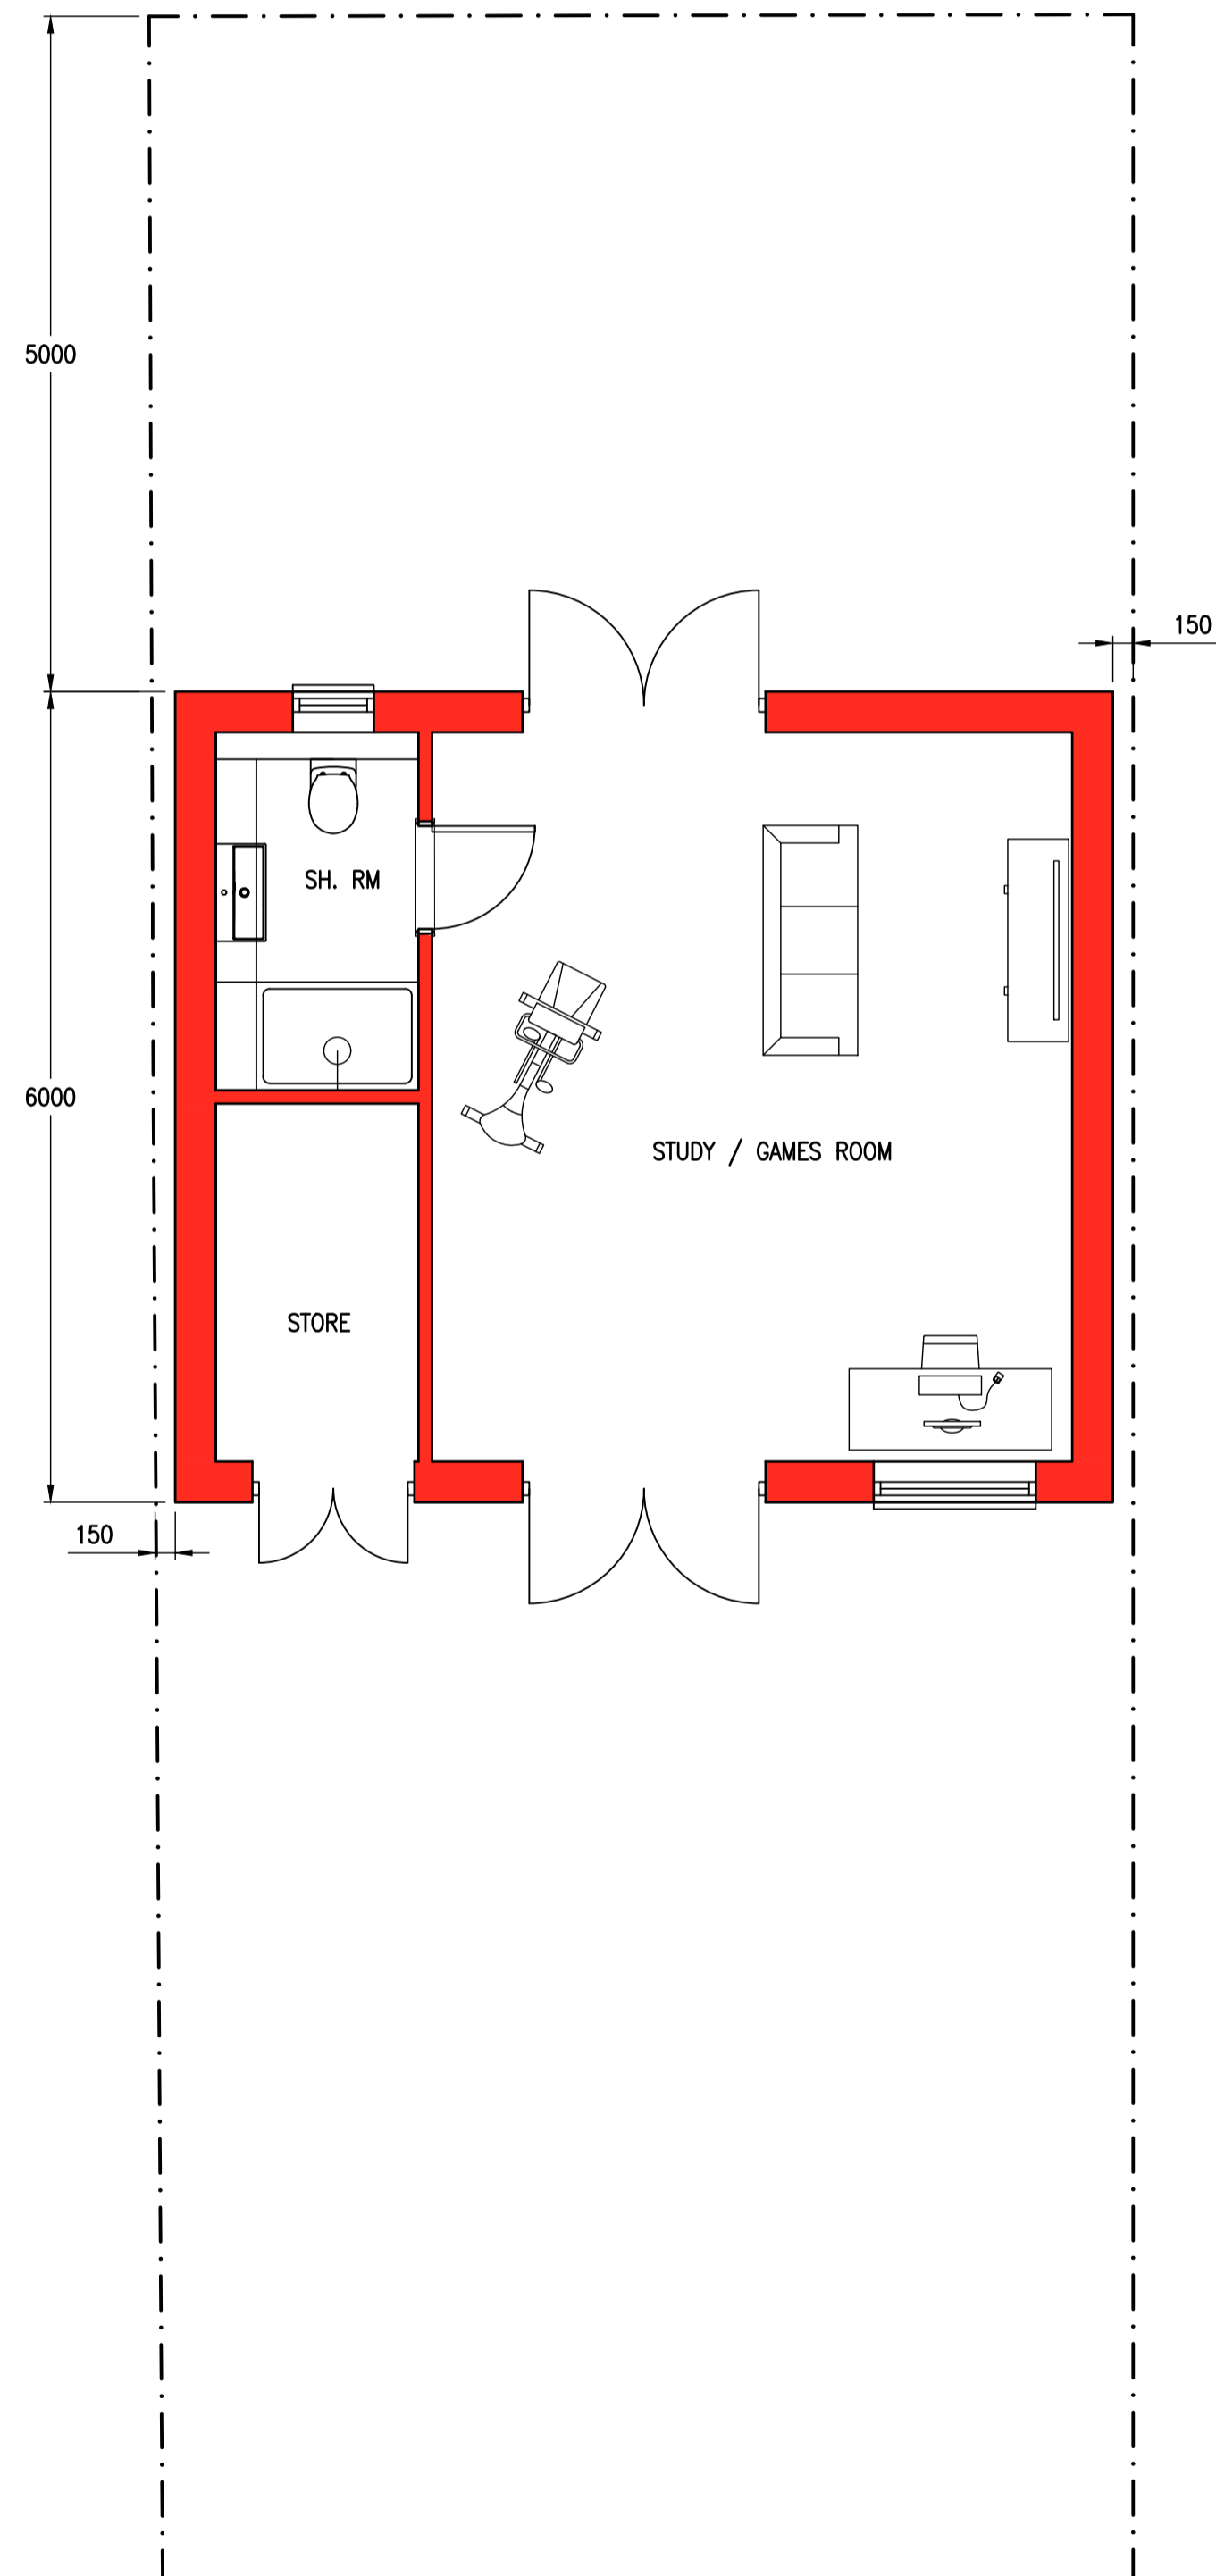

PROPOSED GROUND FLOOR 1:50



PROPOSED ROOF PLAN

ajt design services ltd
 9 queensway, sunbury-on-thames,
 middlesex. TW16 6HA

t: 01932 782943
 m: 07973 419204
 e: rob@ajt-design.co.uk


AJT DESIGN www: ajt-design.co.uk

PLANNING ISSUE


Address
 50 BULLHEAD ROAD,
 BOREHAMWOD, HERTFORDSHIRE,
 WD6 1HT

Title
 PROPOSED OUTBUILDING

Drg. No. **BR/50/07** Revision:
 Scale : 1:50 & 1:100 @ A1 Date: OCT. '23

 

FACING MATERIALS TO MATCH EX.

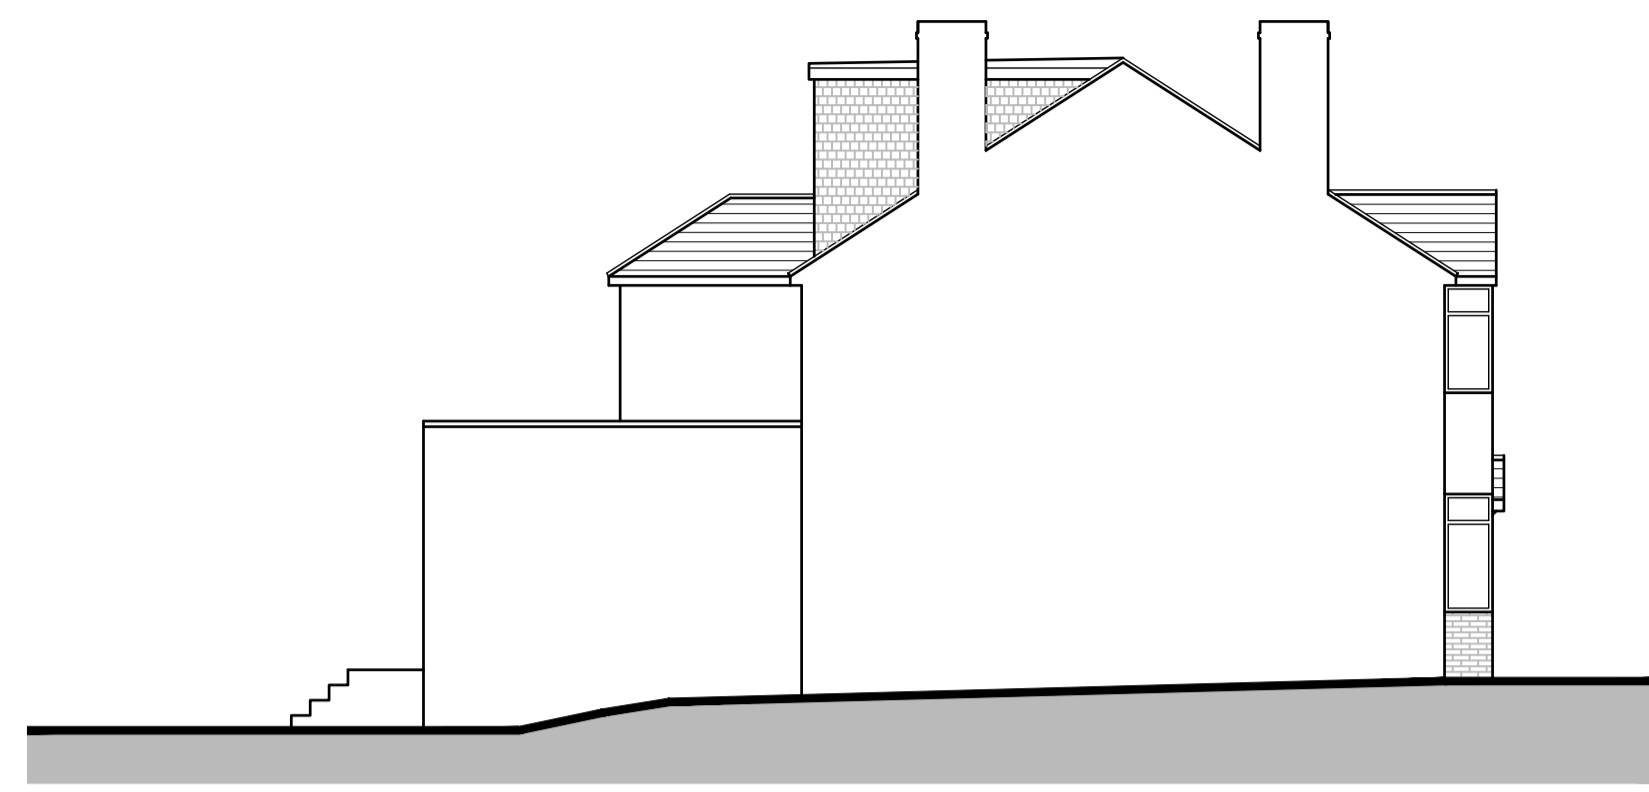


PROPOSED SIDE ELEVATION




PROPOSED REAR ELEVATION 1:100




PROPOSED FRONT ELEVATION

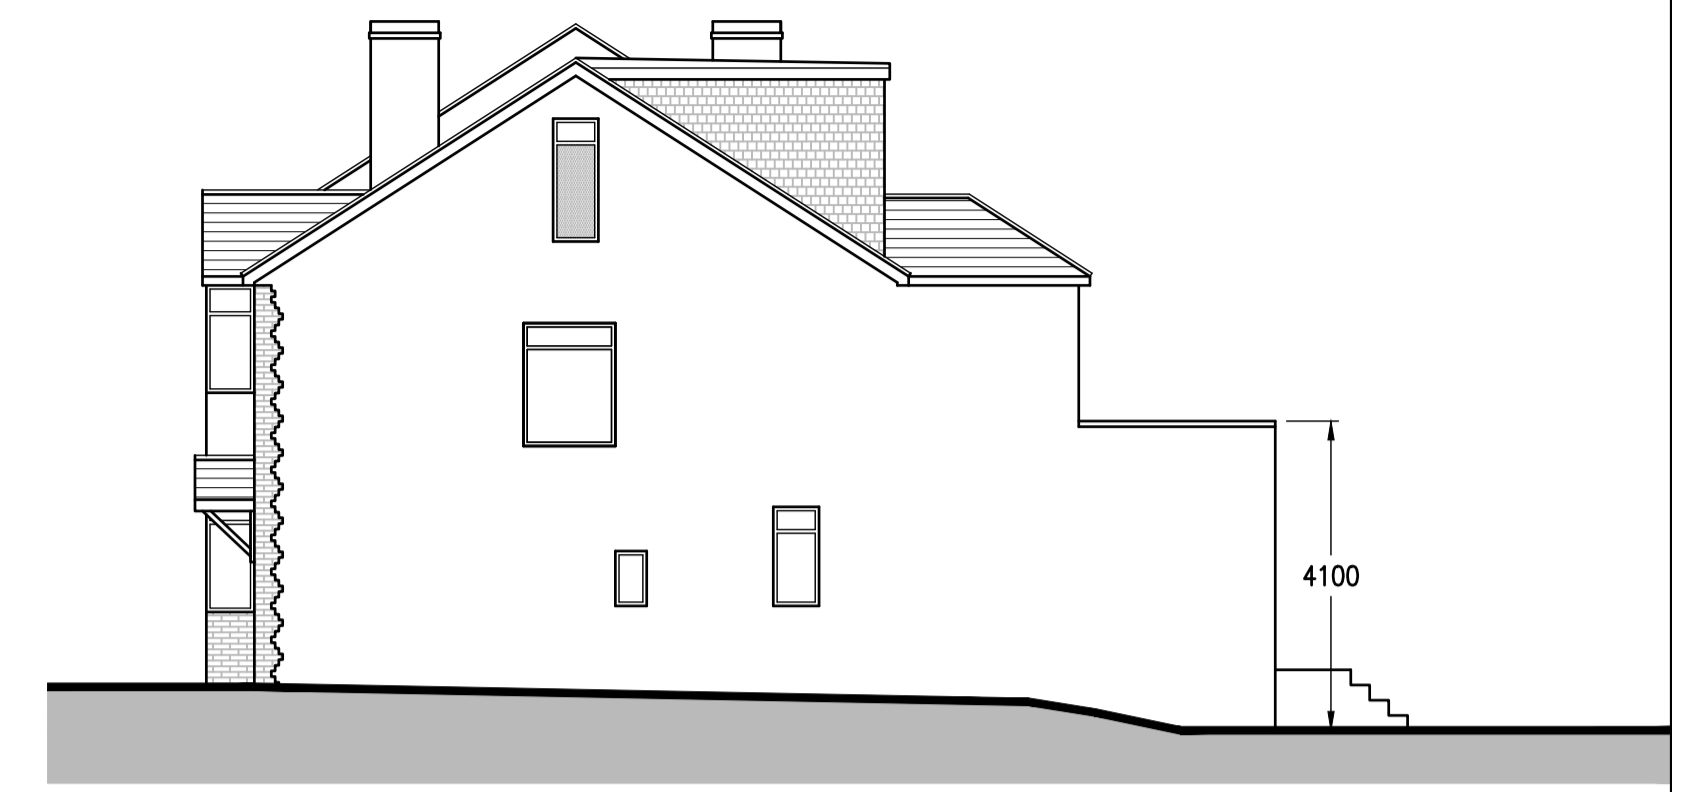


PROPOSED SIDE ELEVATION

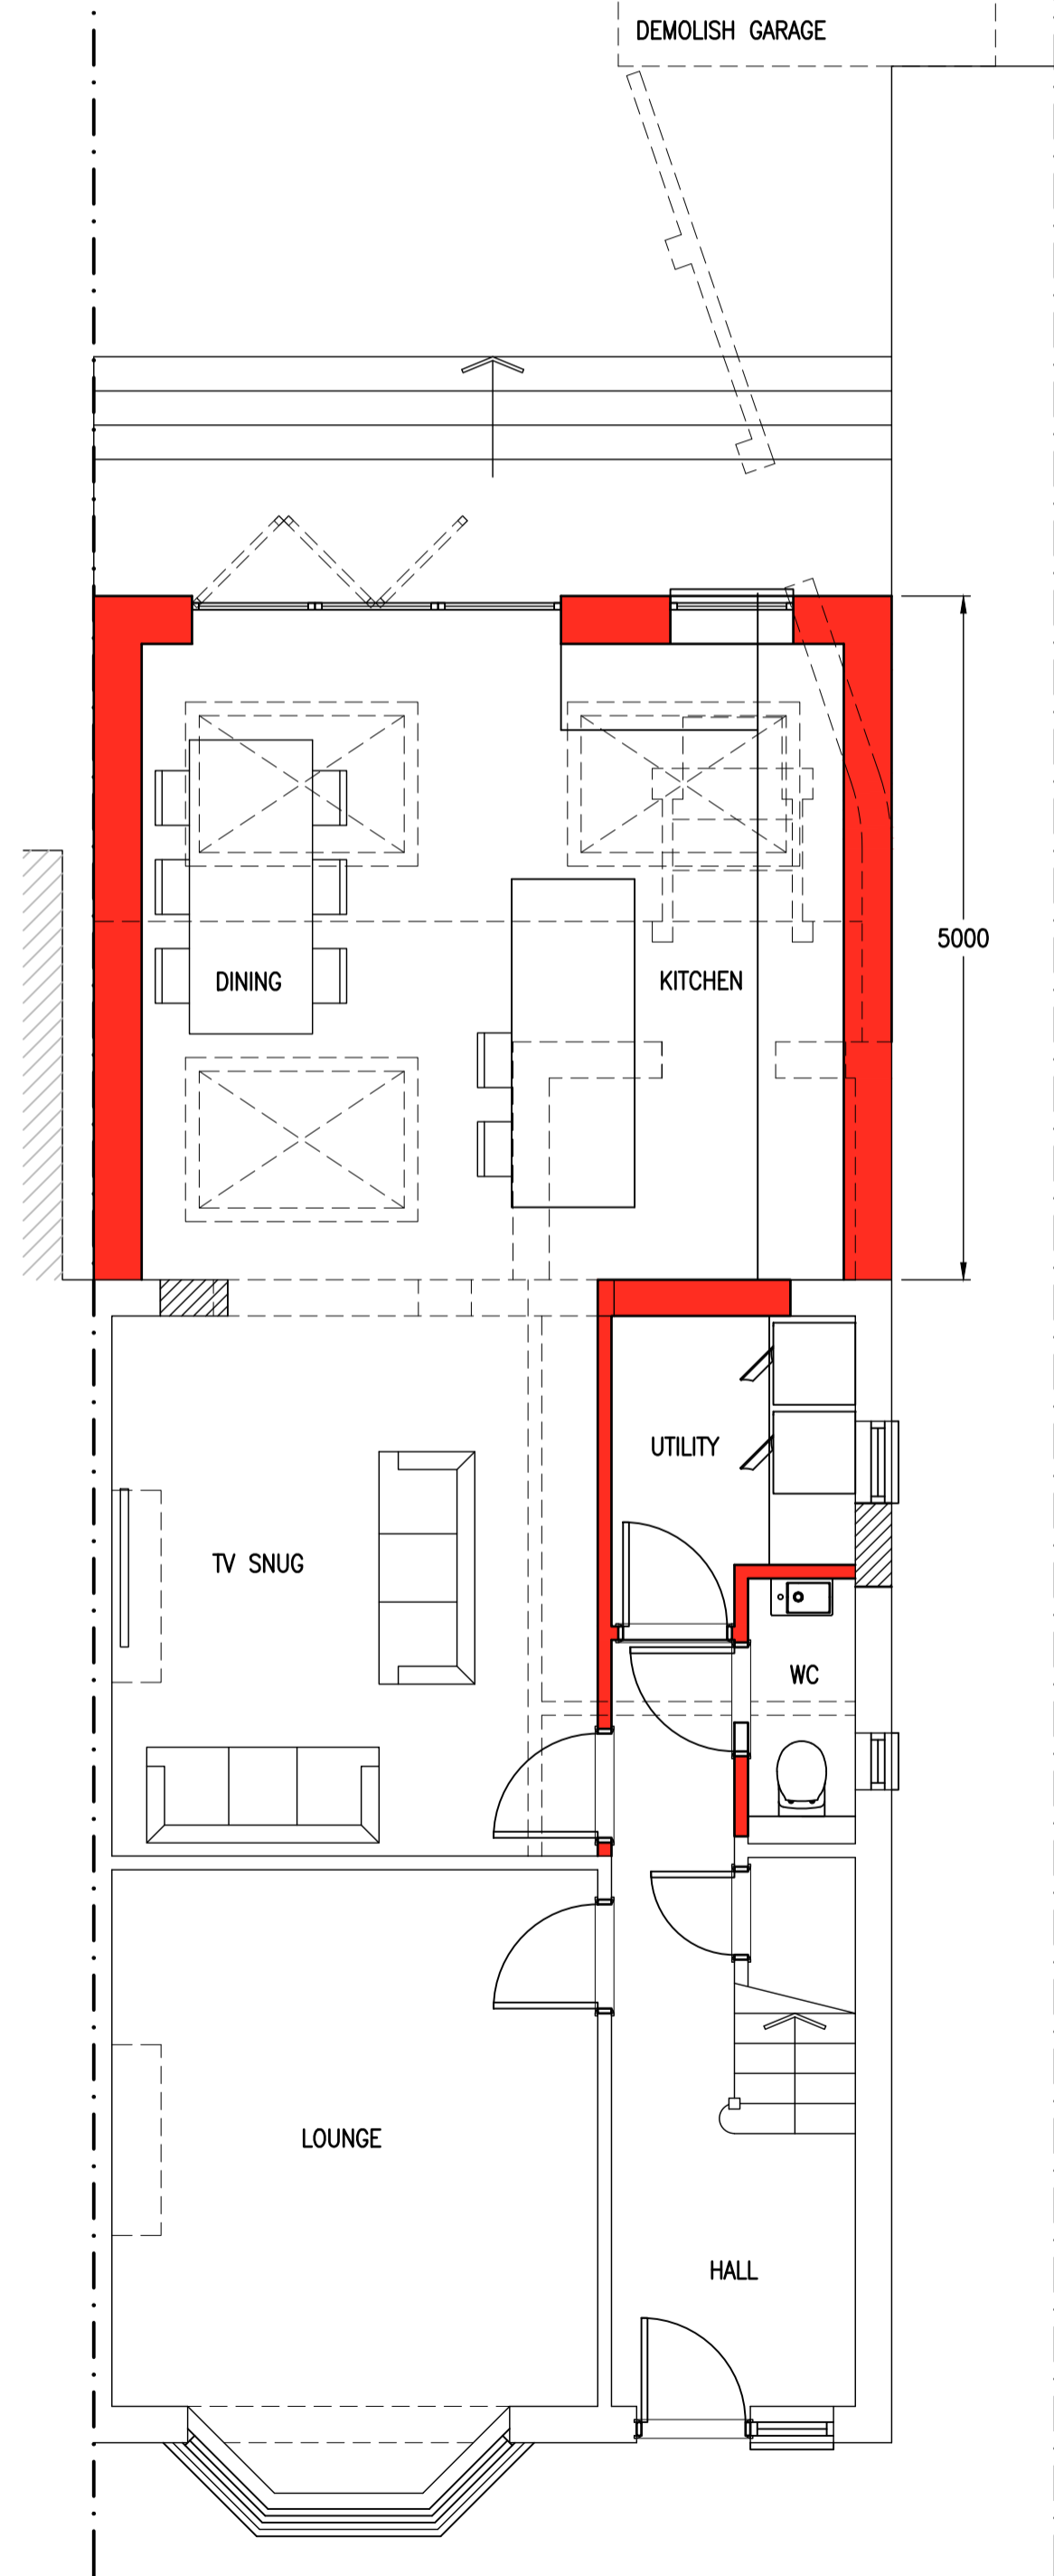

PROPOSED GROUND FLOOR 1:50

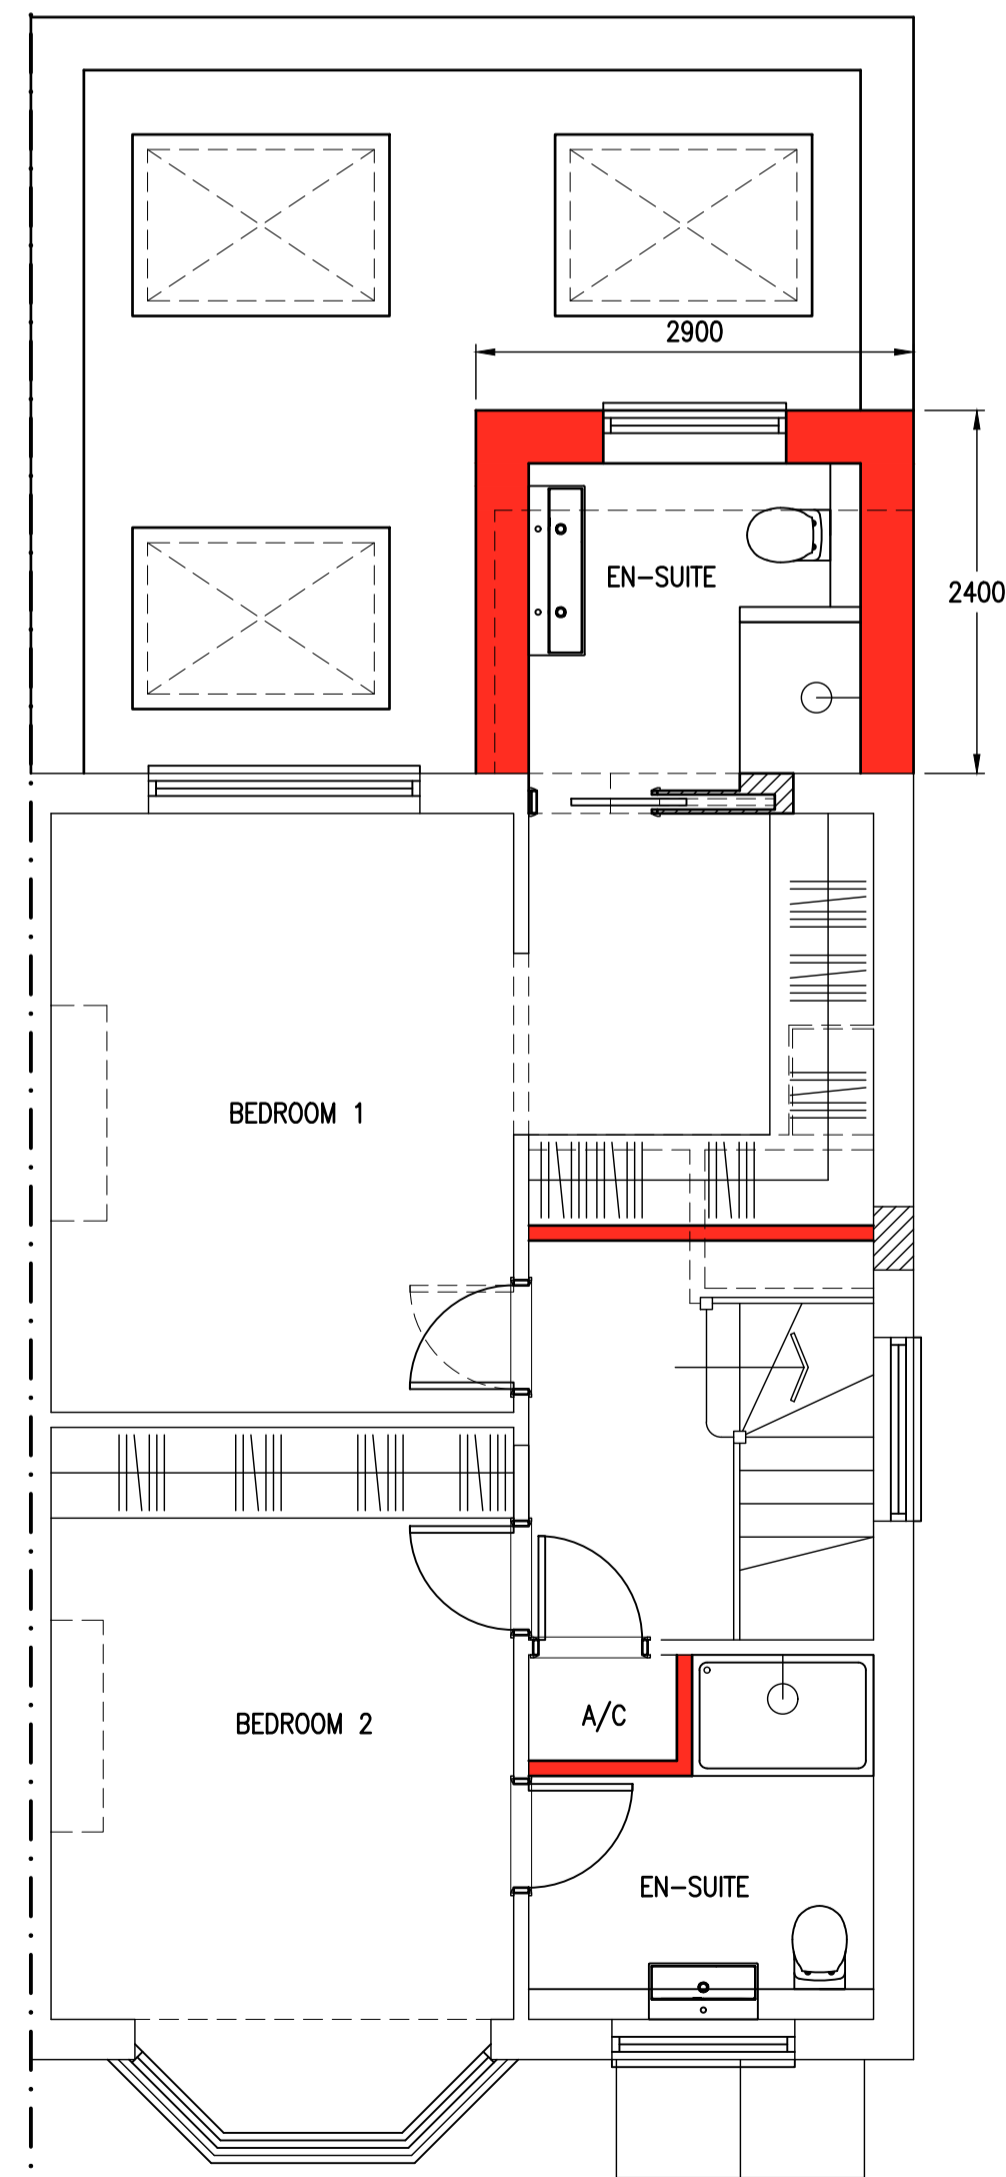

PROPOSED FIRST FLOOR

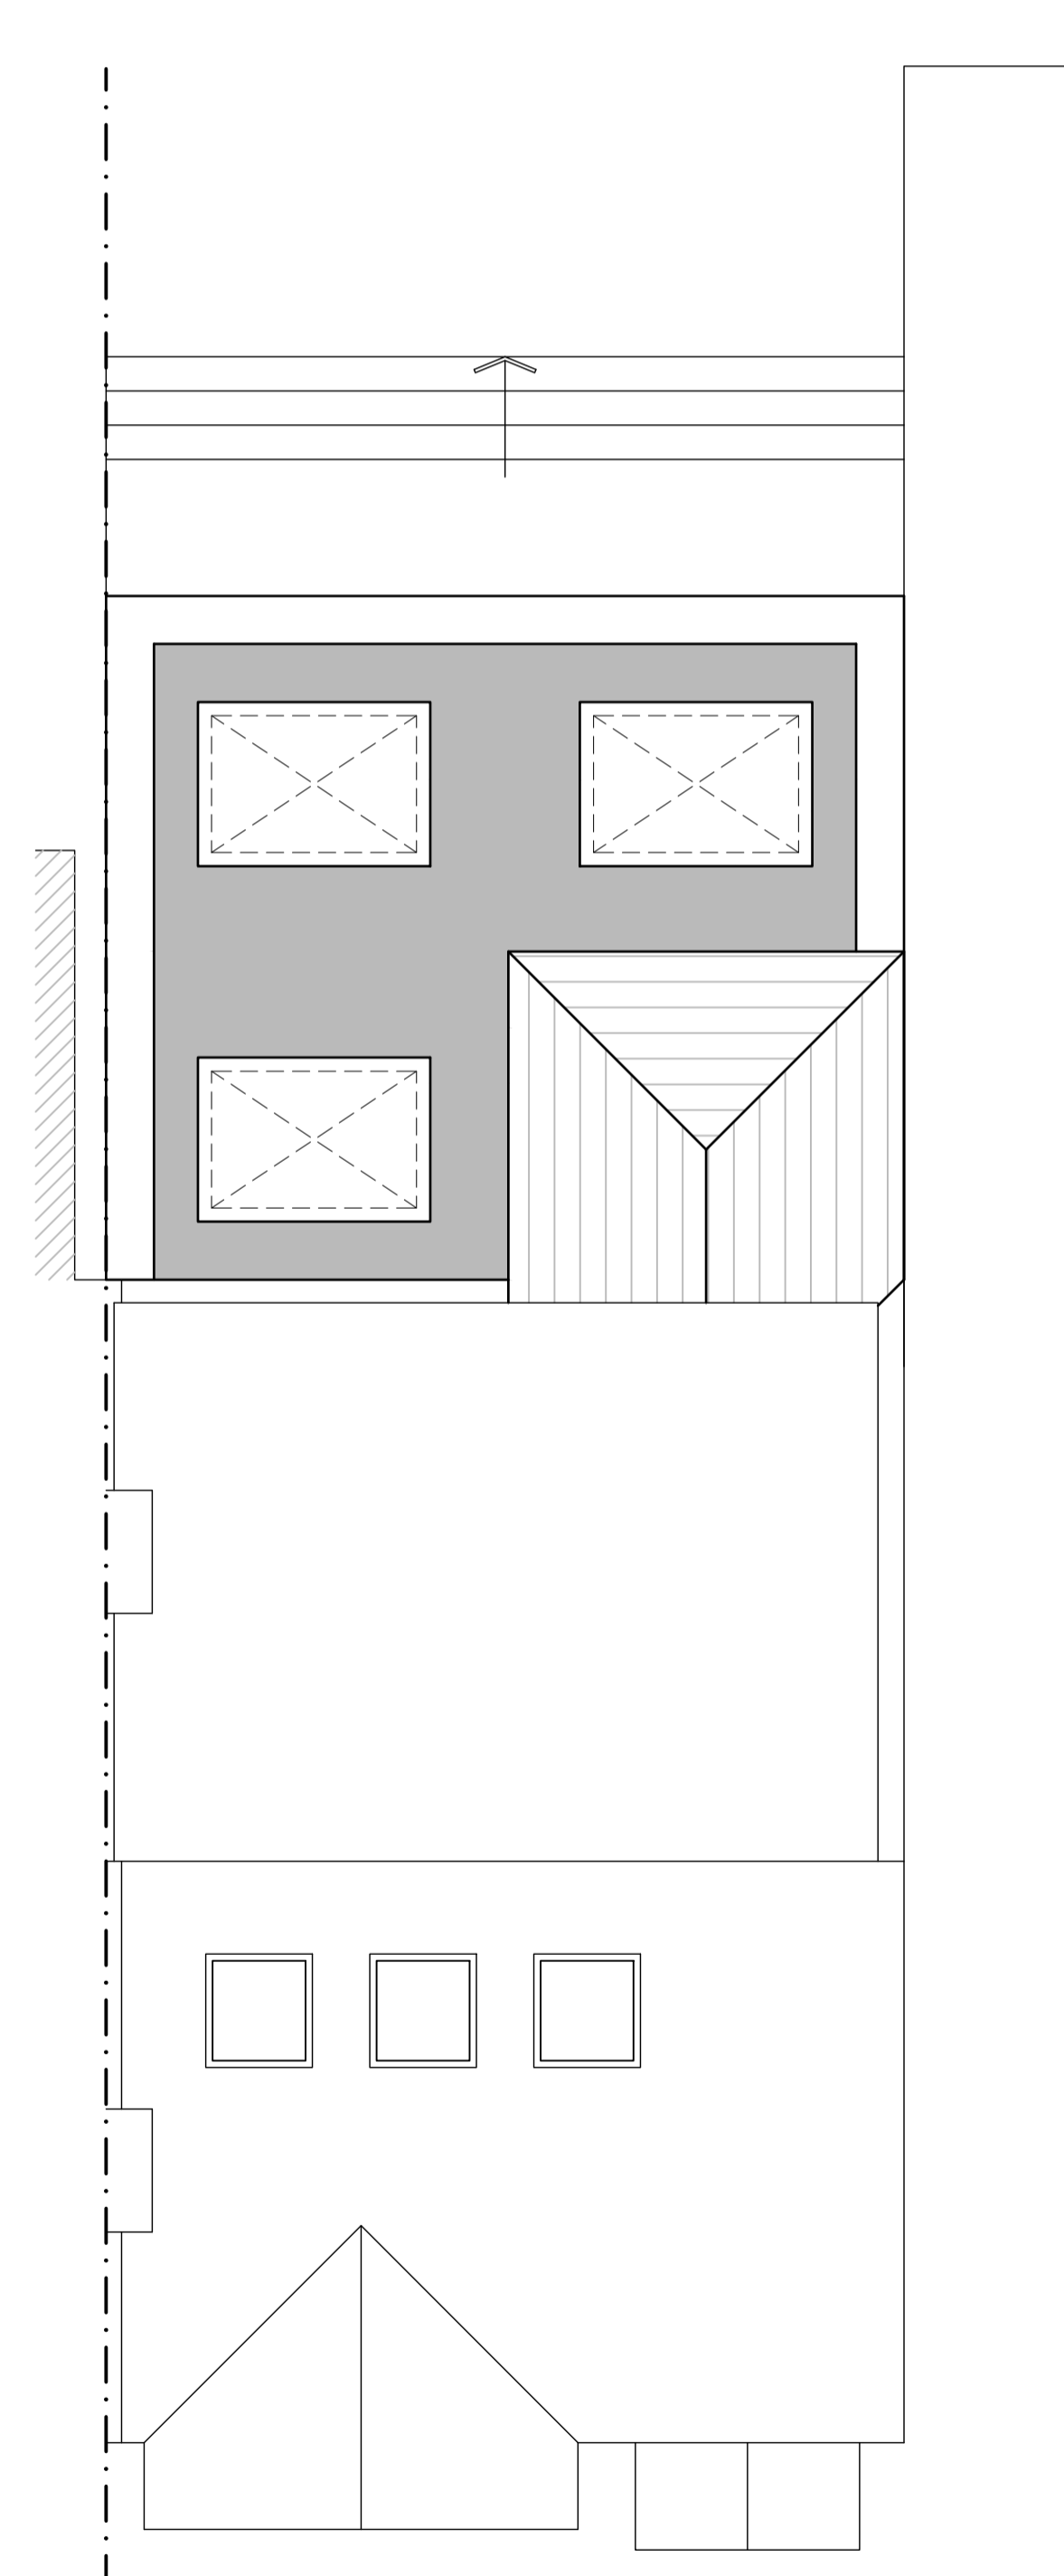

PROPOSED ROOF PLAN

ajt design services ltd
 9 queensway, sunbury-on-thames,
 middlesex. TW16 6HA

t: 01932 782943
 m: 07973 419204
 e: rob@ajt-design.co.uk
 www: ajt-design.co.uk

PLANNING ISSUE

Address
50 BULLHEAD ROAD,
BOREHAMWOD, HERTFORDSHIRE,
WD6 1HT


Title
PROPOSED

Org. No. **BR/50/08**

Revision:

Scale : 1:50 & 1:100 @ A1


Date: OCT. '23

 



LOCATION PLAN 1:1250

PROPOSED SITE PLAN 1:200

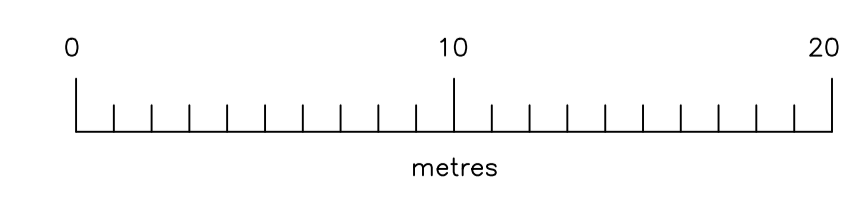

ajt design services ltd
 9 queensway, sunbury-on-thames,
 middlesex. TW16 6HA

AJT DESIGN

t: 01932 782943
 m: 07973 419204
 e: rob@ajt-design.co.uk
 www: ajt-design.co.uk

PLANNING ISSUE

Address
 50 BULLHEAD ROAD,
 BOREHAMWOD, HERTFORDSHIRE,
 WD6 1HT

Title
 PROPOSED SITE PLAN &
 LOCATION PLAN

Drg. No. BR/50/09	Revision:
Scale : 1:200 & 1:1250 @ A1	Date: OCT. '23