

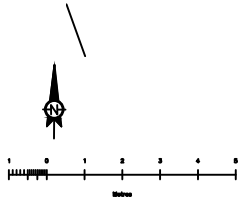


COOK'S

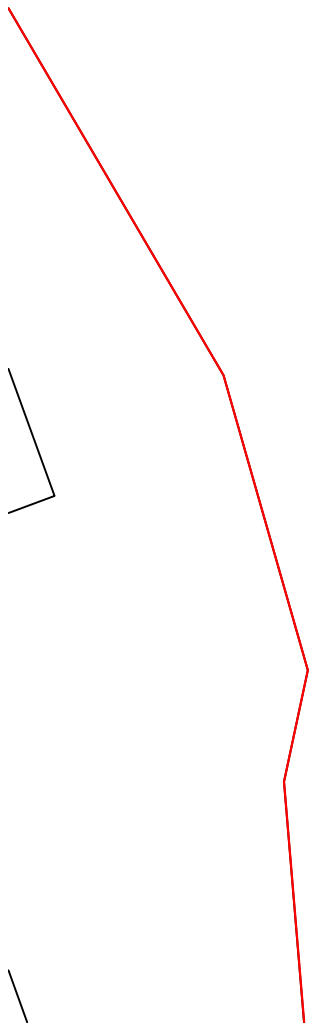

Date	Revisions

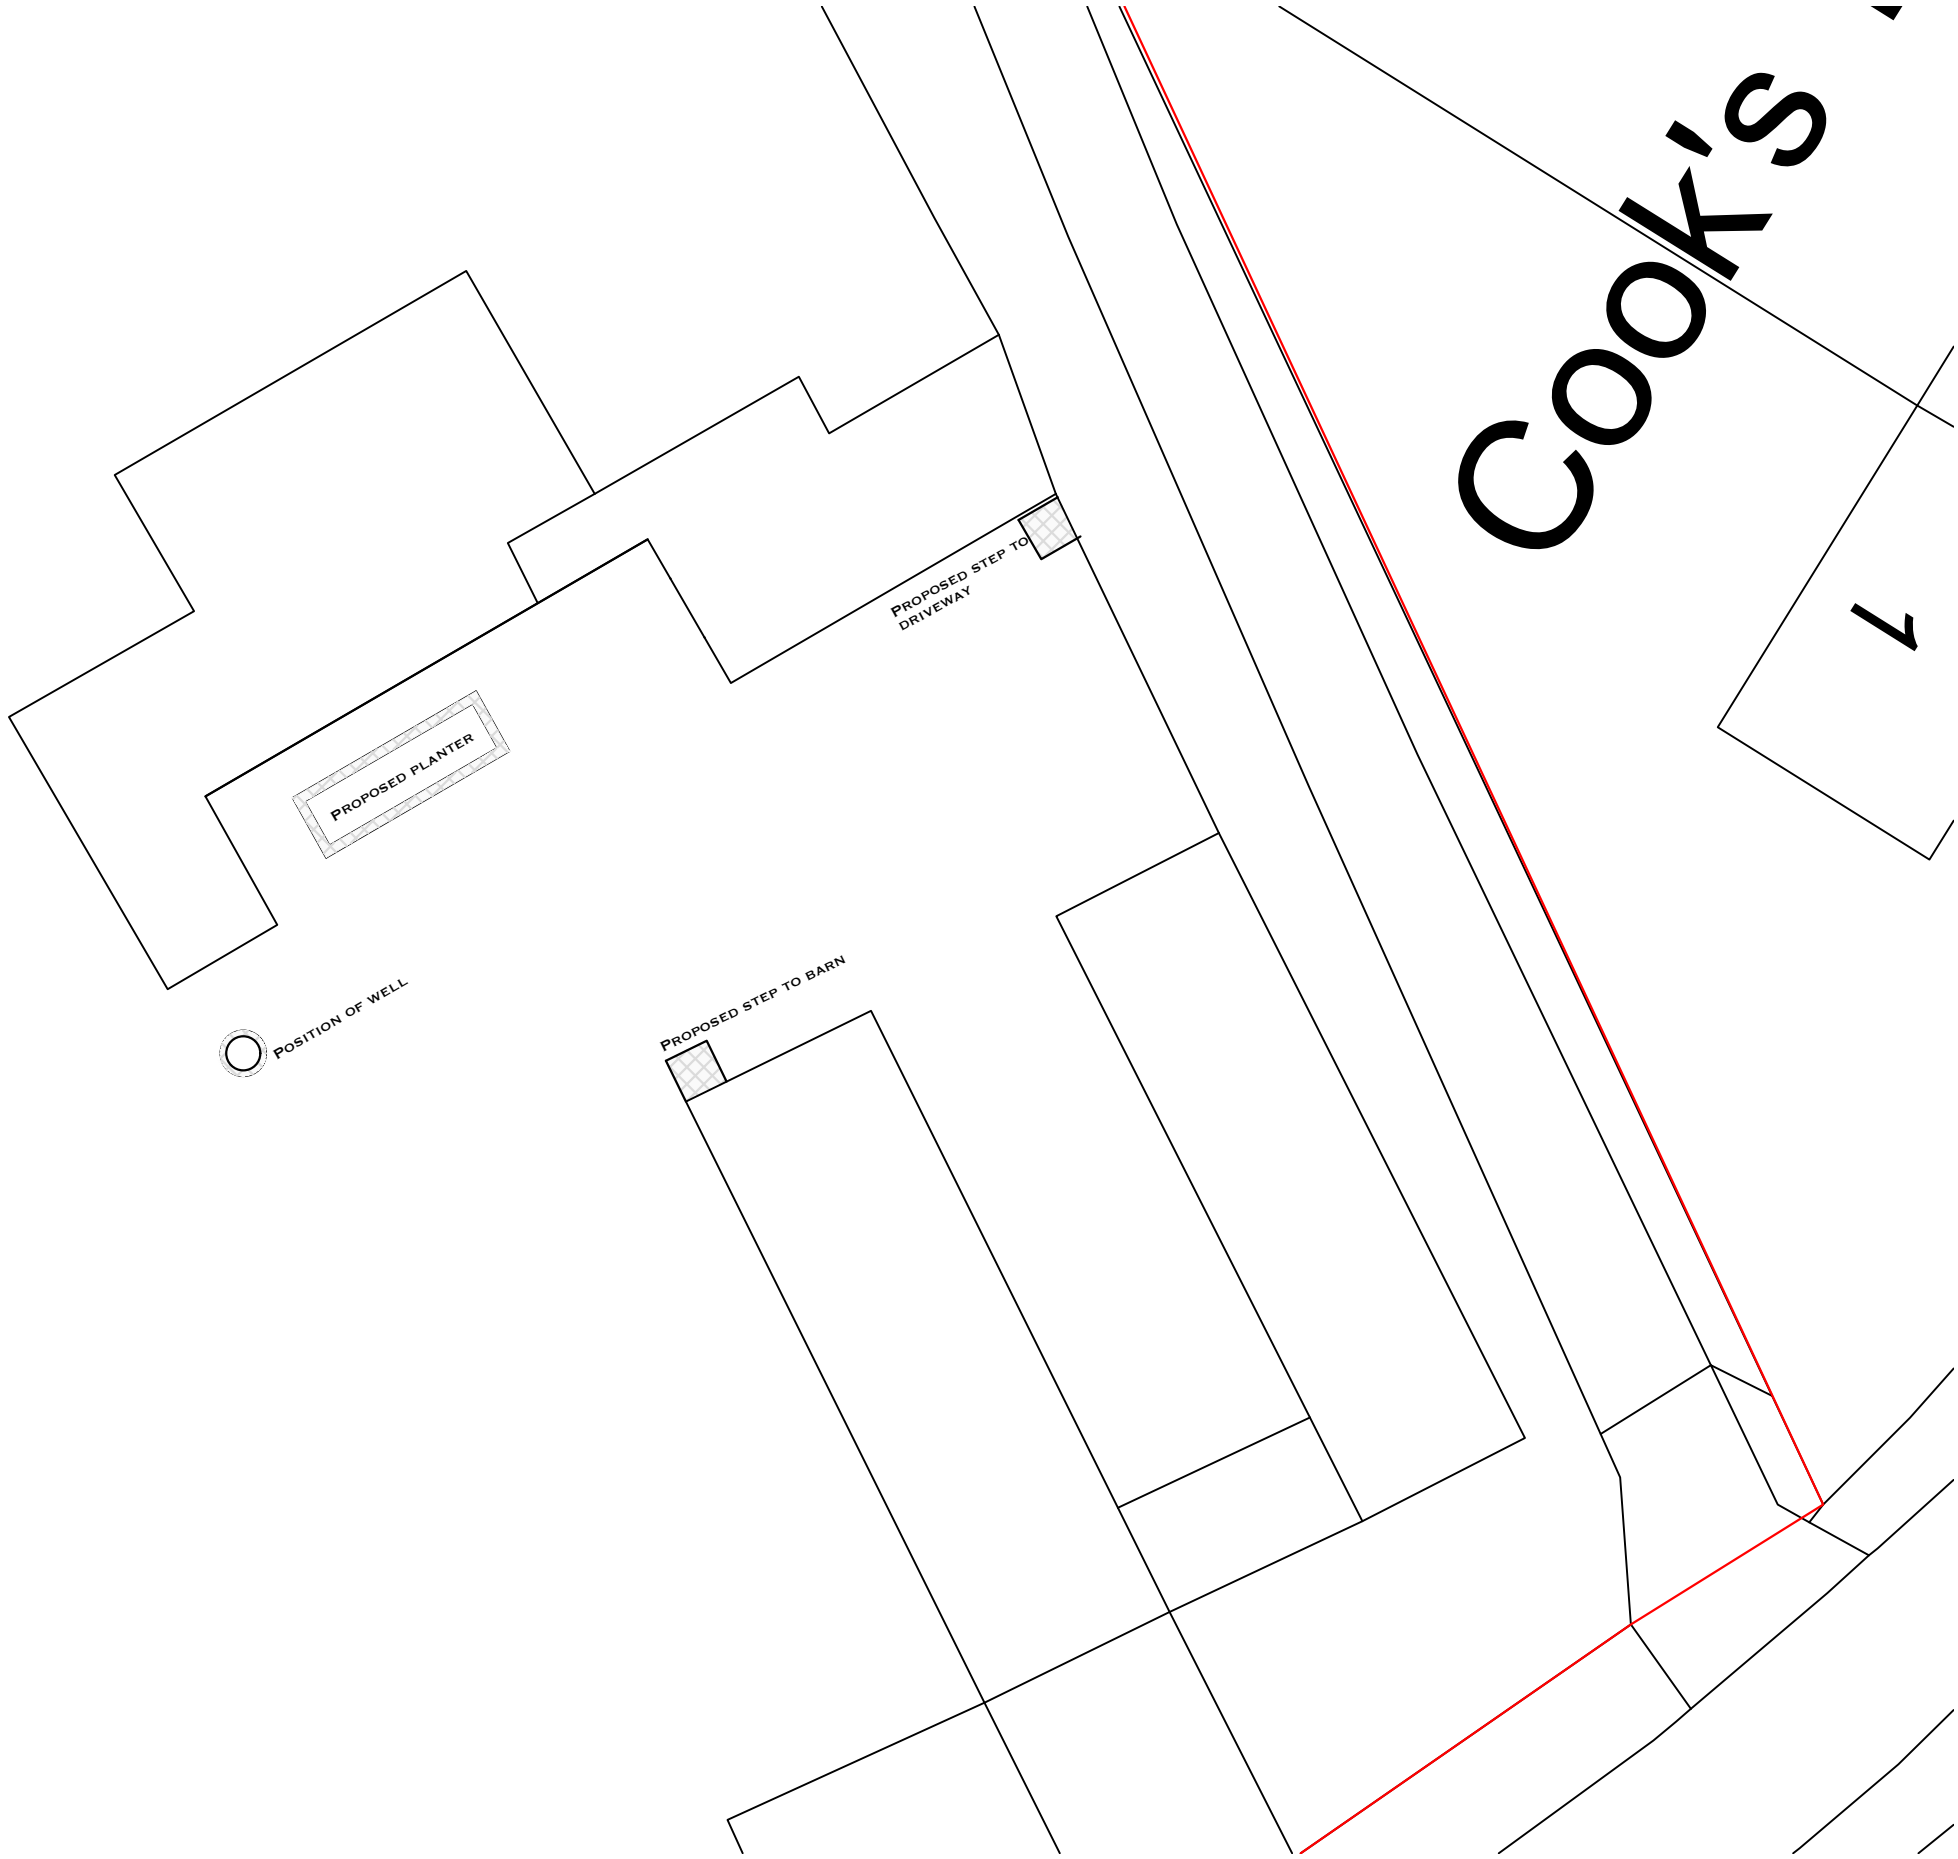

aslong@hotmail.co.uk
07764498435

Client
Mr and Mrs West

Job Title
The Old Hall
Low Street
Wicklewood
NR18 9QG

Drawing Title
Proposed Site Plan

Scale
1:200 @ A3

Date February 2024 Drawn By

Drg. No. 2155.01.03 Rev. -