

NOTES

PROJ No.	COM-0027733
E-REF	E306377
CSID	113685
CSR	68211
VFID	32493
CELL No.	6821102

BT SKYLINE No.			
LS0006			
16.A			WHP
16	NCO-0009218 AS BUILT	25/05/23	GBC MIT
15	212270 MINOR AMEND	30/11/21	WHP/WHP
14	212270 MINOR AMEND	15/11/21	WHP/WHP
13	212270 MINOR AMEND	19/10/21	WHP/WHP
ISS	REVISION	DATE	DRN APP



CELLNEX UK
 R+, 4TH FLOOR, 2 BLAGRAVE STREET, READING, RG1 1AZ
 Tel. 020 4526 8553

SITE No **165964**
 OTLEY NEW ATE
 CHARLES STREET
 OTLEY
 WEST YORKSHIRE
 LS21 1BJ


NGR SE 20420 45380
 OS GRID 420420 445380

TITLE
 ELEVATION (NORTH)
 PLANNING APPLICATION


SCALE 1:200

DRAWN	IM	01/06/11
APPROVED	MIT	25/05/23

DRG No.	Sheet 2 of 5	Rev
165964-03-153-MD016		16.A

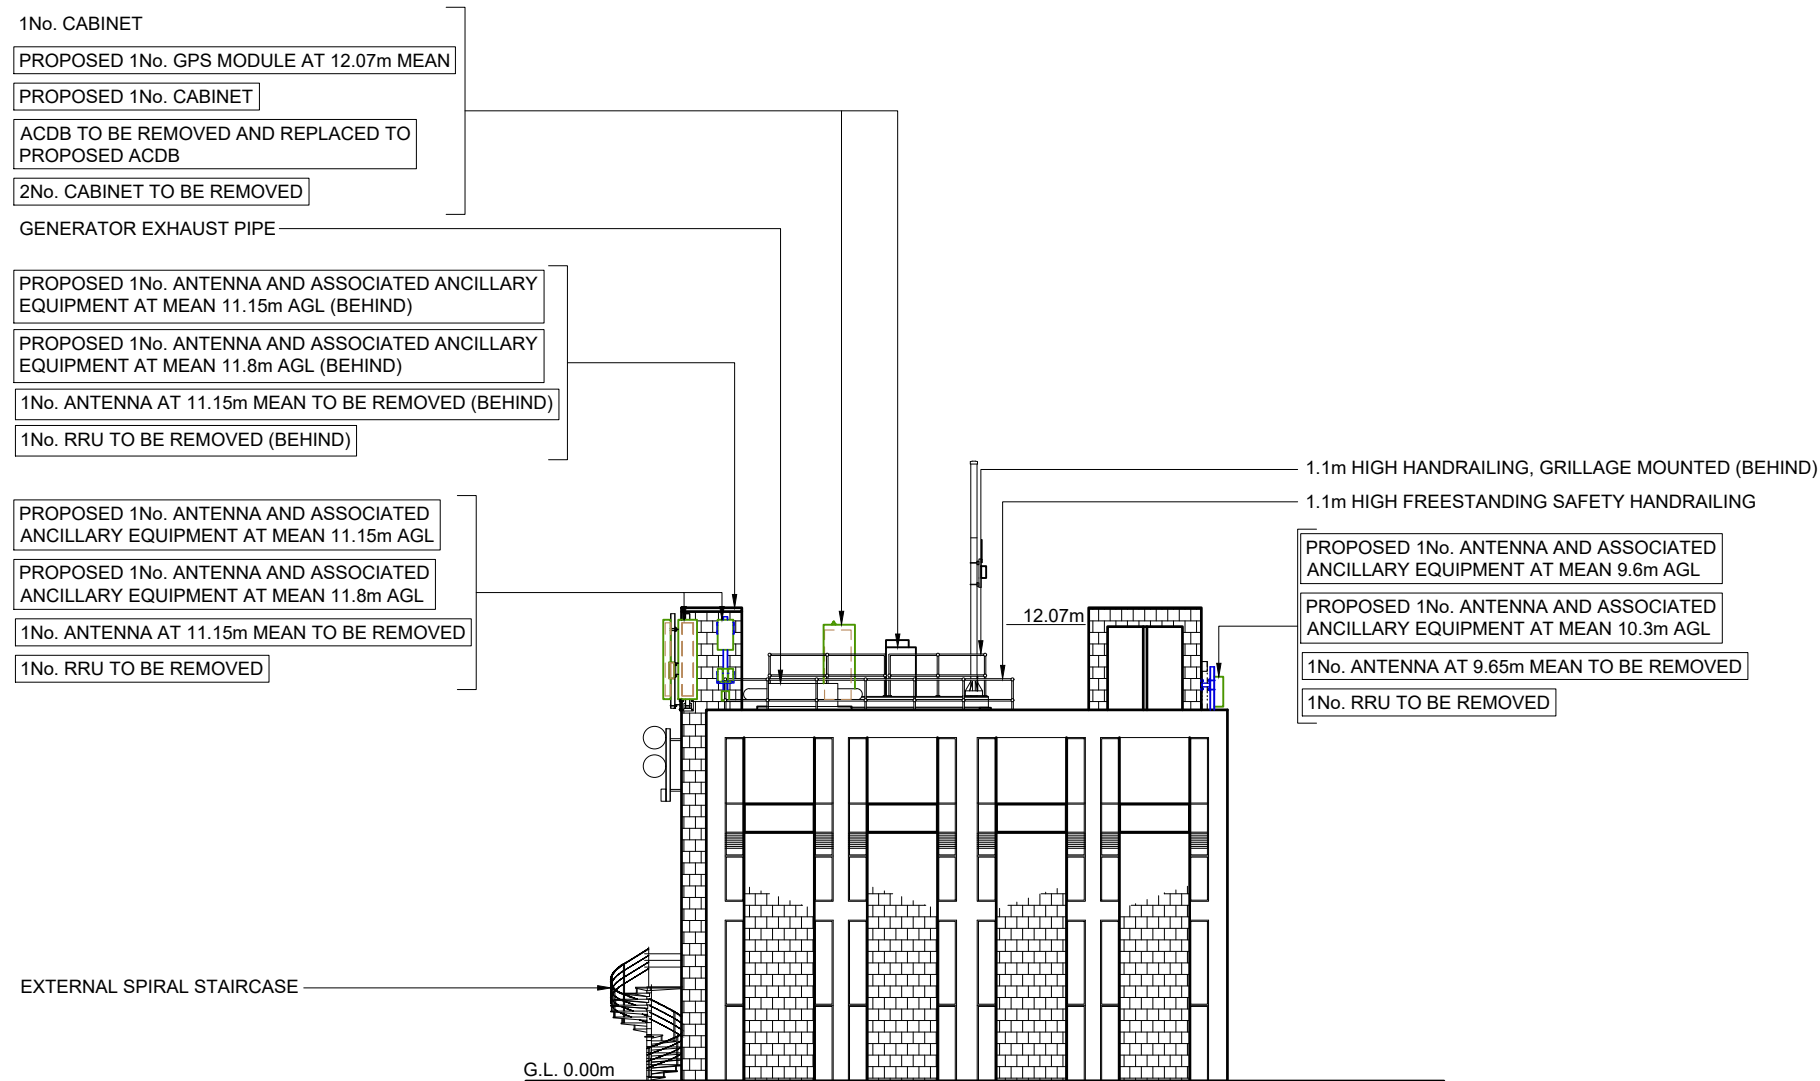

NORTH ELEVATION

 

FEINT DETAILS INDICATE LOCATIONS RESERVED FOR OTHER PROPOSALS WHICH MAY BE THE SUBJECT OF SEPARATE APPLICATIONS